


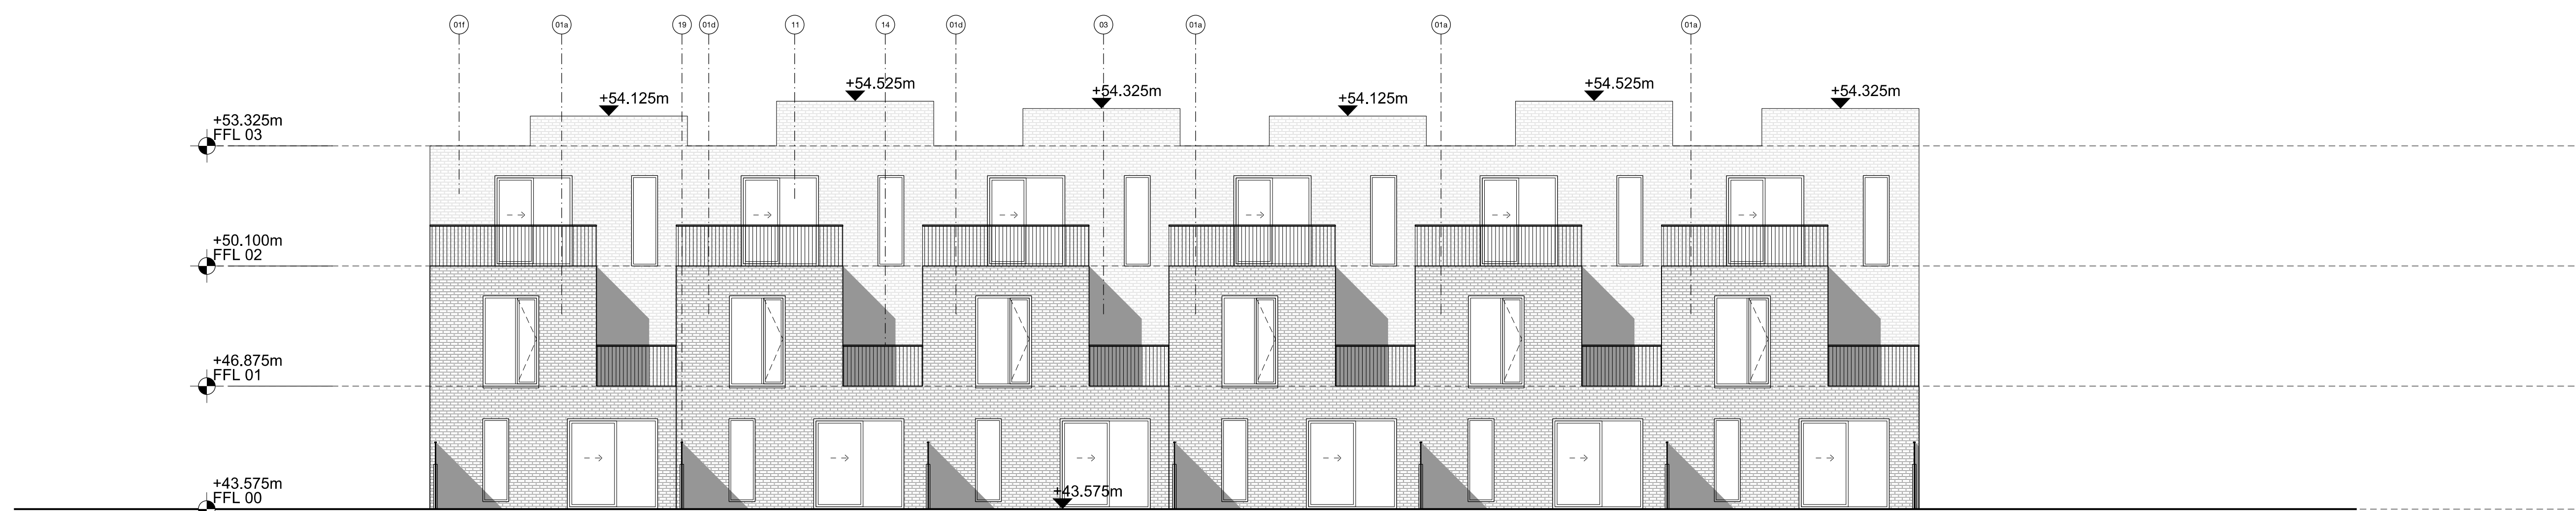

01 North Elevation 01
1:100



02 North Elevation 02
1:100

General Notes

1. All dimensions are in meters unless otherwise stated.

2. All levels are relative to the datum shown on the site plan.

3. All materials and finishes are to be as specified in the schedule of materials.

4. All work is to be in accordance with the relevant Australian Standards.

5. All work is to be completed in accordance with the program of works.

- 1 BRICK FINISH TO WALLS IN VARIOUS BRICK TYPES:
 - 1A BRICK TYPE 01 - SEW
 - 1B BRICK TYPE 02 - SEW
 - 1C BRICK TYPE 03 - SEW
 - 1D BRICK TYPE 04 - SEW
 - 1E BRICK TYPE 05 - SEW
 - 1F BRICK TYPE 06 - SEW
 - 1G BRICK TYPE 07 - FCBS
 - 1H BRICK TYPE 08 - FCBS
 - 1I BRICK TYPE 09 - FCBS
 - 1J BRICK TYPE 10 - FCBS
 - 1K BRICK TYPE 11 - FCBS
 - 1L BRICK TYPE 12 - FCBS
- 2 HIT AND MISS BRICK PATTERN APPLIED TO BRICK TYPE

- 3 ARTICULATED BRICK PATTERN
- 4 GLAZED TERRAZZOTA CLADDING - WHITE
- 5 GLAZED SMALL FORMAT TILING - VARIOUS COLOURS
- 6 ETHERNET WEATHERBOARD OR SIMILAR - VARIOUS COLOURS
- 7 GOLD COLOURED ANODISED ALUMINUM CLADDING OR EQUIVALENT
- 8 THERMOWOOD OR SIMILAR

- 9 CORRUGATED PERFORATED ALUMINUM PANELS - SILVER
- 10 CORRUGATED PERFORATED ALUMINUM PANELS - BRICKS COLOUR TFC
- 11 DARK GREY WINDOW AND DOOR FRAMES
- 12 DARK GREEN ALUMINUM WINDOW AND DOOR FRAMES
- 13 CURTAIN WALLING - TYPE A RAL TBC

- 14 PAINTED STEEL BALUSTRADES TO MATCH COLOUR OF WINDOW FRAMES
- 15 PAINTED STEEL BALUSTRADES - WHITE
- 16 ALUMINUM PRESSED PPC CAPPING TO PARAPET
- 17 SOLID HARDWOOD TIMBER FRAME WITH POWDER COATED STEEL FLETCHING AND CONNECTIONS WHERE REQUIRED
- 18 PAINTED METAL SIGNAGE

- 19 SHIP-LAPPED TIMBER FENCE TO GARDEN DIVISIONS

Note: Materiality and brick treatment to the proposed houses are indicated below to be repeated across all houses within the block.

Notes

- 1 BRICK FINISH TO WALLS IN VARIOUS BRICK TYPES:
 - 1A BRICK TYPE 01 - SEW
 - 1B BRICK TYPE 02 - SEW
 - 1C BRICK TYPE 03 - SEW
 - 1D BRICK TYPE 04 - SEW
 - 1E BRICK TYPE 05 - SEW
 - 1F BRICK TYPE 06 - SEW
 - 1G BRICK TYPE 07 - FCBS
 - 1H BRICK TYPE 08 - FCBS
 - 1I BRICK TYPE 09 - FCBS
 - 1J BRICK TYPE 10 - FCBS
 - 1K BRICK TYPE 11 - FCBS
 - 1L BRICK TYPE 12 - FCBS
- 2 HIT AND MISS BRICK PATTERN APPLIED TO BRICK TYPE

- 3 ARTICULATED BRICK PATTERN
- 4 GLAZED TERRAZZOTA CLADDING - WHITE
- 5 GLAZED SMALL FORMAT TILING - VARIOUS COLOURS
- 6 ETHERNET WEATHERBOARD OR SIMILAR - VARIOUS COLOURS
- 7 GOLD COLOURED ANODISED ALUMINUM CLADDING OR EQUIVALENT
- 8 THERMOWOOD OR SIMILAR


- 9 CORRUGATED PERFORATED ALUMINUM PANELS - SILVER
- 10 CORRUGATED PERFORATED ALUMINUM PANELS - BRICKS COLOUR TFC
- 11 DARK GREY WINDOW AND DOOR FRAMES
- 12 DARK GREEN ALUMINUM WINDOW AND DOOR FRAMES
- 13 CURTAIN WALLING - TYPE A RAL TBC

- 14 PAINTED STEEL BALUSTRADES TO MATCH COLOUR OF WINDOW FRAMES
- 15 PAINTED STEEL BALUSTRADES - WHITE
- 16 ALUMINUM PRESSED PPC CAPPING TO PARAPET
- 17 SOLID HARDWOOD TIMBER FRAME WITH POWDER COATED STEEL FLETCHING AND CONNECTIONS WHERE REQUIRED
- 18 PAINTED METAL SIGNAGE

- 19 SHIP-LAPPED TIMBER FENCE TO GARDEN DIVISIONS

Note: Materiality and brick treatment to the proposed houses are indicated below to be repeated across all houses within the block.

Rev	Date	Reason for Issue

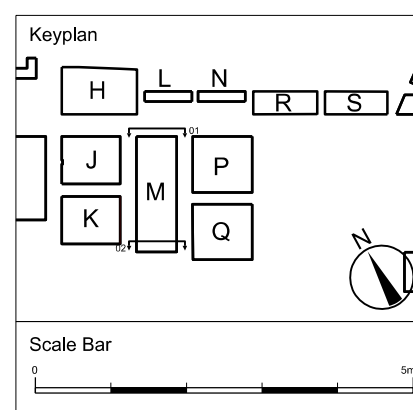

Drawing Title	
GA Elevation - North 01 & 02	
Project Number	0202
Status	PLANNING
Scale	As Shown
Date	14.08.14
Drawn by	LH
Checked by	SEW
Drawing Number	0202_SEW_BM_1300
Revision	00