


01 South Elevation 01  
1:100

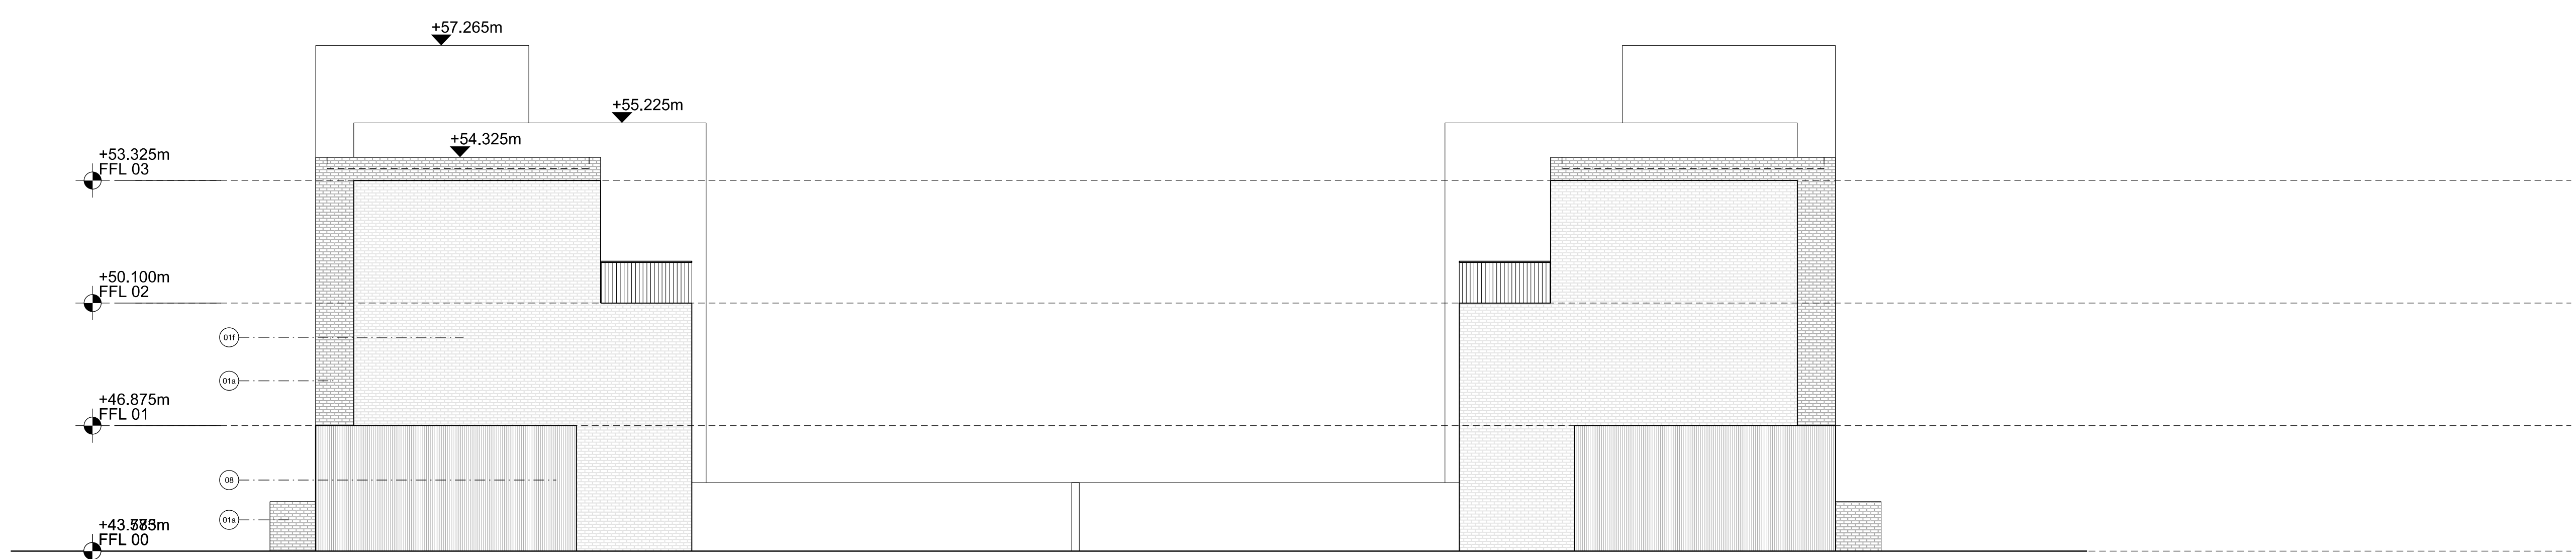


02 South Elevation 02  
1:100

- General Notes**
- 1 BRICK FINISH TO WALLS IN VARIED BRICK TYPES:
    - 1A BRICK TYPE 01 - SEW
    - 1B BRICK TYPE 02 - SEW
    - 1C BRICK TYPE 03 - SEW
    - 1D BRICK TYPE 04 - SEW
    - 1E BRICK TYPE 05 - SEW
    - 1F BRICK TYPE 06 - SEW
    - 1G BRICK TYPE 07 - FCBS
    - 1H BRICK TYPE 08 - FCBS
    - 1I BRICK TYPE 09 - FCBS
    - 1J BRICK TYPE 10 - FCBS
    - 1K BRICK TYPE 11 - FCBS
    - 1L BRICK TYPE 12 - FCBS
  - 2 HIT AND MISS BRICK PATTERN APPLIED TO BRICK TYPE
  - 3 ARTICULATED BRICK PATTERN
  - 4 GLAZED TERRAZZOTA CLADDING - WHITE
  - 5 GLAZED SMALL FORMAT TILING - VARIOUS COLOURS
  - 6 ETHERNET WEATHERBOARD OR SIMILAR - VARIOUS COLOURS
  - 7 GOLD COLOURED ANODISED ALUMINUM CLADDING OR EQUIVALENT
  - 8 THERMOWOOD OR SIMILAR
  - 9 CORRUGATED PERFORATED ALUMINUM PANELS - SILVER
  - 10 CORRUGATED PERFORATED ALUMINUM PANELS - BRICKS COLOUR TBC
  - 11 DARK GREY WINDOW AND DOOR FRAMES
  - 12 DARK GREEN ALUMINUM WINDOW AND DOOR FRAMES
  - 13 CURTAIN WALLING - TYPE & RAL TBC
  - 14 PAINTED STEEL BALUSTRADES TO MATCH COLOUR OF WINDOW FRAMES
  - 15 PAINTED STEEL BALUSTRADES - WHITE
  - 16 ALUMINUM PRESSED PPC CAPPING TO PARAPET
  - 17 SOLID HARDWOOD TIMBER FRAME WITH POWDER COATED STEEL FLETCHING AND CONNECTIONS WHERE REQUIRED
  - 18 PAINTED METAL SIGNAGE
  - 19 SHIP-LAPPED TIMBER FENCE TO GARDEN DIVISIONS

Note: Materiality and brick treatment to the proposed facade articulated above is repeated across all houses within the block

Rev	Date	Reason for Issue

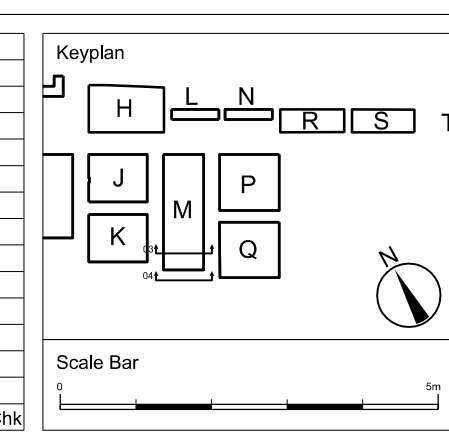

**sew**  
 An Australian owned  
 LEANING TOWER  
 2022-2023  
 Client  
 Redrow  
 Project  
 The Peel Centre  
 Colindale

Drawing Title GA Elevation South 03 & 04	
Project Number 0202	Status PLANNING
Scale 1:100	Date 14.08.14
Drawn by LH	Checked by SEW
Drawing Number 0202_SEW_BM_1302	Revision 00