




- KEY:**
- ① Brick finish to walls in varied brick types
  - ② Hit and miss brick pattern applied to brick type
  - ③ Articulated brick pattern
  - ④ Glazed terracotta cladding - White
  - ⑤ Glazed ceramic tiling - Various colours
  - ⑥ Eternit Weatherboard or similar - Various colours
  - ⑦ Gold coloured aluminium cladding or similar
  - ⑧ Thermowood or similar
  - ⑨ Corrugated perforated aluminium panels - Silver
  - ⑩ Corrugated perforated anodized aluminium panels - Bronze Colour TBC
  - ⑪ Dark Grey Window and Door frames
  - ⑫ Dark Green Window and Door frames
  - ⑬ Curtain walling - Type & RAL tbc
  - ⑭ Painted steel balustrades to match colour of window frames
  - ⑮ Painted steel balustrades - White
  - ⑯ Aluminium pressed PPC capping to parapet
  - ⑰ Solid hardwood timber frame with powder coated steel fixings and connections where required
  - ⑱ Painted metal signage
  - ⑲ Ship lapped timber fence to garden divisions
  - ⑳ Glass balustrade

**BRICK TYPES:**

- 1a. Brick Type 01 - SEW
- 1b. Brick Type 02 - SEW
- 1c. Brick Type 03 - SEW
- 1d. Brick Type 04 - SEW
- 1e. Brick Type 05 - SEW
- 1f. Brick Type 06 - White Bricks
- 1g. Brick Type 07 - FCBS
- 1h. Brick Type 08 - FCBS
- 1i. Brick Type 09 - FCBS
- 1j. Brick Type 10 - FCBS
- 1k. Brick Type 11 - FCBS
- 1l. Brick Type 11 - FCBS

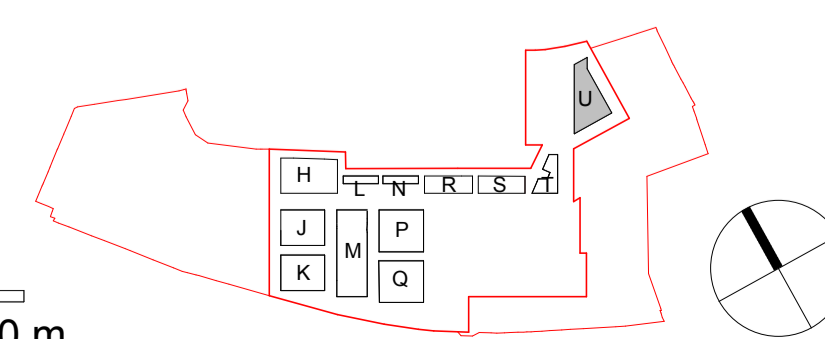

**FeildenCleggBradleyStudios**  
LLP  
  
Twenty Tottenham Street  
London  
W1T 4RF  
  
t +44 (0)20 73235737  
e london@fcbstudios.com

**Notes:**  
© Feilden Clegg Bradley Studios LLP  
Internal furniture layouts for illustrative purposes only

Amendment 1 Issued for Planning  
  
**PLANNING**  
  
Date 27.08.2014

Job/Drawing No 1735-FCB-ZU-0607  
Peel Centre Colindale - Plot U  
**North Elevation Courtyard**  
Scale 1:100 @ A1 [1:200@A3]  
Date Aug 2014  
Drawn Studio 26  
Amendment P1  
All Dimensions to be checked on site