



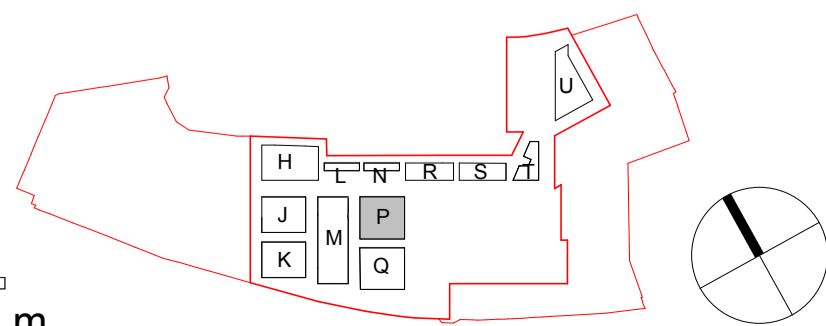

- KEY:**
- ① Brick finish to walls in varied brick types
  - ② Hit and miss brick pattern applied to brick type
  - ③ Articulated brick pattern
  - ④ Glazed terracotta cladding – White
  - ⑤ Glazed ceramic tiling – Various colours
  - ⑥ Eternit Weatherboard or similar – Various colours
  - ⑦ Gold coloured aluminium cladding or similar
  - ⑧ Thermowood or similar
  - ⑨ Corrugated perforated aluminium panels – Silver
  - ⑩ Corrugated perforated anodized aluminium panels – Bronze Colour TBC
  - ⑪ Dark Grey Window and Door frames
  - ⑫ Dark Green Window and Door frames
  - ⑬ Curtain walling – Type & RAL tbc
  - ⑭ Painted steel balustrades to match colour of window frames
  - ⑮ Painted steel balustrades – White
  - ⑯ Aluminium pressed PPC capping to parapet
  - ⑰ Solid hardwood timber frame with powder coated steel finching and connections where required
  - ⑱ Painted metal signage
  - ⑲ Ship lapped timber fence to garden divisions
  - ⑳ Glass balustrade

- BRICK TYPES:**
- 1a. Brick Type 01 - SEW
  - 1b. Brick Type 02 - SEW
  - 1c. Brick Type 03 - SEW
  - 1d. Brick Type 04 - SEW
  - 1e. Brick Type 05 - SEW
  - 1f. Brick Type 06 - White Bricks
  - 1g. Brick Type 07 - FCBS
  - 1h. Brick Type 08 - FCBS
  - 1i. Brick Type 09 - FCBS
  - 1j. Brick Type 10 - FCBS
  - 1k. Brick Type 11 - FCBS
  - 1l. Brick Type 11 - FCBS

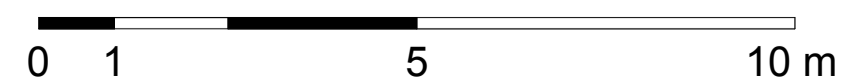

**FeildenCleggBradleyStudios**  
LLP  
  
Twenty Tottenham Street  
London  
W1T 4RF  
  
t +44 (0)20 73235737  
e london@fcbstudios.com

**Notes:**  
© Feilden Clegg Bradley Studios LLP  
Internal furniture layouts for illustrative purposes only

Amendment  
1 Issued for Planning

Date  
27.08.2014

**PLANNING**

**27.08.2014**

Job/Drawing No  
**1735-FCB-ZP-0606**  
Peel Centre Colindale - Plot P  
**East Courtyard Elevation**

Scale 1: 100 @ A1 [1:200@A3]  
Date Aug 2014  
Drawn Studio 26

Amendment  
**P1**

All Dimensions to be checked on site