





KEY:

- | | | |
|-----------------------------------------------------|------------------------------------------------------------------------|------------------------------------------------------------------------------------------------|
| 1 Brick finish to walls in varied brick types | 9 Corrugated perforated aluminium panels – Silver | 17 Solid hardwood timber frame with powder coated steel fixings and connections where required |
| 2 Hit and miss brick pattern applied to brick type | 10 Corrugated perforated anodized aluminium panels – Bronze Colour TBC | 18 Painted metal signage |
| 3 Articulated brick pattern | 11 Dark Grey Window and Door frames | 19 Ship lapped timber fence to garden divisions |
| 4 Glazed terracotta cladding – White | 12 Dark Green Window and Door frames | 20 Glass balustrade |
| 5 Glazed ceramic tiling – Various colours | 13 Curtain walling – Type & RAL tbc | |
| 6 Eternit Weatherboard or similar – Various colours | 14 Painted steel balustrades to match colour of window frames | |
| 7 Gold coloured aluminium cladding or similar | 15 Painted steel balustrades – White | |
| 8 Thermowood or similar | 16 Aluminium pressed PPC capping to parapet | |

BRICK TYPES:

- | | |
|-----|------------------------------|
| 1a. | Brick Type 01 - SEW |
| 1b. | Brick Type 02 - SEW |
| 1c. | Brick Type 03 - SEW |
| 1d. | Brick Type 04 - SEW |
| 1e. | Brick Type 05 - SEW |
| 1f. | Brick Type 06 - White Bricks |
| 1g. | Brick Type 07 - FCBS |
| 1h. | Brick Type 08 - FCBS |
| 1i. | Brick Type 09 - FCBS |
| 1j. | Brick Type 10 - FCBS |
| 1k. | Brick Type 11 - FCBS |
| 1l. | Brick Type 11 - FCBS |

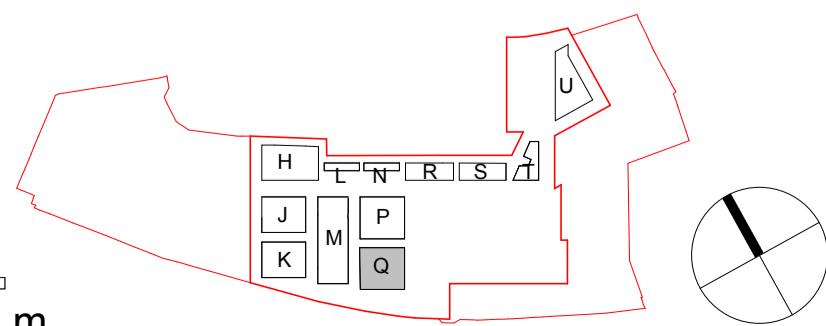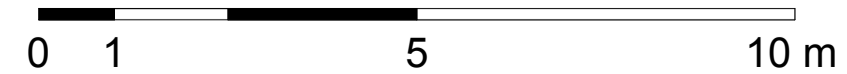

FeildenCleggBradleyStudios
LLP

Twenty Tottenham Street
London
W1T 4RF

t +44 (0)20 73235737
e london@fcbstudios.com

Notes:

© Feilden Clegg Bradley Studios LLP
Internal furniture layouts for illustrative purposes only

Amendment
1 Issued for Planning

Date
27.08.2014

PLANNING

27.08.2014

Job/Drawing No
1735-FCB-ZQ-0604
Peel Centre Colindale - Plot Q
North Courtyard Elevation

Scale 1: 100 @ A1 [1:200@A3]
Date Aug 2014
Drawn Studio 26

Amendment
P1

All Dimensions to be checked on site