

Level 8 - Parapet
 FFL 71.262 m

08
 FFL 69.862 m

07
 FFL 66.637 m

06
 FFL 63.412 m

05
 FFL 60.187 m

04
 FFL 56.962 m

03
 FFL 53.737 m

02
 FFL 50.512 m

01
 FFL 47.287 m

00
 FFL 43.987 m





KEY:

- 1 Brick finish to walls in varied brick types
- 2 Hit and miss brick pattern applied to brick type
- 3 Articulated brick pattern
- 4 Glazed terracotta cladding - White
- 5 Glazed ceramic tiling - Various colours
- 6 Eternit Weatherboard or similar - Various colours
- 7 Gold coloured aluminium cladding or similar
- 8 Thermowood or similar
- 9 Corrugated perforated aluminium panels - Silver
- 10 Corrugated perforated anodized aluminium panels - Bronze Colour TBC
- 11 Dark Grey Window and Door frames
- 12 Dark Green Window and Door frames
- 13 Curtain walling - Type & RAL tbc
- 14 Painted steel balustrades to match colour of window frames
- 15 Painted steel balustrades - White
- 16 Aluminium pressed PPC capping to parapet
- 17 Solid hardwood timber frame with powder coated steel fixings and connections where required
- 18 Painted metal signage
- 19 Ship lapped timber fence to garden divisions
- 20 Glass balustrade

BRICK TYPES:

- 1a. Brick Type 01 - SEW
- 1b. Brick Type 02 - SEW
- 1c. Brick Type 03 - SEW
- 1d. Brick Type 04 - SEW
- 1e. Brick Type 05 - SEW
- 1f. Brick Type 06 - White Bricks
- 1g. Brick Type 07 - FCBS
- 1h. Brick Type 08 - FCBS
- 1i. Brick Type 09 - FCBS
- 1j. Brick Type 10 - FCBS
- 1k. Brick Type 11 - FCBS
- 1l. Brick Type 11 - FCBS

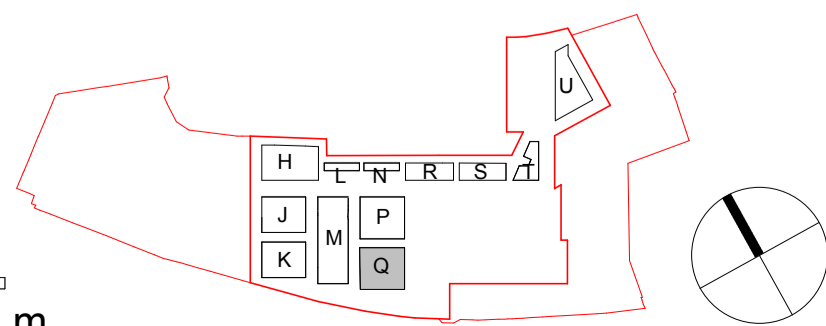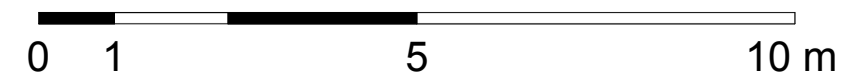

FeildenCleggBradleyStudios
 LLP
 Twenty Tottenham Street
 London
 W1T 4RF
 t +44 (0)20 73235737
 e london@fcbstudios.com

Notes:

© Feilden Clegg Bradley Studios LLP
 Internal furniture layouts for illustrative purposes only

Amendment
 1 Issued for Planning

Date
 27.08.2014

PLANNING

27.08.2014

Job/Drawing No
1735-FCB-ZQ-0606
 Peel Centre Colindale - Plot Q
West Courtyard Elevation

Scale 1:100 @ A1 [1:200@A3]
 Date Aug 2014
 Drawn Studio 26

Amendment
P1

All Dimensions to be checked on site