



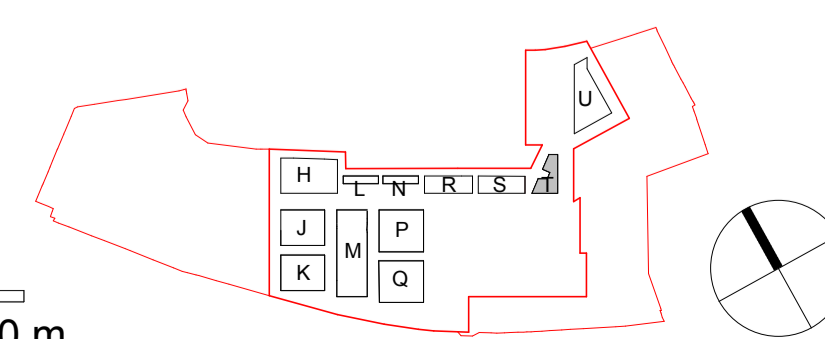

- KEY:**
- 1 Brick finish to walls in varied brick types
 - 2 Hit and miss brick pattern applied to brick type
 - 3 Articulated brick pattern
 - 4 Glazed terracotta cladding - White
 - 5 Glazed ceramic tiling - Various colours
 - 6 Eternit Weatherboard or similar - Various colours
 - 7 Gold coloured aluminium cladding or similar
 - 8 Thermowood or similar
 - 9 Corrugated perforated aluminium panels - Silver
 - 10 Corrugated perforated anodized aluminium panels - Bronze Colour TBC
 - 11 Dark Grey Window and Door frames
 - 12 Dark Green Window and Door frames
 - 13 Curtain walling - Type & RAL tbc
 - 14 Painted steel balustrades to match colour of window frames
 - 15 Painted steel balustrades - White
 - 16 Aluminium pressed PPC capping to parapet
 - 17 Solid hardwood timber frame with powder coated steel latching and connections where required
 - 18 Painted metal signage
 - 19 Ship lapped timber fence to garden divisions
 - 20 Glass balustrade

- BRICK TYPES:**
- 1a. Brick Type 01 - SEW
 - 1b. Brick Type 02 - SEW
 - 1c. Brick Type 03 - SEW
 - 1d. Brick Type 04 - SEW
 - 1e. Brick Type 05 - SEW
 - 1f. Brick Type 06 - White Bricks
 - 1g. Brick Type 07 - FCBS
 - 1h. Brick Type 08 - FCBS
 - 1i. Brick Type 09 - FCBS
 - 1j. Brick Type 10 - FCBS
 - 1k. Brick Type 11 - FCBS
 - 1l. Brick Type 11 - FCBS

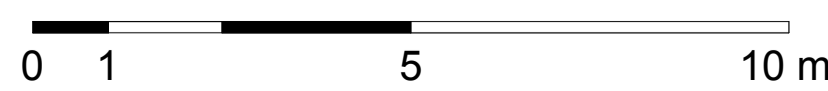

FeildenCleggBradleyStudios
LLP

Twenty Tottenham Street
London
W1T 4RF

t +44 (0)20 73235737
e london@fcbstudios.com

Notes:
© Feilden Clegg Bradley Studios LLP
Internal furniture layouts for illustrative purposes only

Amendment
1 Issued for Planning

Date
27.08.2014

PLANNING

Job/Drawing No
1735-FCB-PT-0606

Peel Centre Colindale - Plot T
East Courtyard Elevation

Scale 1: 100 @ A1 [1:200@A3]
Date Aug 2014
Drawn Studio 26

Amendment
P1

All Dimensions to be checked on site