

Notes:
 © Felden Clegg Bradley Studios LLP
 Internal furniture layouts for illustrative purposes only

Amendment
 1 Issued for Planning

Date
 27.08.2014

Job/Drawing No
 1735-FCB-ZU-0200

Amendment
 P1

Peel Centre Colindale - Plot U

Level 0 - GA Plan



Scale 1:100 @ A0

Date Aug 2014

Drawn Studio 26

Do Not Scale
 All Dimensions to be checked on site

FeldenCleggBradleyStudios
 LLP
 Twenty Tottenham Street
 London
 W1T 4RF
 t +44 (0)20 73235737
 e london@fcbstudios.com

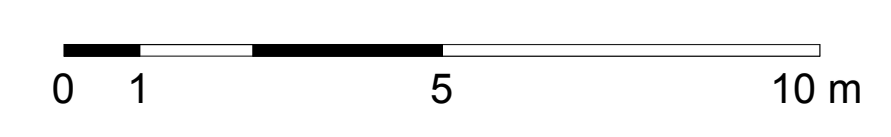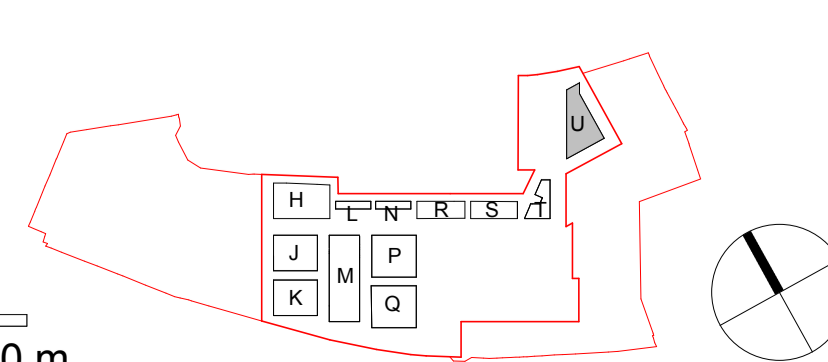

PLANNING

27.08.2014