


Notes:
 © Felden Clegg Bradley Studios LLP
 Internal furniture layouts for illustrative purposes only

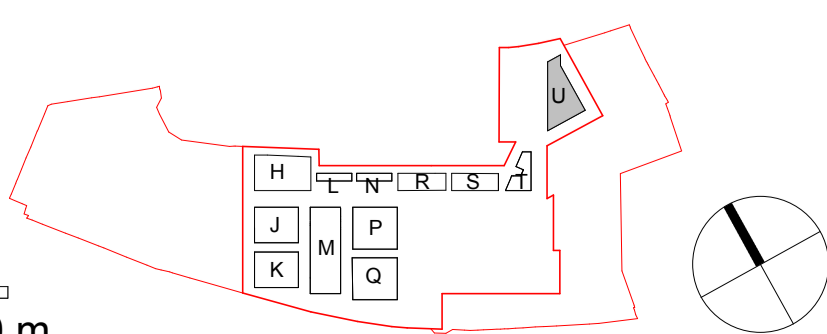

FeldenCleggBradleyStudios
 LLP
 Twenty Tottenham Street
 London
 W1T 4RF
 t +44 (0)20 73235737
 e london@fcbstudios.com

Amendment
 1 Issued for Planning
 PLANNING

Date
 27.08.2014
 27.08.2014

Job/Drawing No
 1735-FCB-ZU-0208
 Peel Centre Colindale - Plot U
 Level 8 - GA Plan
 Scale 1:100 @ A0
 Date Aug 2014
 Drawn Studio 26

Amendment
 P1

Do Not Scale
 All Dimensions to be checked on site