

Notes:
 © Felden Clegg Bradley Studios LLP
 Internal furniture layouts for illustrative purposes only

Amendment
 1 Issued for Planning



Date
 27.08.2014

Job/Drawing No
1735-FCB-ZU-0211

Amendment
P1

Peel Centre Colindale - Plot U
Level 11 - GA Plan
 Scale 1:100 @ A0
 Date Aug 2014
 Drawn Studio 26

FeldenCleggBradleyStudios
 LLP
 Twenty Tottenham Street
 London
 W1T 4RF
 t +44 (0)20 73235737
 e london@fcbstudios.com

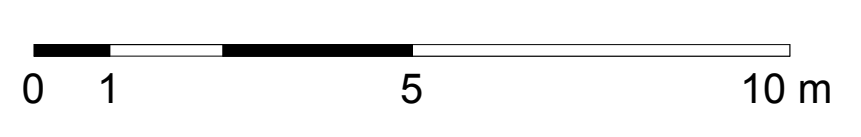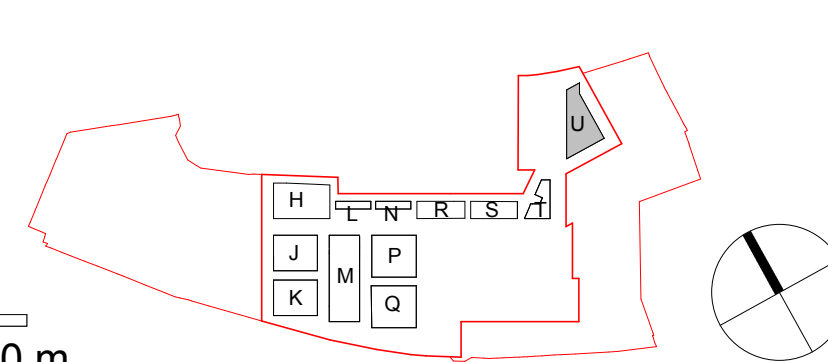

PLANNING

27.08.2014

Do Not Scale
 All Dimensions to be checked on site