




0704. 1 Section 06 - East
1:500

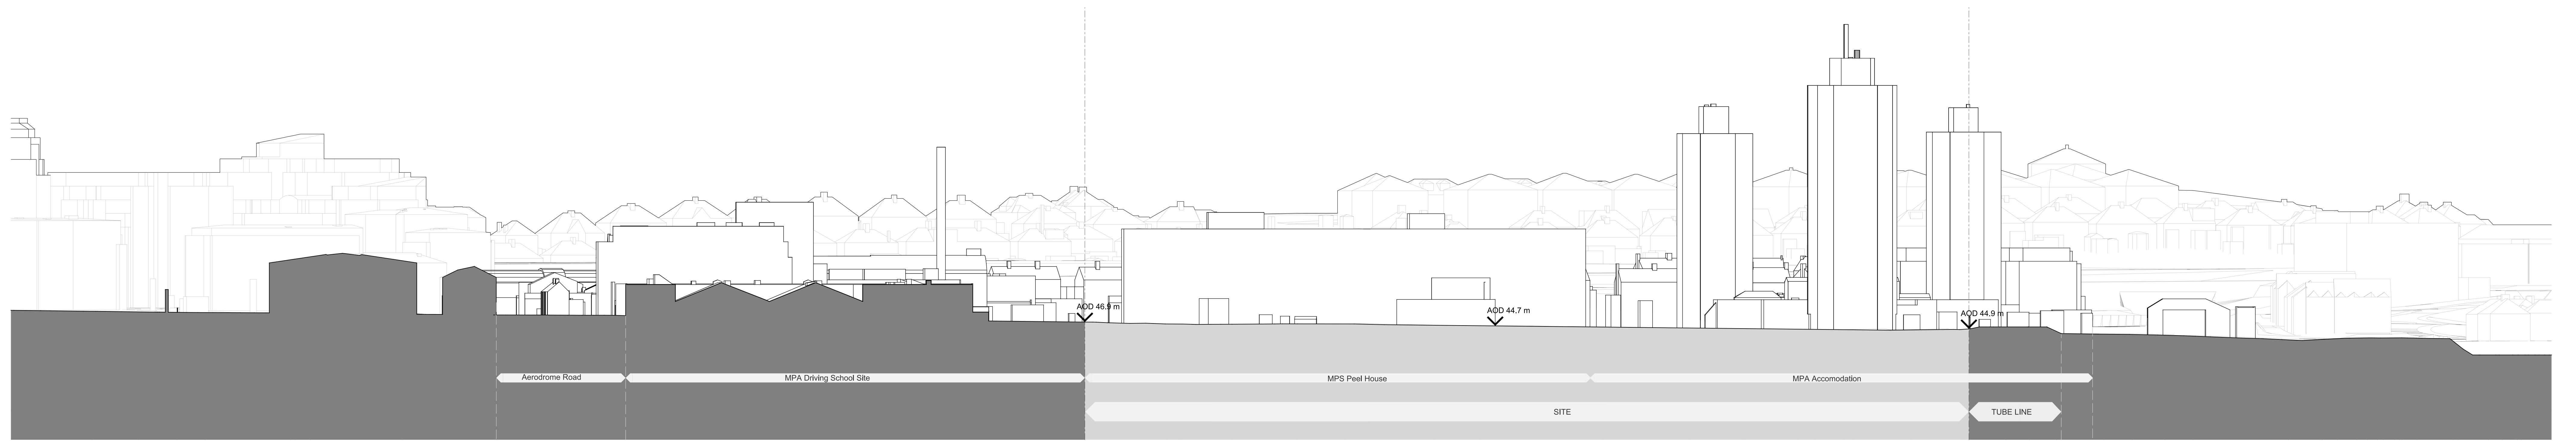

0704. 2 Section 07 - West
1:500

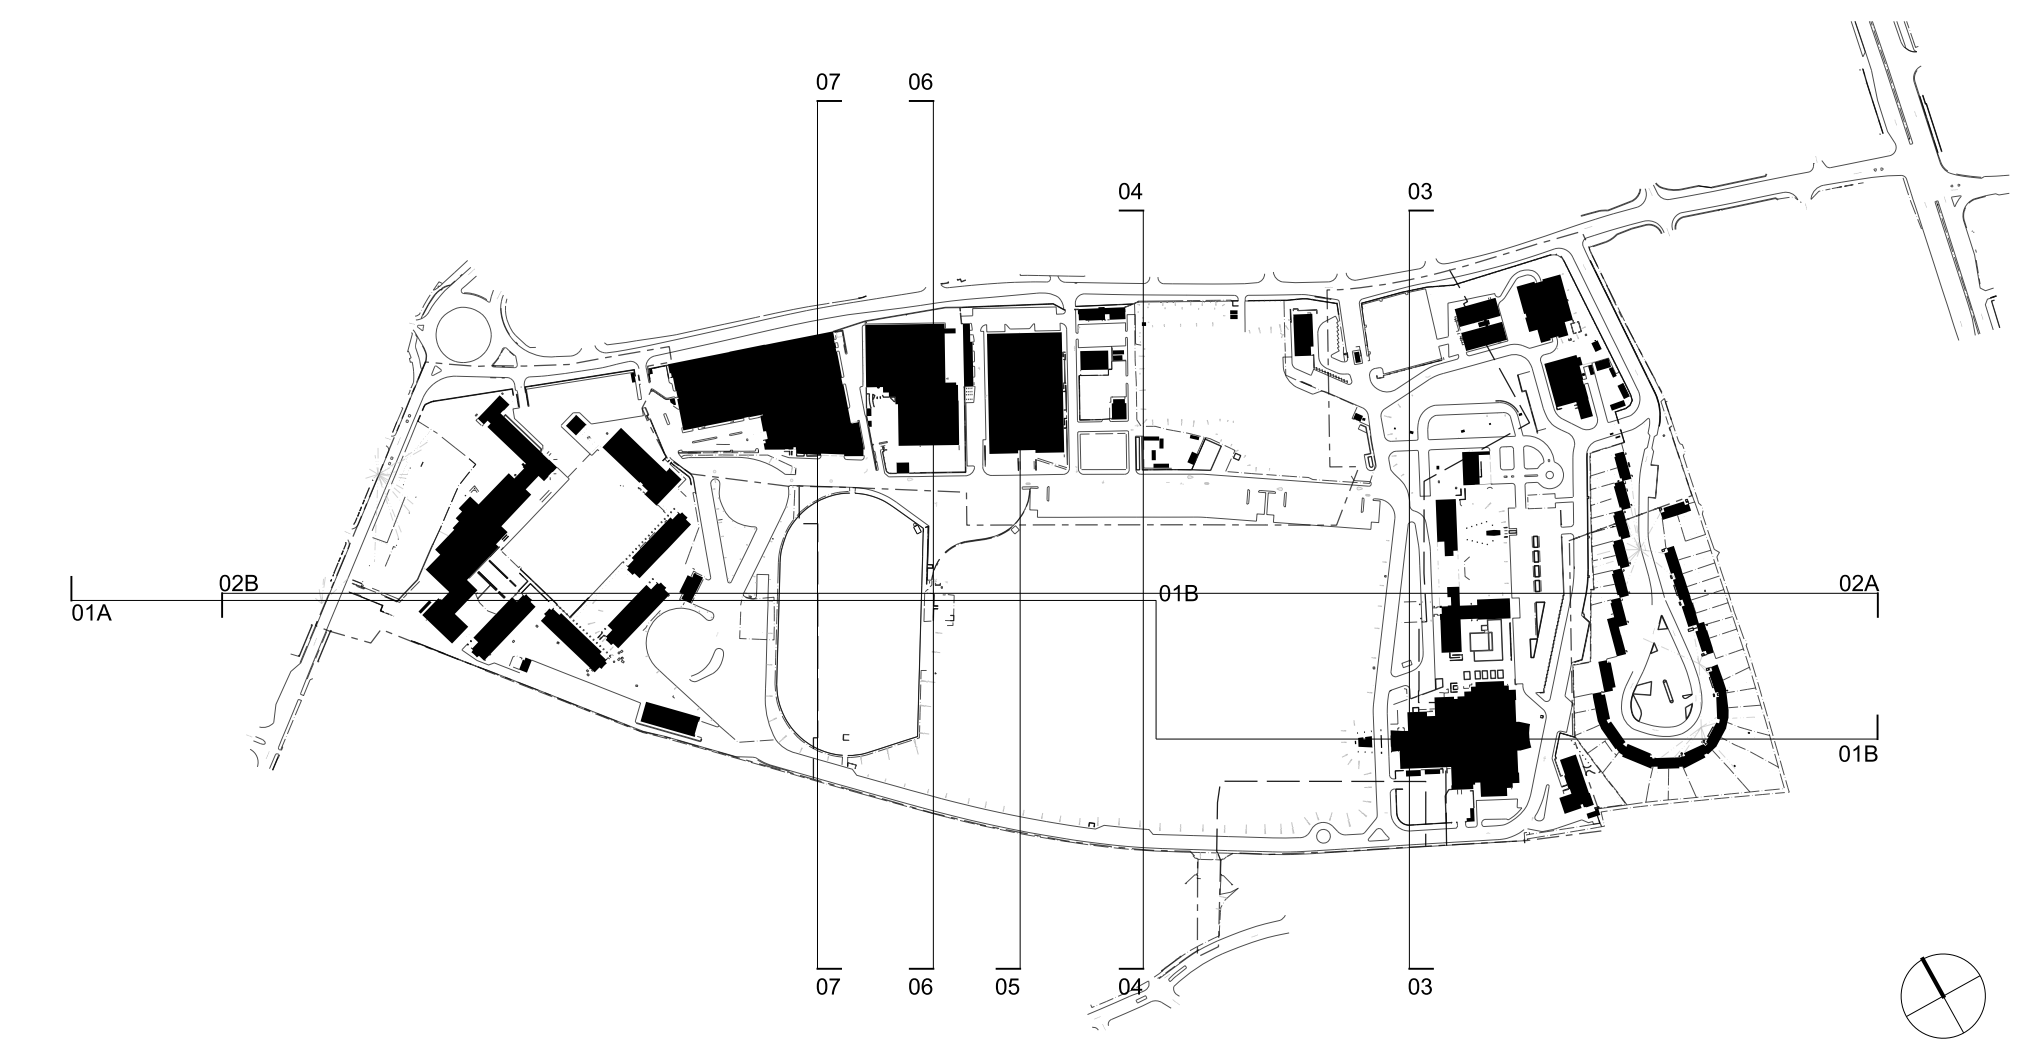

Key Plan - Existing Site

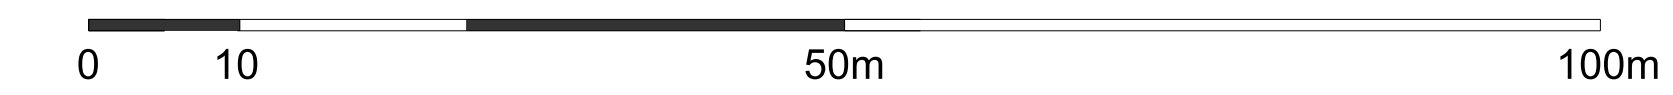

Felice Legg & Partners
LLP
Twenty Tottenham Street
London
W1T 4RF
t +44 (0)20 7325737
e london@felicelegg.com

Amendment P1 Issued for Planning	Date 27.08.2014	Job/Drawing No 1735-FCB-SITE-0704	Amendment P1
FOR ILLUSTRATIVE PURPOSES ONLY		Scale 1:500 @ A0	Date April 2014
		Date 27.08.2014	Drawn Studio 26
All Dimensions to be checked on site			