




0708.1 Section 06 - East Facing Proposal
1:500

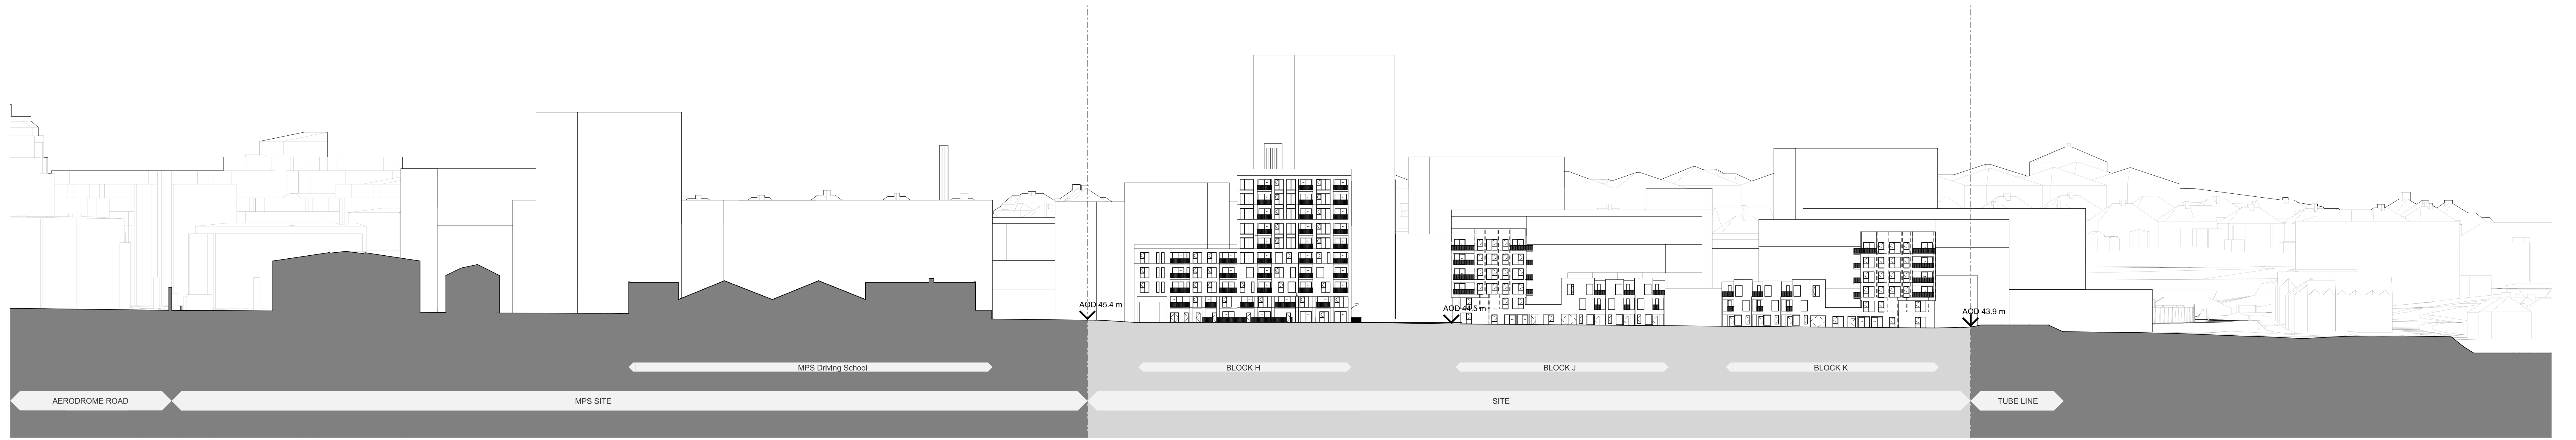

0708.2 Section 07 - West Facing Proposal
1:500

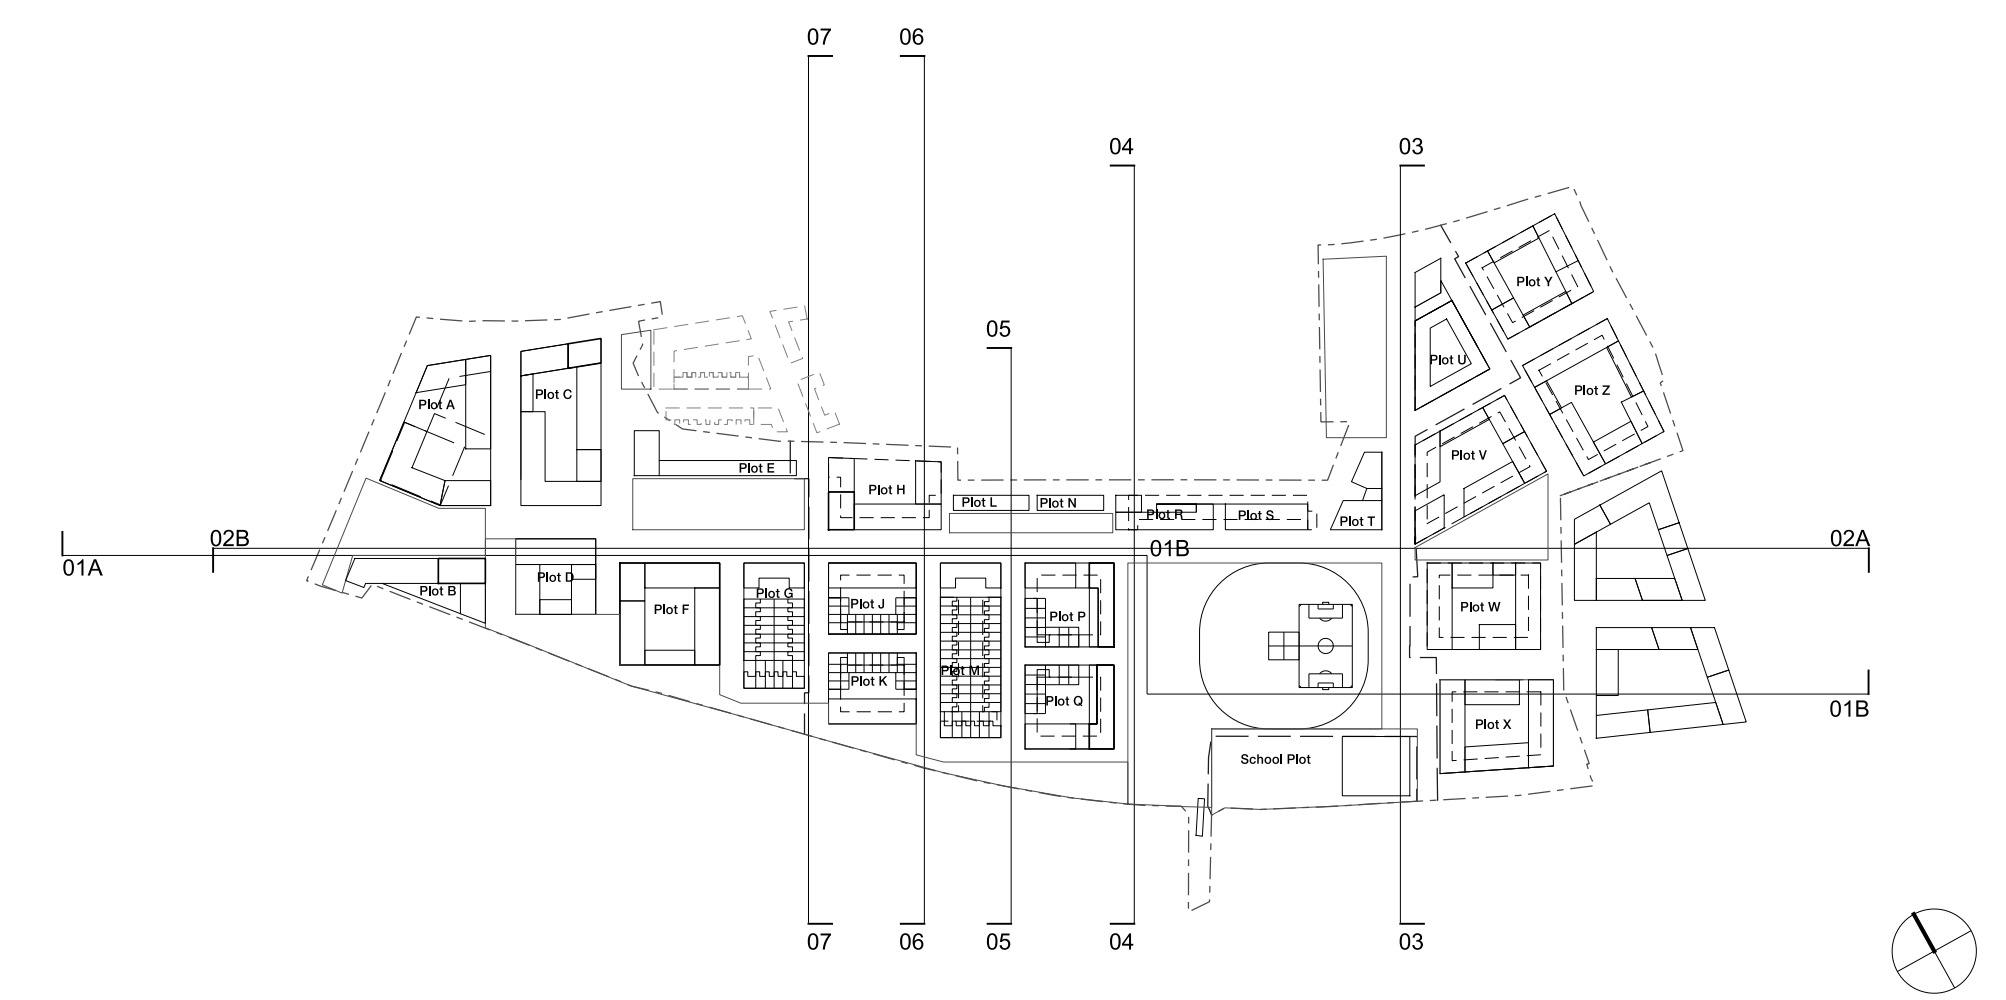

Key Plan - Proposed Site

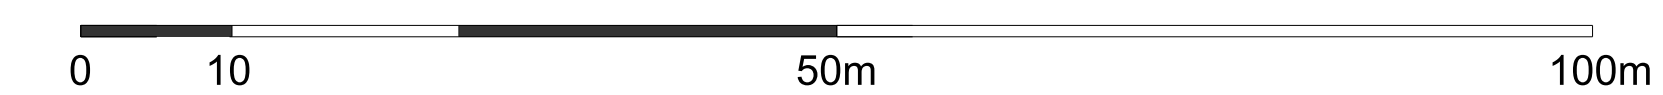

Felice Legg & Partners LLP
 Twenty Tottenham Street
 London
 W1T 4RF
 t +44 (0)20 7325737
 e london@felicelegg.com

Amendment P1 Issued for Planning	Date 27.08.2014	Job/Drawing No 1735-FCB-SITE-0708	Amendment P1
FOR ILLUSTRATIVE PURPOSES ONLY		Scale 1:500 @ A0 Date August 2014 Drawn Studio 26	Date 27.08.2014 All Dimensions to be checked on site