
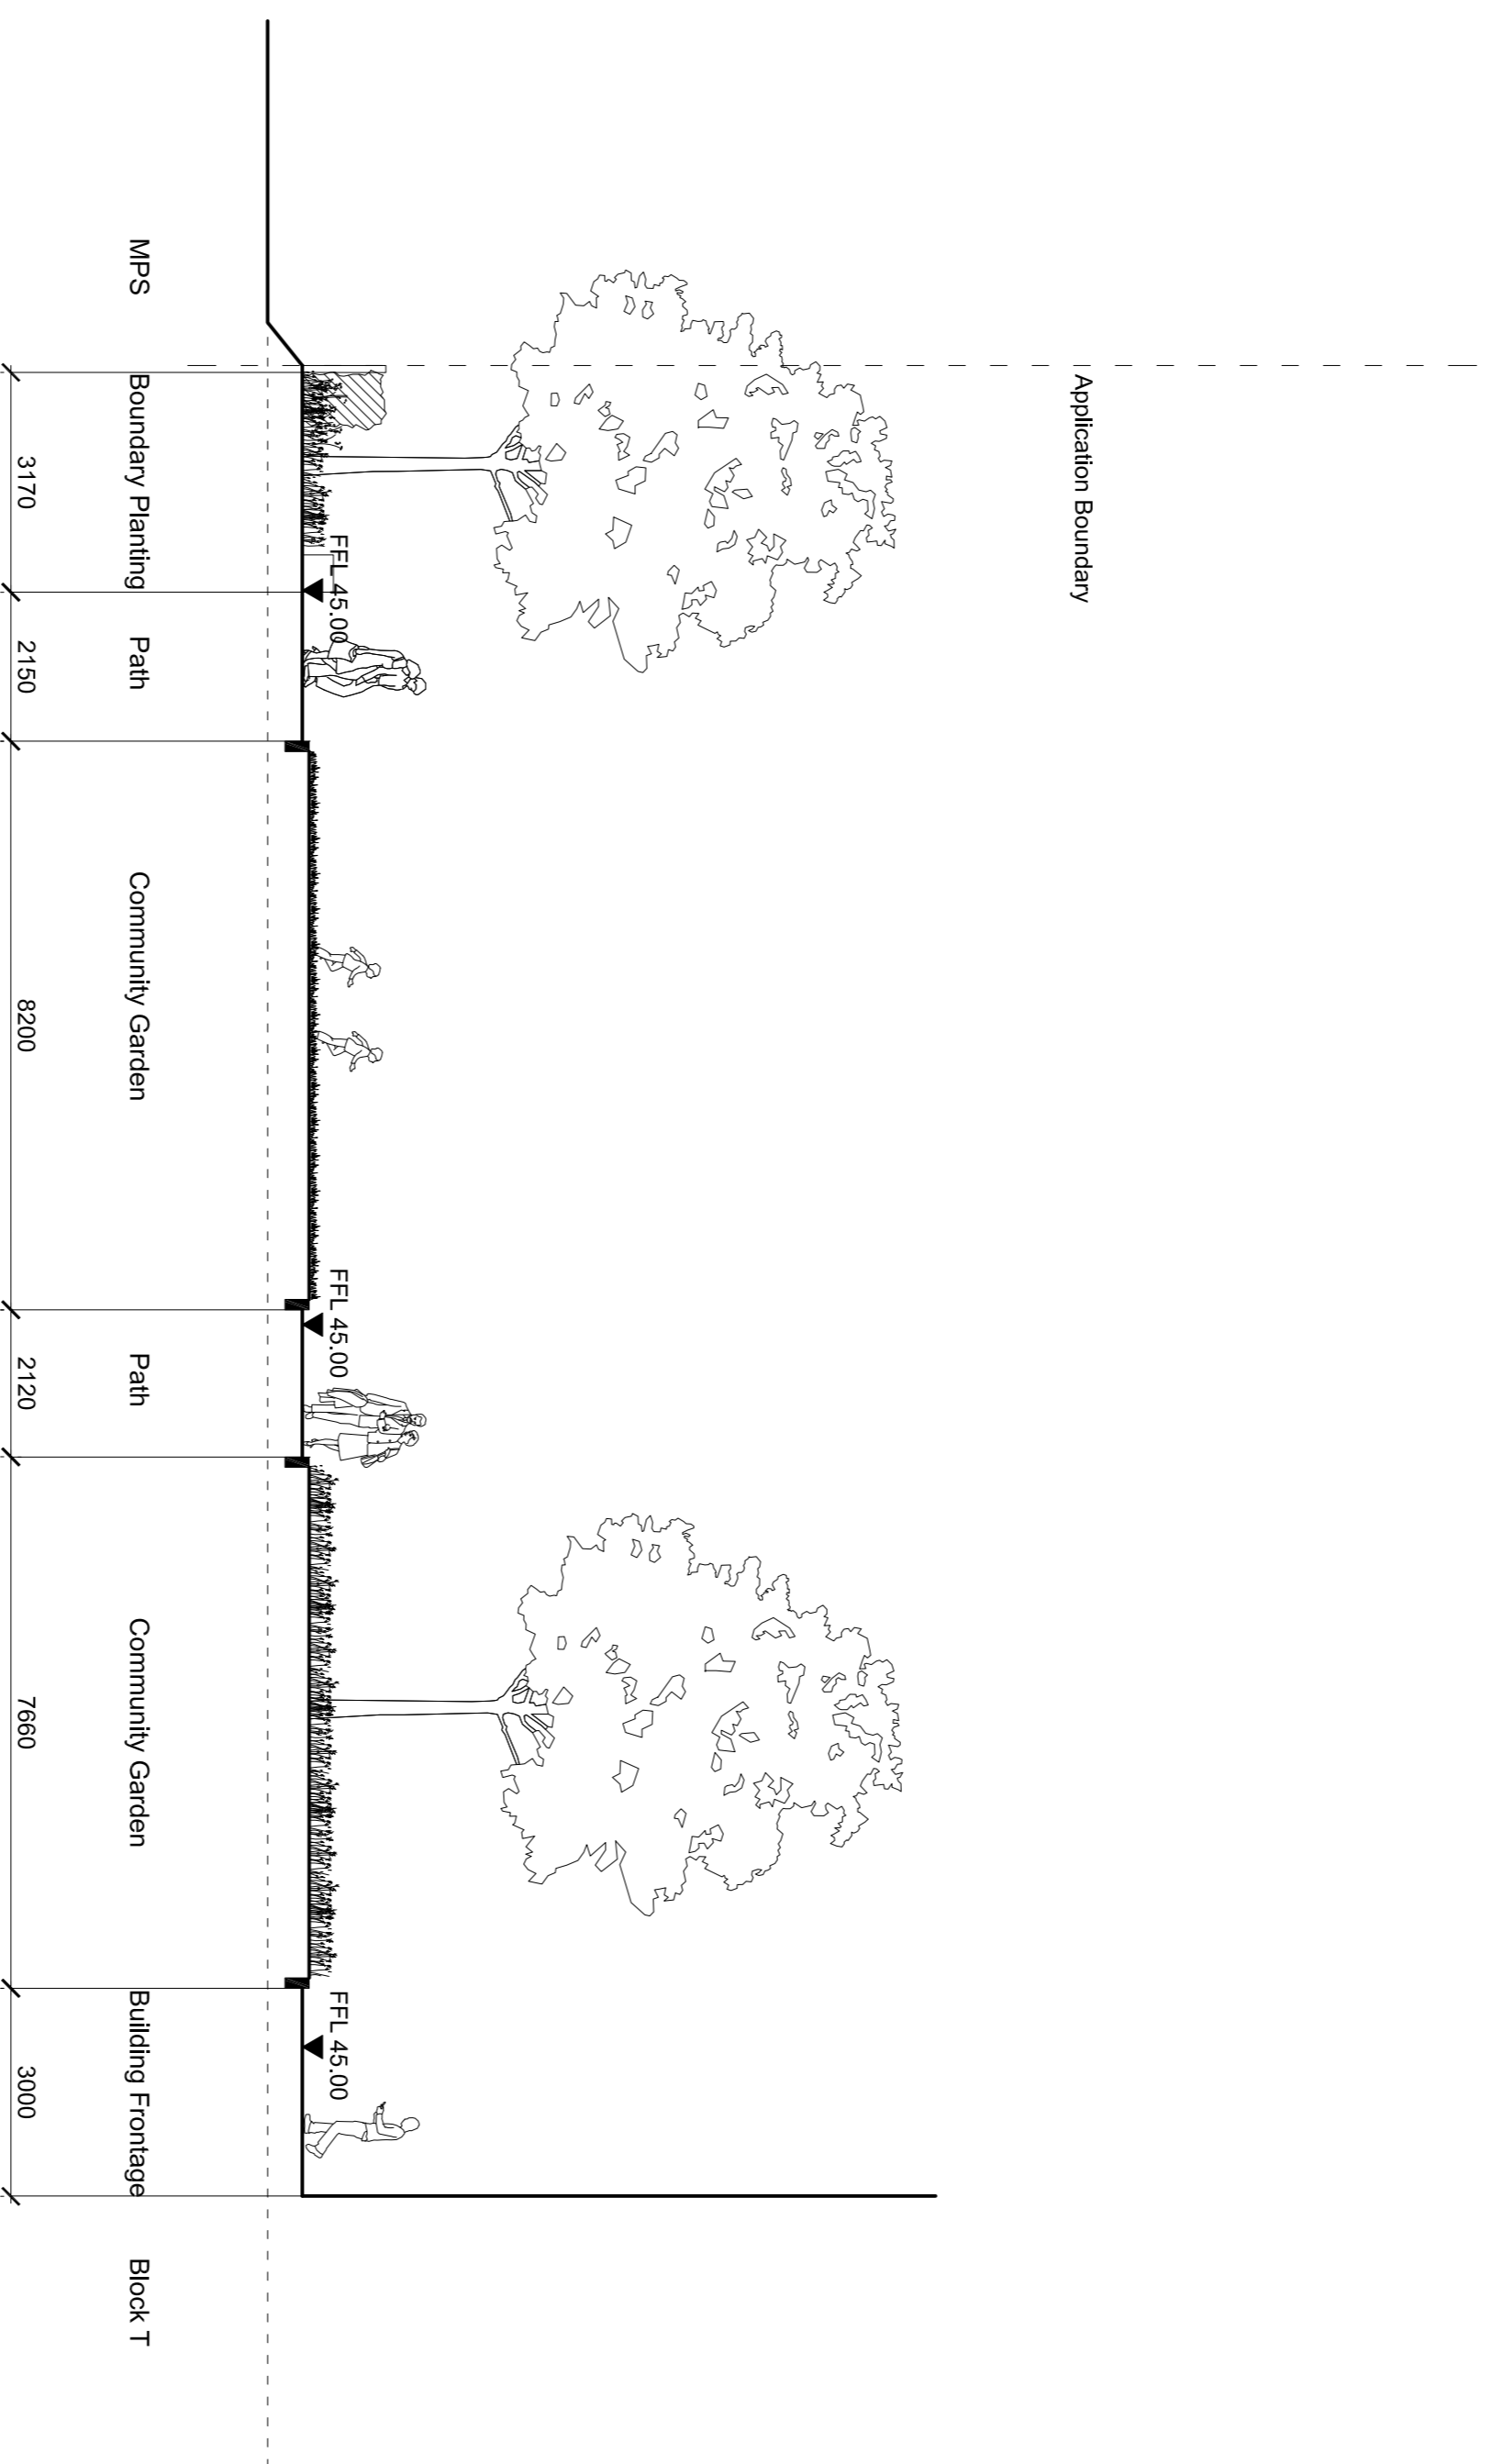


- GENERAL NOTES:
1. ALL DIMENSIONS AND LEVELS SHALL BE CHECKED ON SITE PRIOR TO COMMENCEMENT OF WORK.
 2. ALL LANDSCAPE DRAWINGS TO BE READ IN CONJUNCTION WITH ALL RELEVANT ENGINEER'S AND ARCHITECT'S DRAWINGS AND SPECIFICATIONS.
 3. ALL DRAWINGS TO BE READ IN CONJUNCTION WITH THE LANDSCAPE SPECIFICATION.
 4. SPECIFICATION CONCERNING THE DRAWINGS SHOULD BE REFERRED TO THE DRAWINGS IMMEDIATELY.
 5. ALL DIMENSIONS IN MILLIMETRES UNLESS NOTED OTHERWISE.
 6. DO NOT SCALE OFF THIS DRAWING.
 7. EXISTING SERVICE ALIGNMENTS SHALL BE CHECKED ON SITE BY THE LANDSCAPE ARCHITECT PRIOR TO COMMENCEMENT OF WORK.
 8. THE CONTENT OF THIS DRAWING IS TO BE READ IN CONJUNCTION WITH THE LATEST PROJECT CDM RISK REGISTER.

LOCATION PLAN:

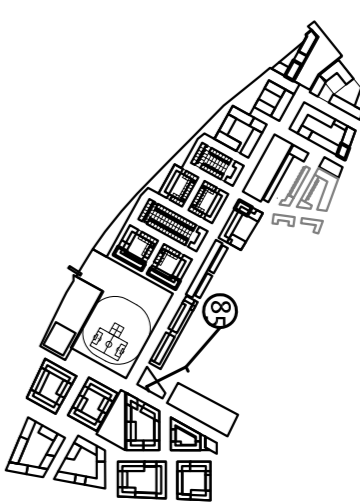

SECTION 85
SCALE 1:100

Rev	Date	Description	Rev	CH
00	22/02/2014	Planning	RVV	CH

grant associates
Landscape Architecture, Urban Design, Creative Ecology
22 Milk Street, Buntingford, Cambs, CB11 1JY
T: +44 (0) 1225 334664 F: +44 (0) 1225 420893
E: info@grant-associates.co.uk

CLIENT
Redrow Homes Ltd

PROJECT
**Peel Centre, Colindale
Stage 1**

TITLE
**Sections
Block T**

Scale:	Date:	Drawn:	Checked:	Approved:
1:100 @ A1	19/08/2014	HY	CH	PC
Status:	Planning			
Drawing Number:	PC398-P01-GE-00-2-040-P			
Rev:	00			