



- GENERAL NOTES:
1. ALL DIMENSIONS AND LEVELS SHALL BE CHECKED ON SITE PRIOR TO CONSTRUCTION.
 2. ALL LANDSCAPE DRAWINGS TO BE READ IN CONJUNCTION WITH ALL RELEVANT ENGINEER'S AND ARCHITECT'S DRAWINGS AND ALL DRAWINGS TO BE READ IN CONJUNCTION WITH THE LANDSCAPE SPECIFICATION.
 3. ALL DIMENSIONS IN ALL LINES UNLESS NOTED OTHERWISE REFERRED TO THE DRAWING.
 4. EXISTING SERVICE ALIGNMENTS SHALL BE CHECKED ON SITE BY THE LANDSCAPE ARCHITECT PRIOR TO CONSTRUCTION.
 5. THE CONTENT OF THIS DRAWING IS TO BE READ IN CONJUNCTION WITH THE LATEST PROJECT CIVIL RISK REGISTER.


LOCATION PLAN

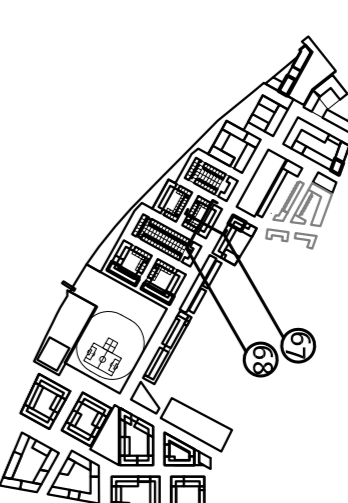

- Legend
1. Private residents amenity space.
 2. Ground plant bed over vegetation and structure.
 3. Amenity and flowering lawn for informal recreation.
 4. Amenity and flowering lawn for formal recreation.
 5. Furred planter with ornamental shrubs, grasses, bulbs and trailing or ground cover plants.
 6. Furred timber planter with coping seat.
 7. Podium structure shown indicatively.
 8. Steps of ornamental shrubs, grasses and bulb planting.
- Note:
Refer to podium plan POC398-P01-GE-01-1-002-P

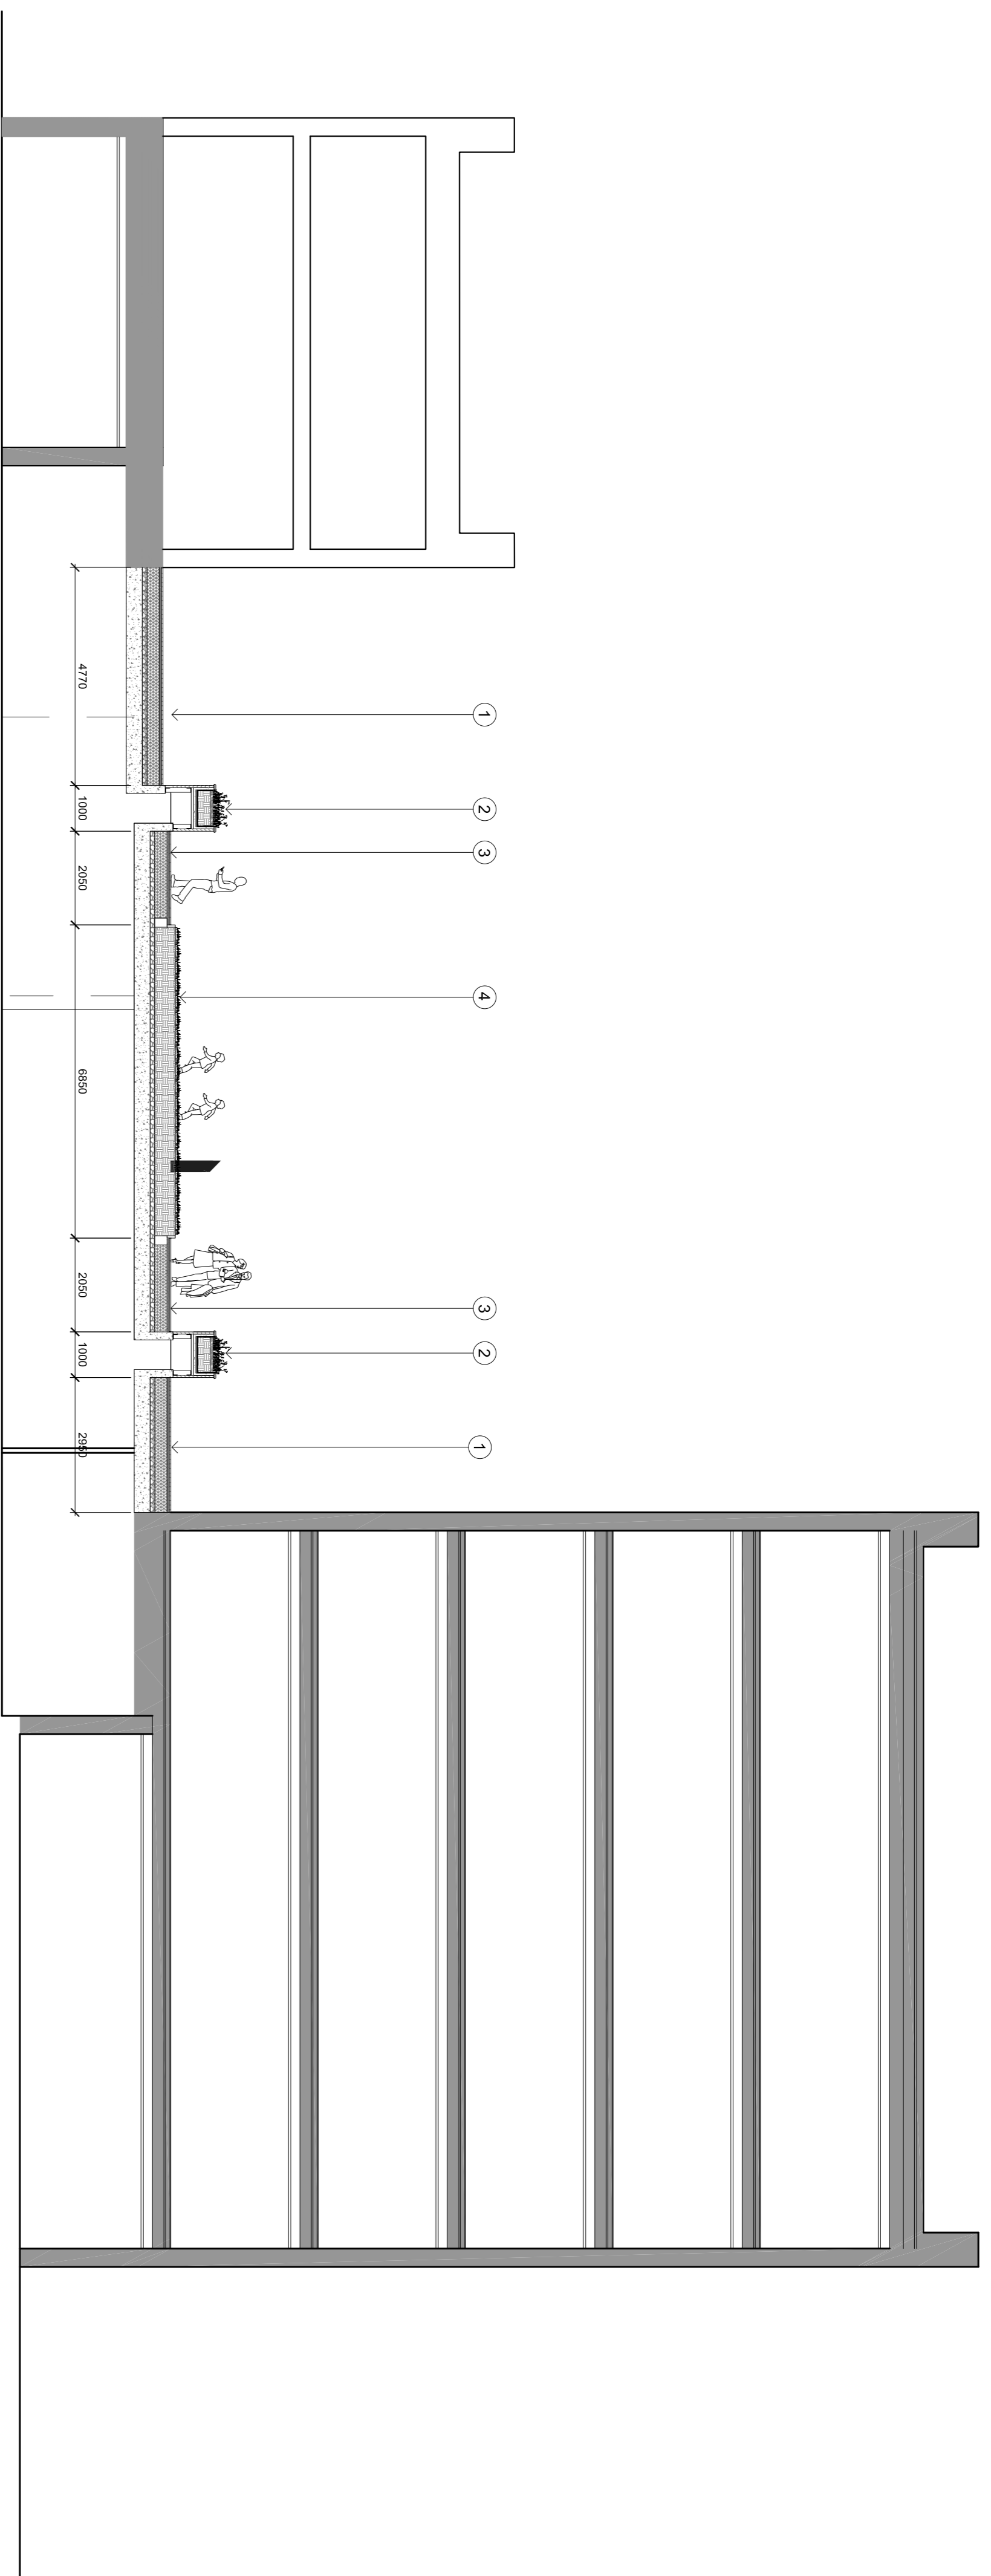

1 SECTION 67
SCALE 1:100

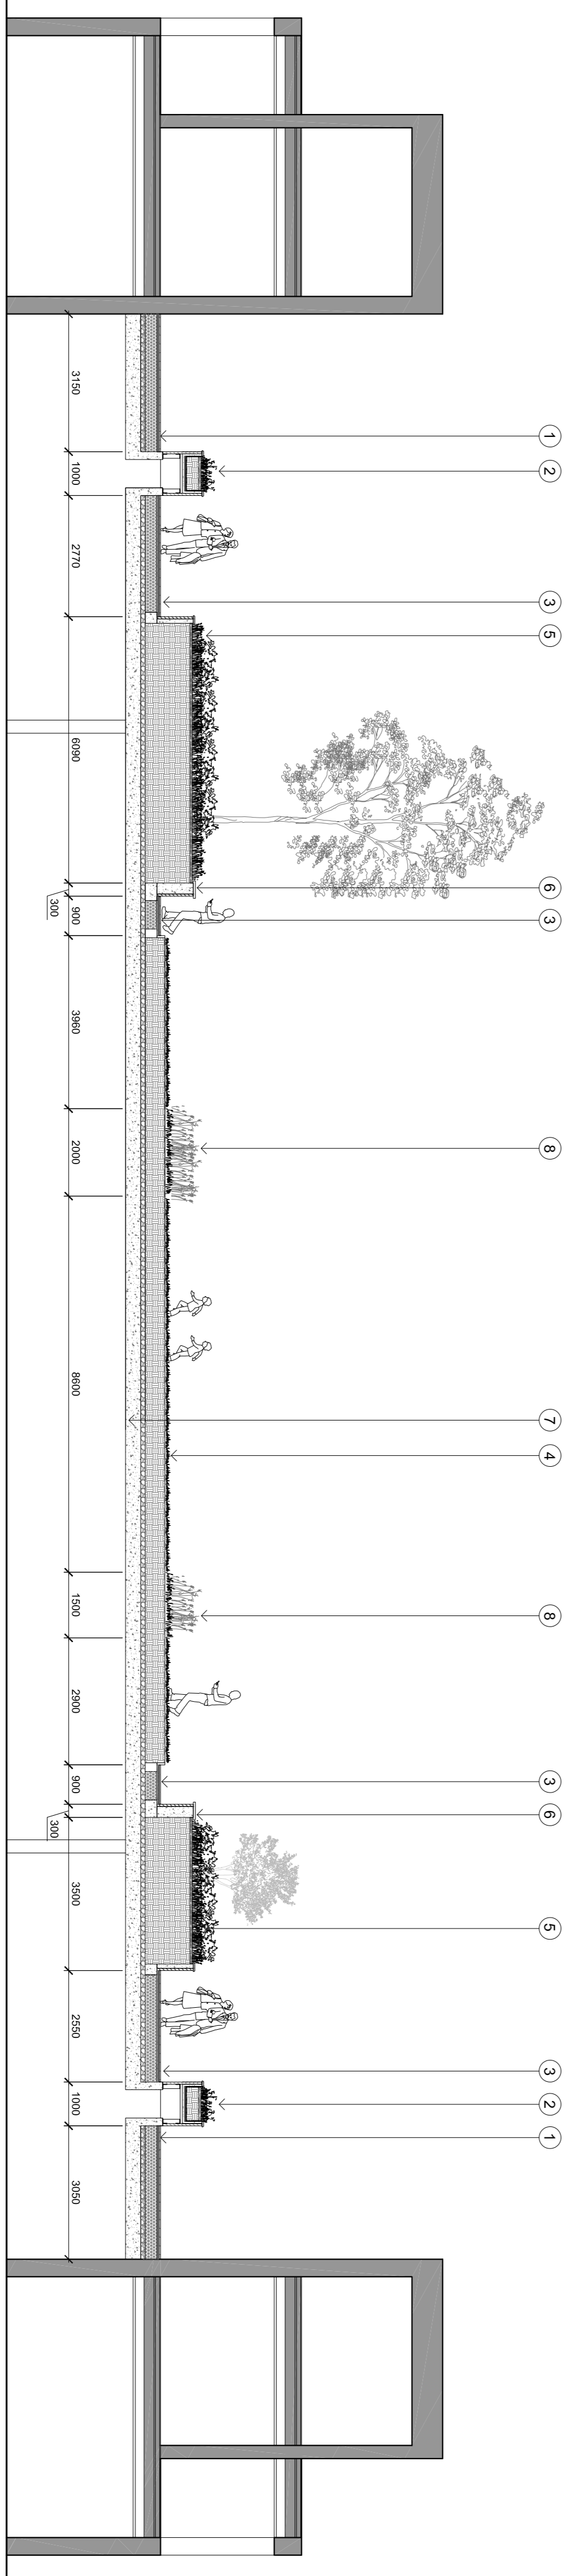

2 SECTION 68
SCALE 1:100

Rev	Date	Description	HY	CH
00	28/06/2014	Planning	HY	CH

grant associates
Landscape Architecture, Urban Design, Creative Ecology
22 Milk Street, Bishops Cleeve, L1 2JQ
T: +44 (0) 1225 334664, F: +44 (0) 1225 420893
E: info@grant-associates.co.uk

CLIENT
Redrow Homes Ltd

PROJECT
**Peel Centre, Colindale
Stage 1**

TITLE
**Podium Garden Sections
Block J**

Scale: 1:100 @ A1
Date: 28/07/2014
Drawn: HV
Checked: CH
Approved: PC
Status: Planning
Drawing Number: POC398-P01-GE-01-2-033-P
Rev: 00