


GENERAL NOTES:

1. ALL DIMENSIONS AND LEVELS SHALL BE CHECKED ON SITE PRIOR TO CONSTRUCTION.
2. ALL LANDSCAPE DRAWINGS TO BE READ IN CONJUNCTION WITH ALL RELEVANT ENGINEER'S AND ARCHITECT'S DRAWINGS AND ALL DRAWINGS TO BE READ IN CONJUNCTION WITH THE LANDSCAPE SPECIFICATION.
3. ALL DIMENSIONS IN MILLIMETRES UNLESS NOTED OTHERWISE REFERRED TO THE DRAWING.
4. ALL DIMENSIONS IN MILLIMETRES UNLESS NOTED OTHERWISE REFERRED TO THE DRAWING.
5. EXISTING SERVICE ALIGNMENTS SHALL BE CHECKED ON SITE BY THE LANDSCAPE ARCHITECT PRIOR TO CONSTRUCTION.
6. THE CONTENT OF THIS DRAWING IS TO BE READ IN CONJUNCTION WITH THE LATEST PROJECT CDM RISK REGISTER.

LOCATION PLAN:

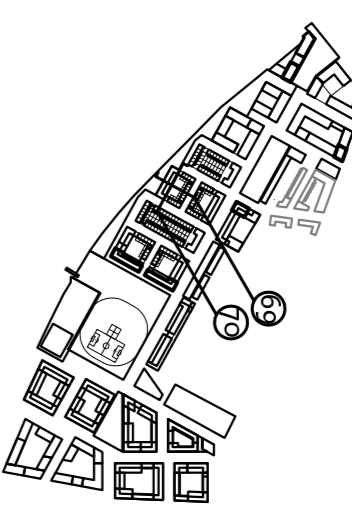


Legend

1. Private residents amenity space.
2. Private amenity structure.
3. Footpath circulation in podium garden.
4. Amenity lawn for informal recreation.
5. Amenity lawn for formal recreation.
6. Raised planter with ornamental shrub, grasses, bulbs and bedding or flowering tree.
7. Raised planter with ornamental shrub, grasses, bulbs and bedding or raised eddie planting bed and full bushes.

Note:
Refer to podium plan FCC398-P01-GE-01-1-003-P

SECTION 69
SCALE 1:100

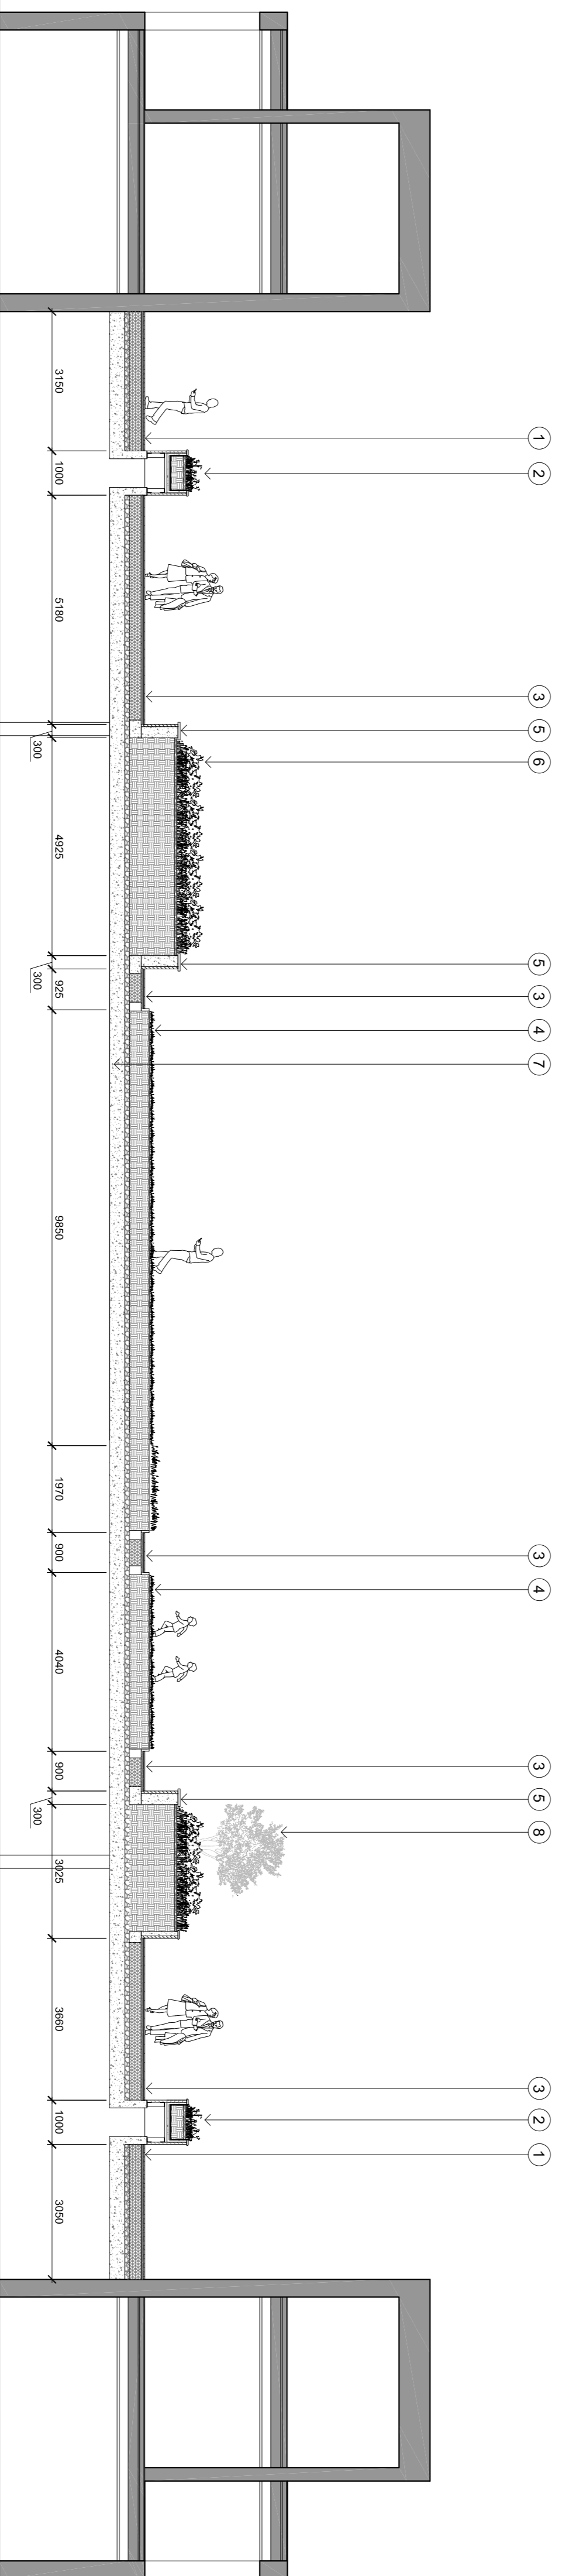

SECTION 70
SCALE 1:100

Rev	Date	Description	By	CH
00	22/09/2014	Planning	HY	CH

grant associates
Landscape Architecture, Urban Design, Creative Ecology
22 Milk Street, Bishops Cleeve, Nottingham
T: +44 (0) 1225 334664, F: +44 (0) 1225 340603
E: info@grant-associates.co.uk

CLIENT
Redrow Homes Ltd

PROJECT
**Peel Centre, Colindale
Stage 1**

TITLE
**Podium Garden Sections
Block K**

Scale: 1:100 @ A1
Date: 28/07/2014
Drawn: HY
Checked: CH
Approved: PC
Status: Planning
Drawing Number: FCC398-P01-GE-01-2-034-P
Rev: 00