



- GENERAL NOTES:
1. ALL DIMENSIONS AND LEVELS SHALL BE CHECKED ON SITE PRIOR TO CONSTRUCTION.
 2. ALL LANDSCAPE DRAWINGS TO BE READ IN CONJUNCTION WITH ALL RELEVANT ENGINEER'S AND ARCHITECT'S DRAWINGS AND ALL DRAWINGS TO BE READ IN CONJUNCTION WITH THE LANDSCAPE SPECIFICATION.
 3. ALL DIMENSIONS IN MILLIMETRES UNLESS NOTED OTHERWISE REFERRED TO THE GA UNLESS OTHERWISE NOTED OTHERWISE.
 4. ALL DIMENSIONS IN MILLIMETRES UNLESS NOTED OTHERWISE.
 5. EXISTING SERVICE ALIGNMENTS SHALL BE CHECKED ON SITE BY THE LANDSCAPE ARCHITECT PRIOR TO CONSTRUCTION.
 6. THE CONTENT OF THIS DRAWING IS TO BE READ IN CONJUNCTION WITH THE LATEST PROJECT CDM RISK REGISTER.


LOCATION PLAN:

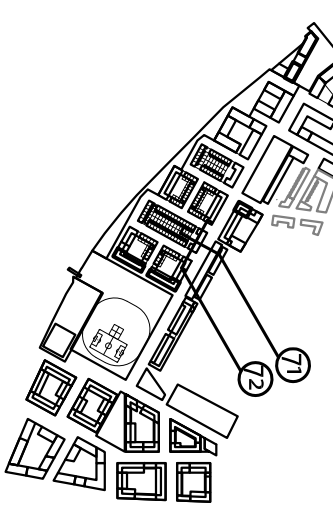

- Legend
1. Raised media, planting bed and fruit bushes.
 2. Footpath, deckslab in podium garden.
 3. Raised planter with ornamental shrubs, grasses, bulbs and specimen tree.
 4. Ornamental shrubs, grasses, bulbs and specimen tree.
 5. Climbing plants with herbaceous ground cover planted against podium and wall within neighbouring private garden. Trellis support included fixed into podium structure.
 6. Climbing plants to building elevation.
 7. Ornamental grasses, shrubs and herbaceous planting bed to private fencing.
 8. Podium structure shown indicatively.
- Note:
Refer to podium plan PCC398-P01-GE-D1-1-004-P

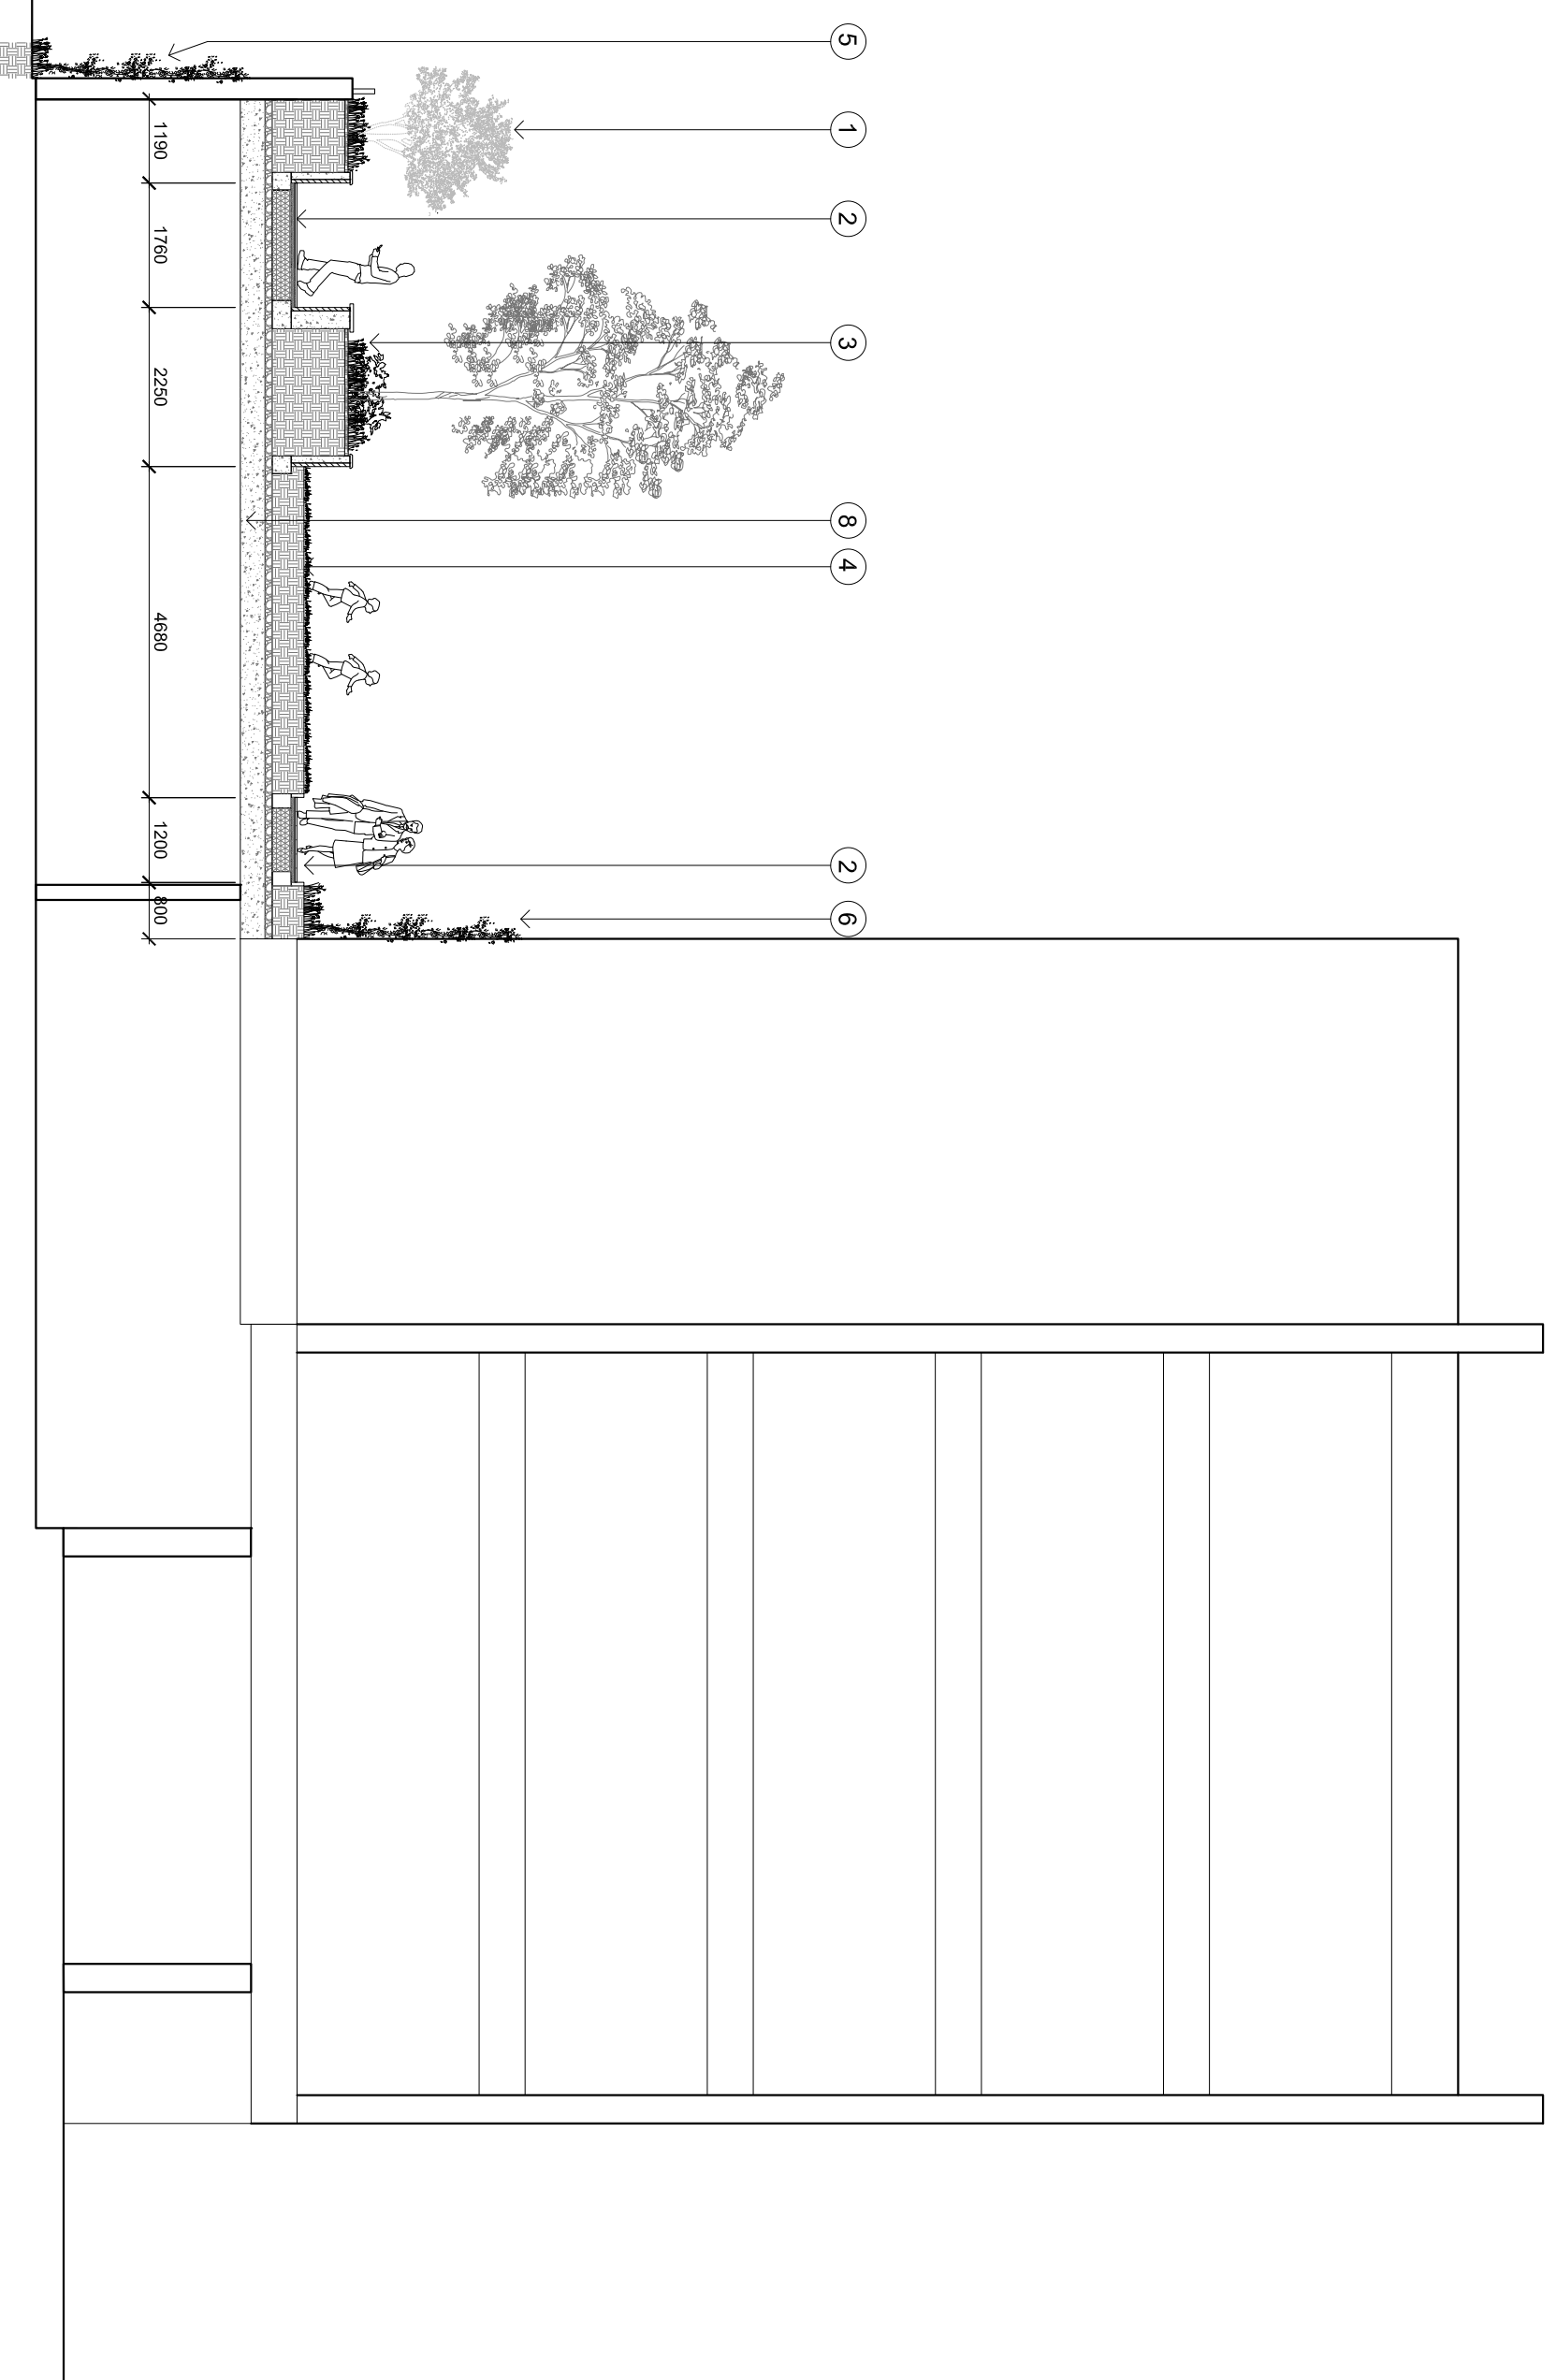

SECTION 71
SCALE 1:100

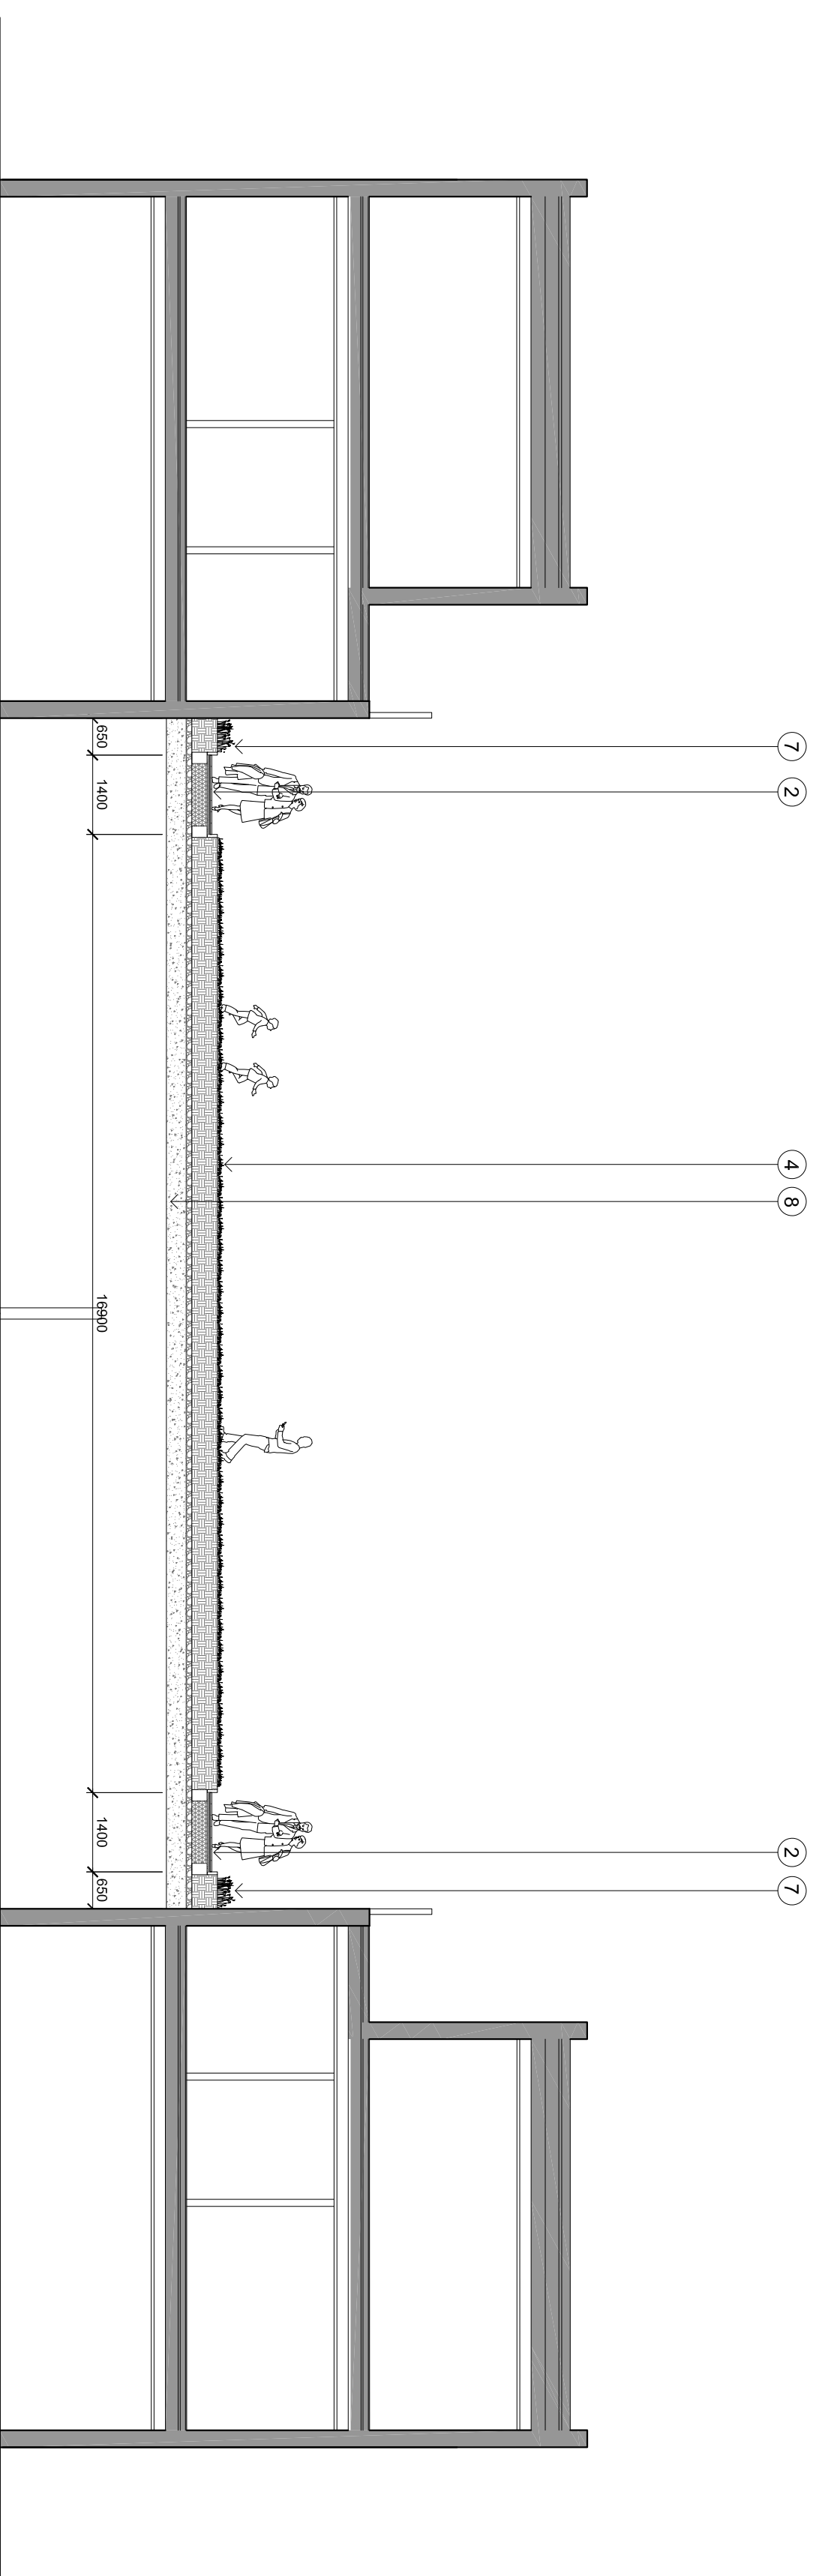

SECTION 72
SCALE 1:100

Rev	Date	Description	HY	CH
00	22/09/2014	Planning	HY	CH

grant associates
Landscape Architecture, Urban Design, Creative Ecology
22 Milk Street, Buntingford, Cambs
T: +44 (0) 1225 334664 F: +44 (0) 1225 420893
E: info@grant-associates.co.uk

CLIENT
Redrow Homes Ltd

PROJECT
Peel Centre, Colindale
Stage 1

TITLE
Podium Garden Sections
Block M

Scale: 1:100 @ A1 Date: 28/07/2014 Drawn: HV Checked: PC
Status: Planning

Drawing Number: PCC398-P01-GE-01-2-035-P Rev: 00