




- GENERAL NOTES:
1. ALL DIMENSIONS AND LEVELS SHALL BE CHECKED ON SITE PRIOR TO COMMENCEMENT OF WORK.
 2. ALL LANDSCAPE DRAWINGS TO BE READ IN CONJUNCTION WITH ALL RELEVANT ENGINEER'S AND ARCHITECT'S DRAWINGS AND ALL DRAWINGS TO BE READ IN CONJUNCTION WITH THE LANDSCAPE SPECIFICATION CONCERNING THE DRAWINGS SHOULD BE REFERRED TO THE DRAWING SPECIFICATION.
 3. ALL DIMENSIONS IN MILLIMETRES UNLESS NOTED OTHERWISE.
 4. ALL DIMENSIONS IN METRES UNLESS NOTED OTHERWISE.
 5. DO NOT SCALE OFF THIS DRAWING.
 6. EXISTING SERVICE ALIGNMENTS SHALL BE CHECKED ON SITE BY THE LANDSCAPE ARCHITECT PRIOR TO COMMENCEMENT OF WORK.
 7. THE CONTENT OF THIS DRAWING IS TO BE READ IN CONJUNCTION WITH THE LATEST PROJECT CDM RISK REGISTER.

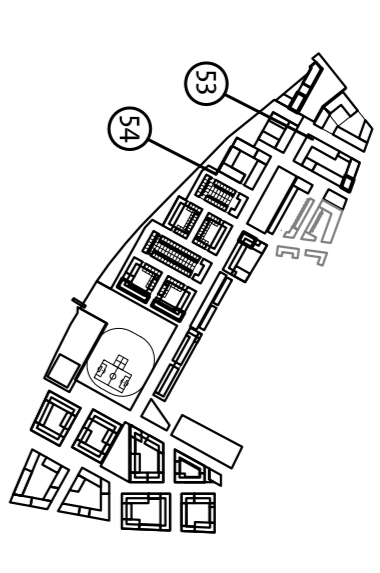

01 SECTION S3
SCALE 1:100

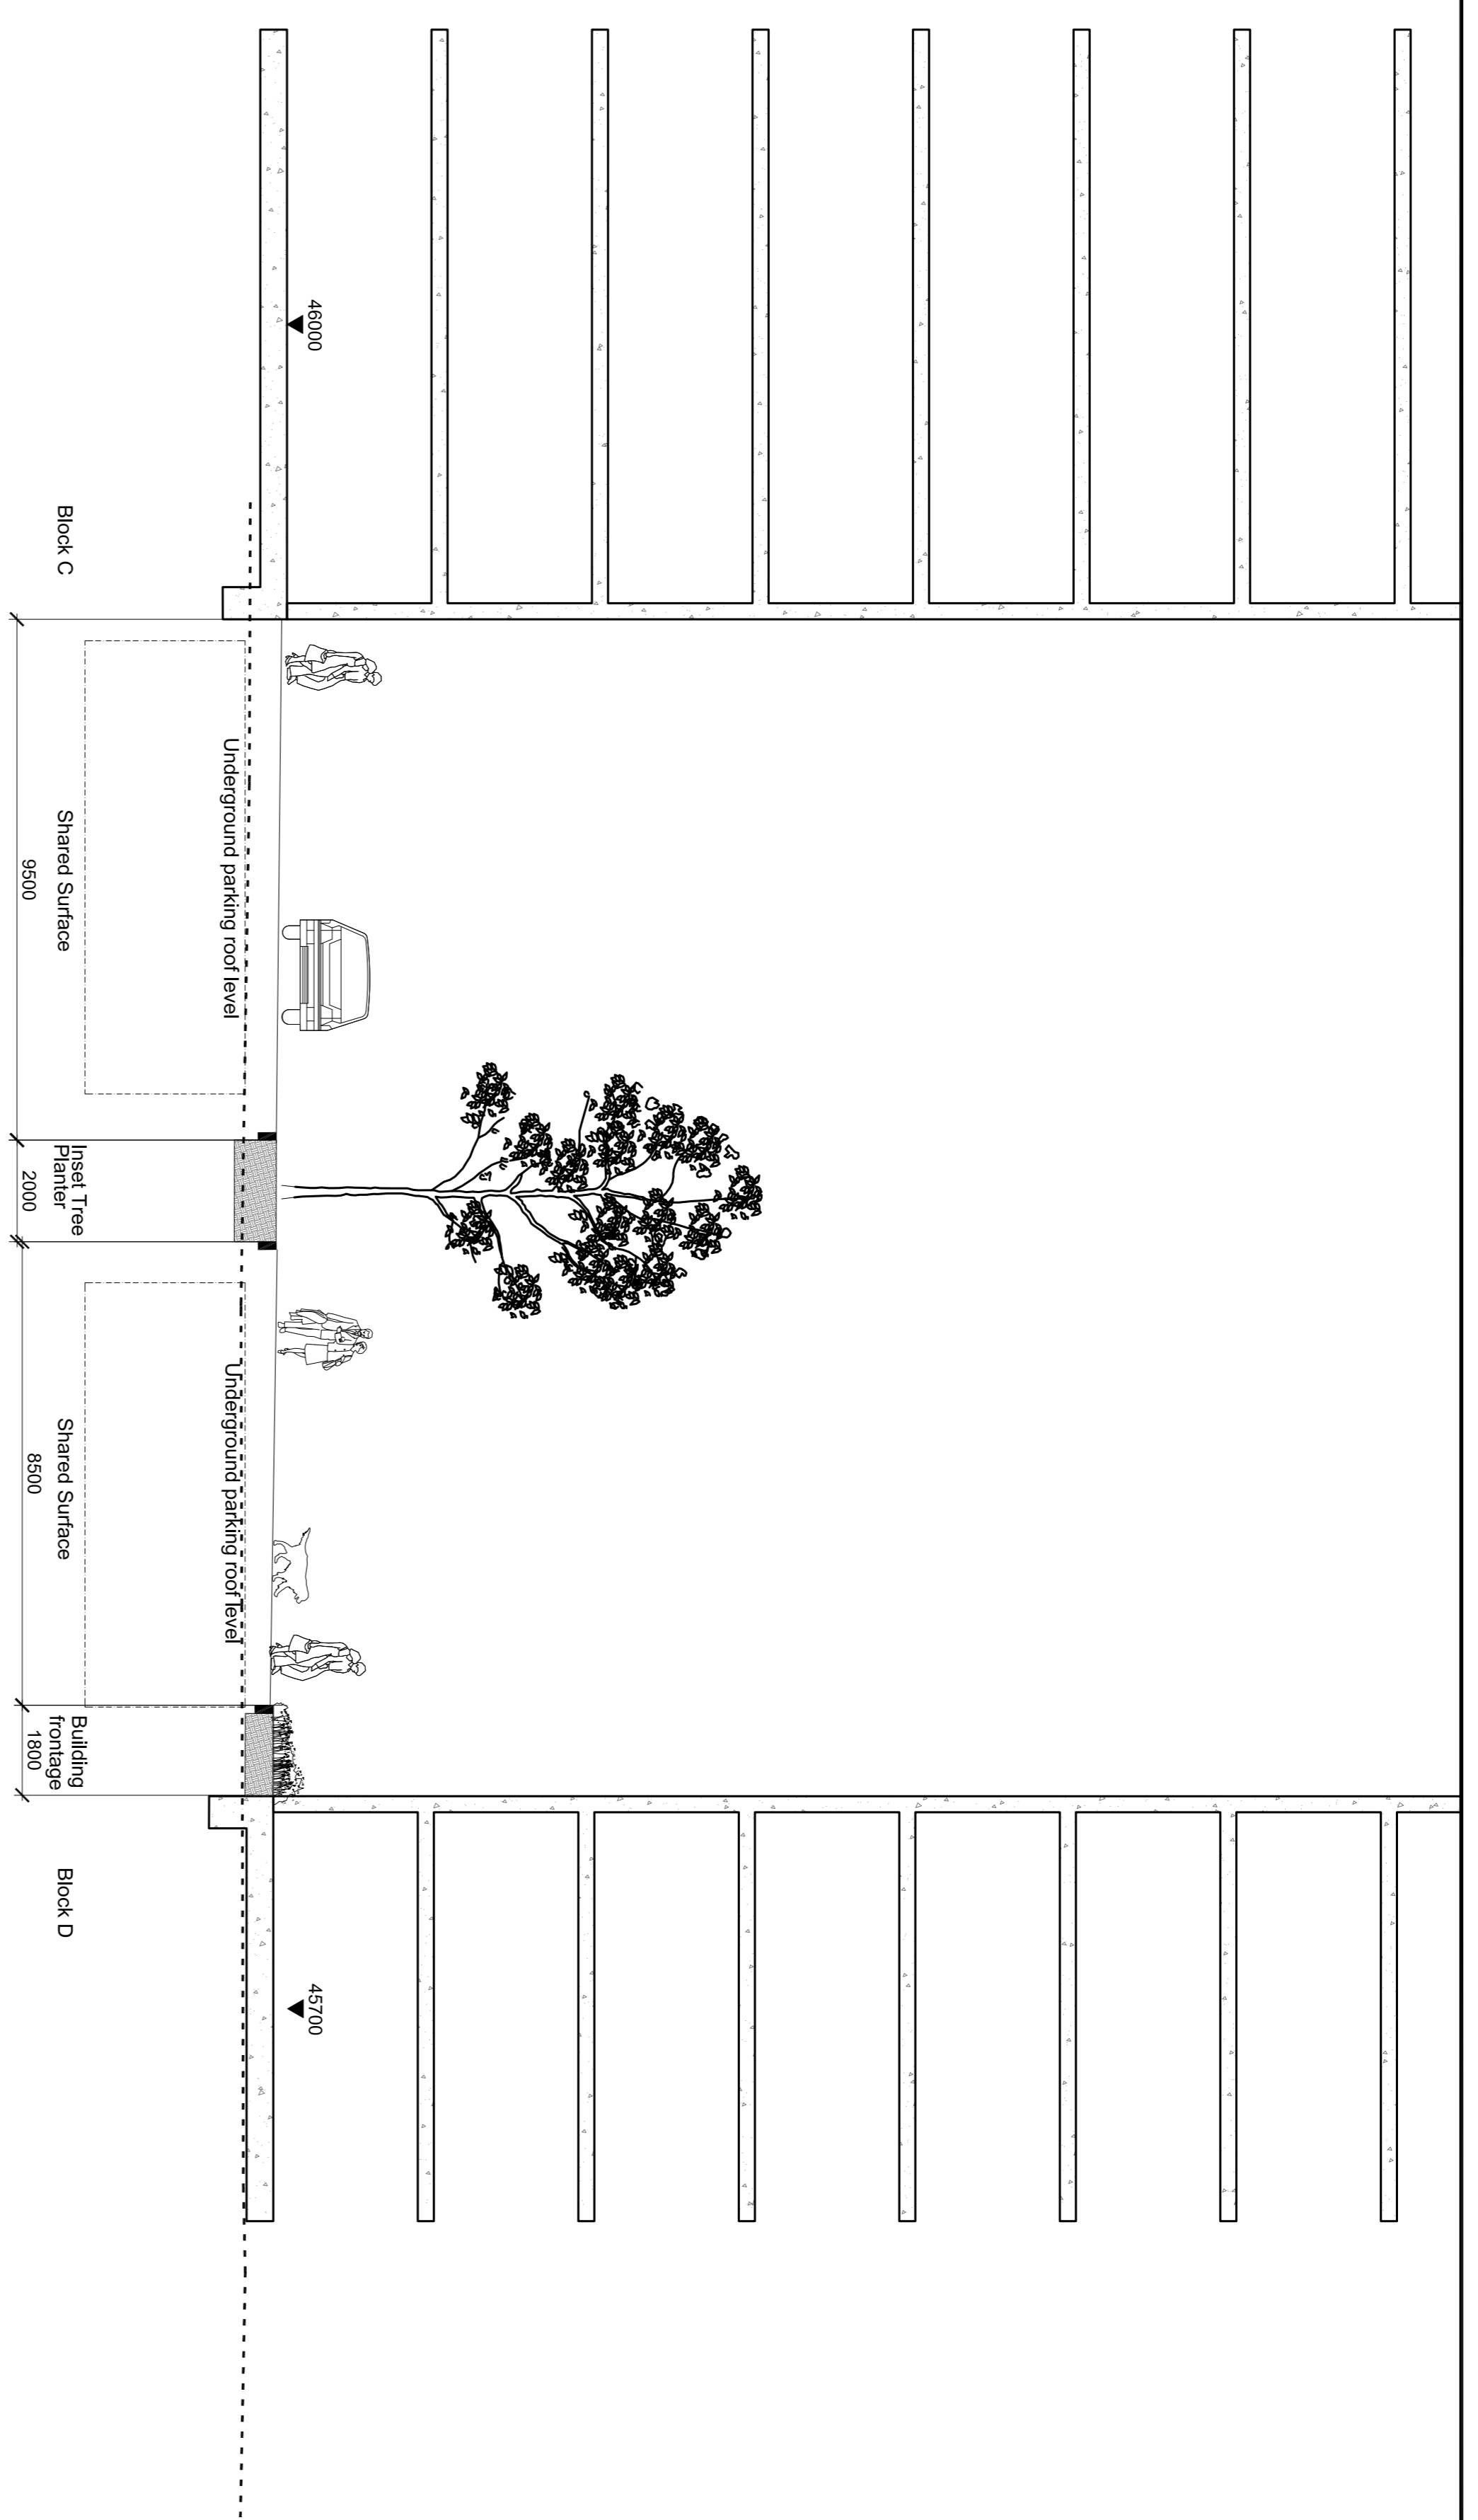

02 SECTION S4
SCALE 1:100

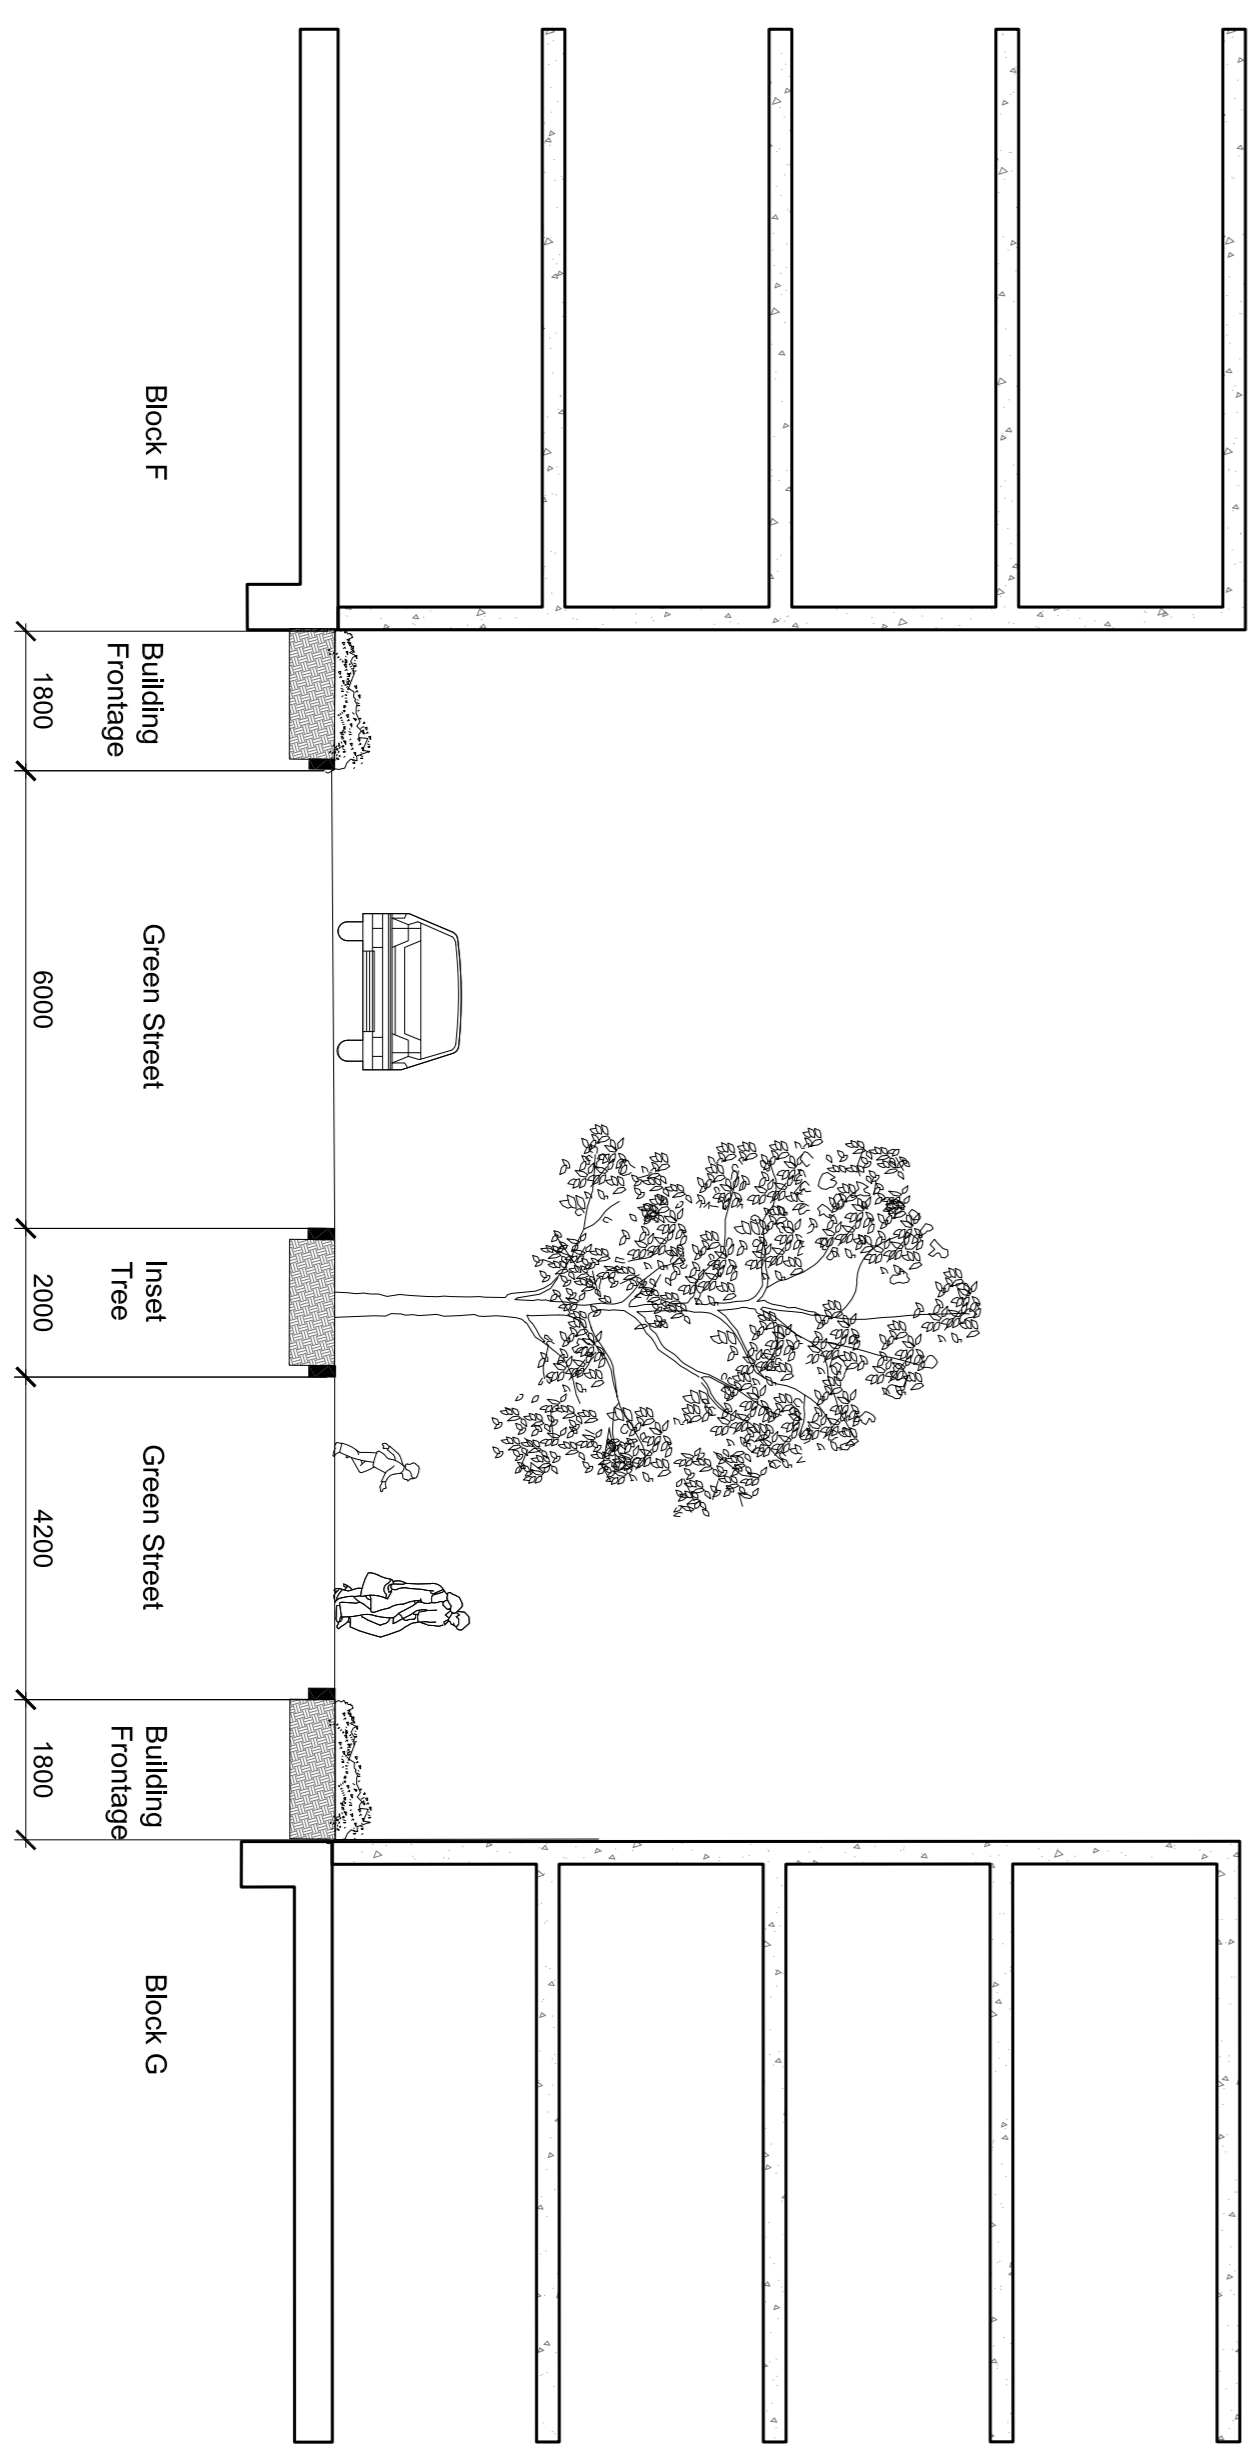

Rev	Date	Description	Rev	Date	Description
00	22/09/2014	Planning	RW	CH	Drawn/Chk'd

grant associates
 Landscape Architecture, Urban Design, Creative Ecology
 22 Milk Street, Bishops Cleeve
 T: +44 (0) 1225 338664, F: +44 (0) 1225 420893
 E: info@grant-associates.co.uk

CLIENT
Redrow Homes Ltd

PROJECT
**Peel Centre, Colindale
 Stage 2**

TITLE
**Sections
 Streets**

Scale:	T100 @ A1	Date:	03/07/2014	Drawn:	RW	Checked:	CH	Approved:	PC
Status:	Planning								
Drawing Number:	PCG398-P02-GE-00-2-028-P								
Rev:	00								