




- GENERAL NOTES
1. CONSTRUCTION WORK COMMENCING
 2. ALL LANDSCAPE DRAWINGS TO BE READ IN CONJUNCTION WITH ALL SPECIFICATIONS
 3. ALL DRAWINGS TO BE READ IN CONJUNCTION WITH THE LANDSCAPE ANY DISCREPANCY CONCERNING THE DRAWINGS SHOULD BE REFERRED TO THE CA IMMEDIATELY
 4. ALL LEVELS IN METRES UNLESS NOTED OTHERWISE
 5. DO NOT SCALE OFF THIS DRAWING
 6. ALL LEVELS IN METRES UNLESS NOTED OTHERWISE
 7. CONTRACTOR PRIOR TO CONSTRUCTION WORK COMMENCING THE CONTENT OF THIS DRAWING IS TO BE READ IN CONJUNCTION WITH THE LATEST PROJECT CON RESOLUTION

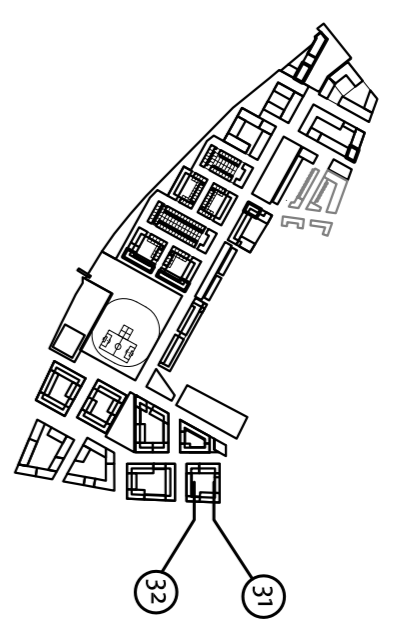

31 SECTION 31
SCALE 1:100

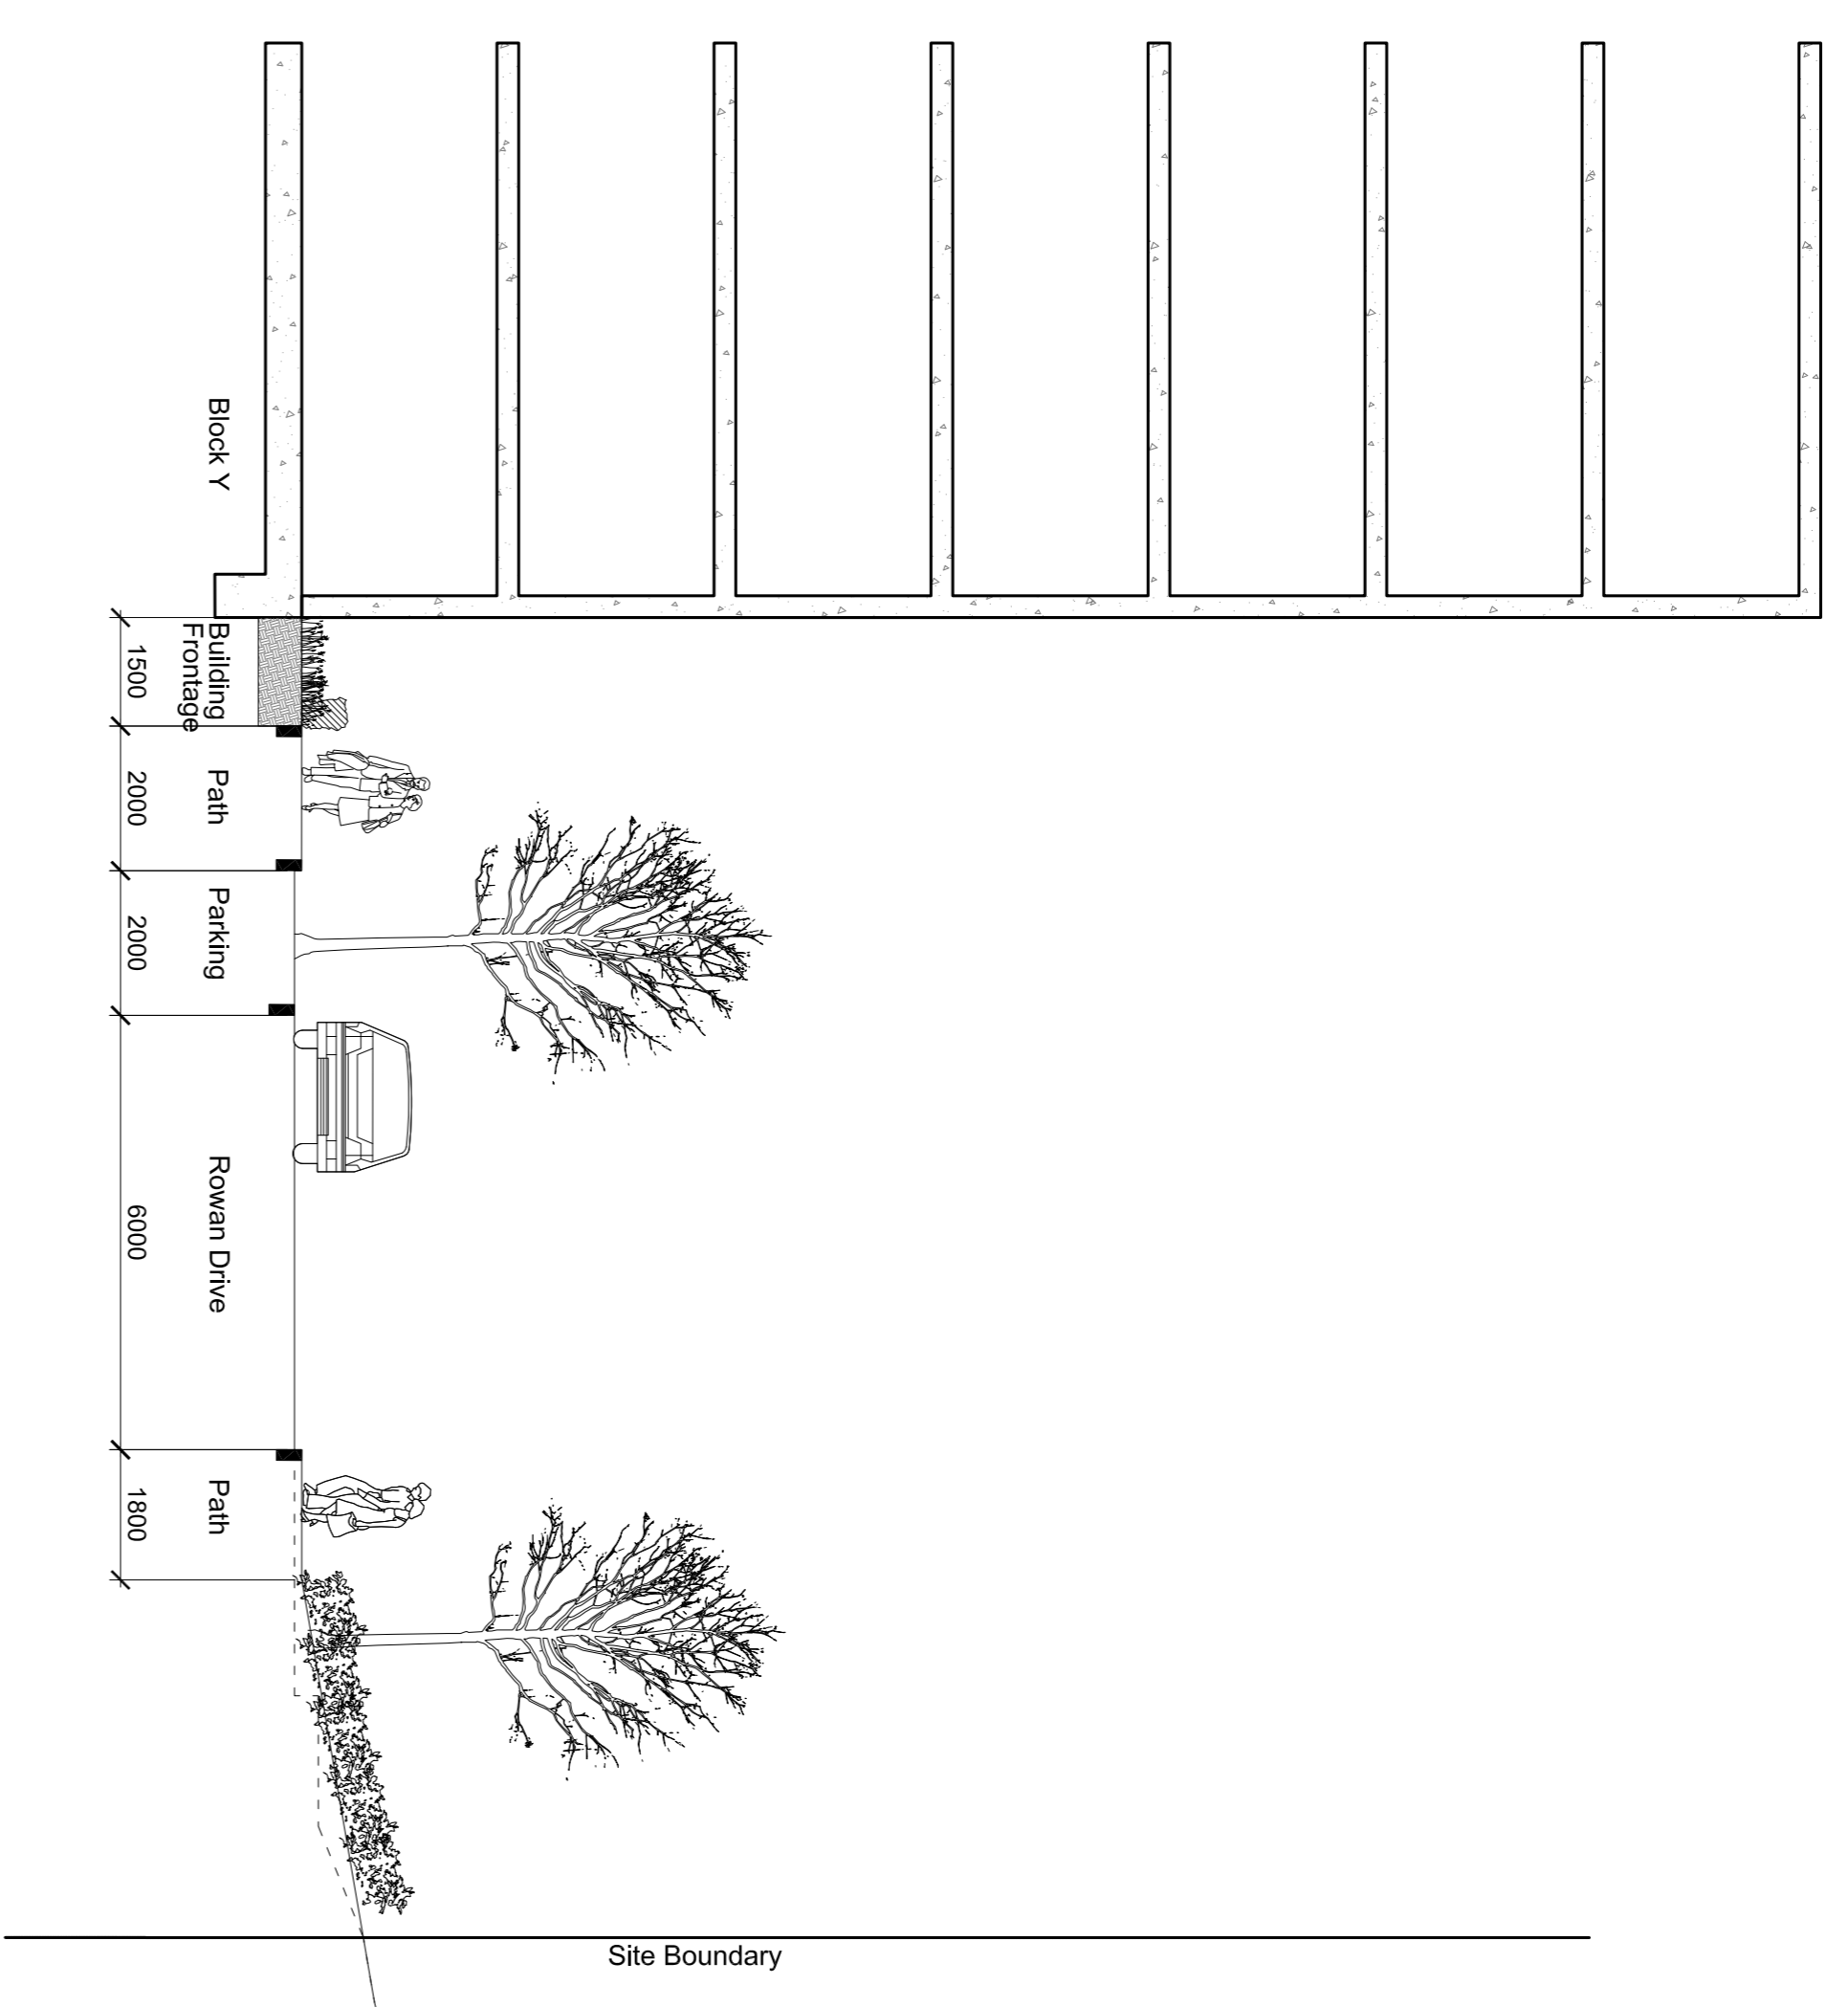

32 SECTION 32
SCALE 1:100

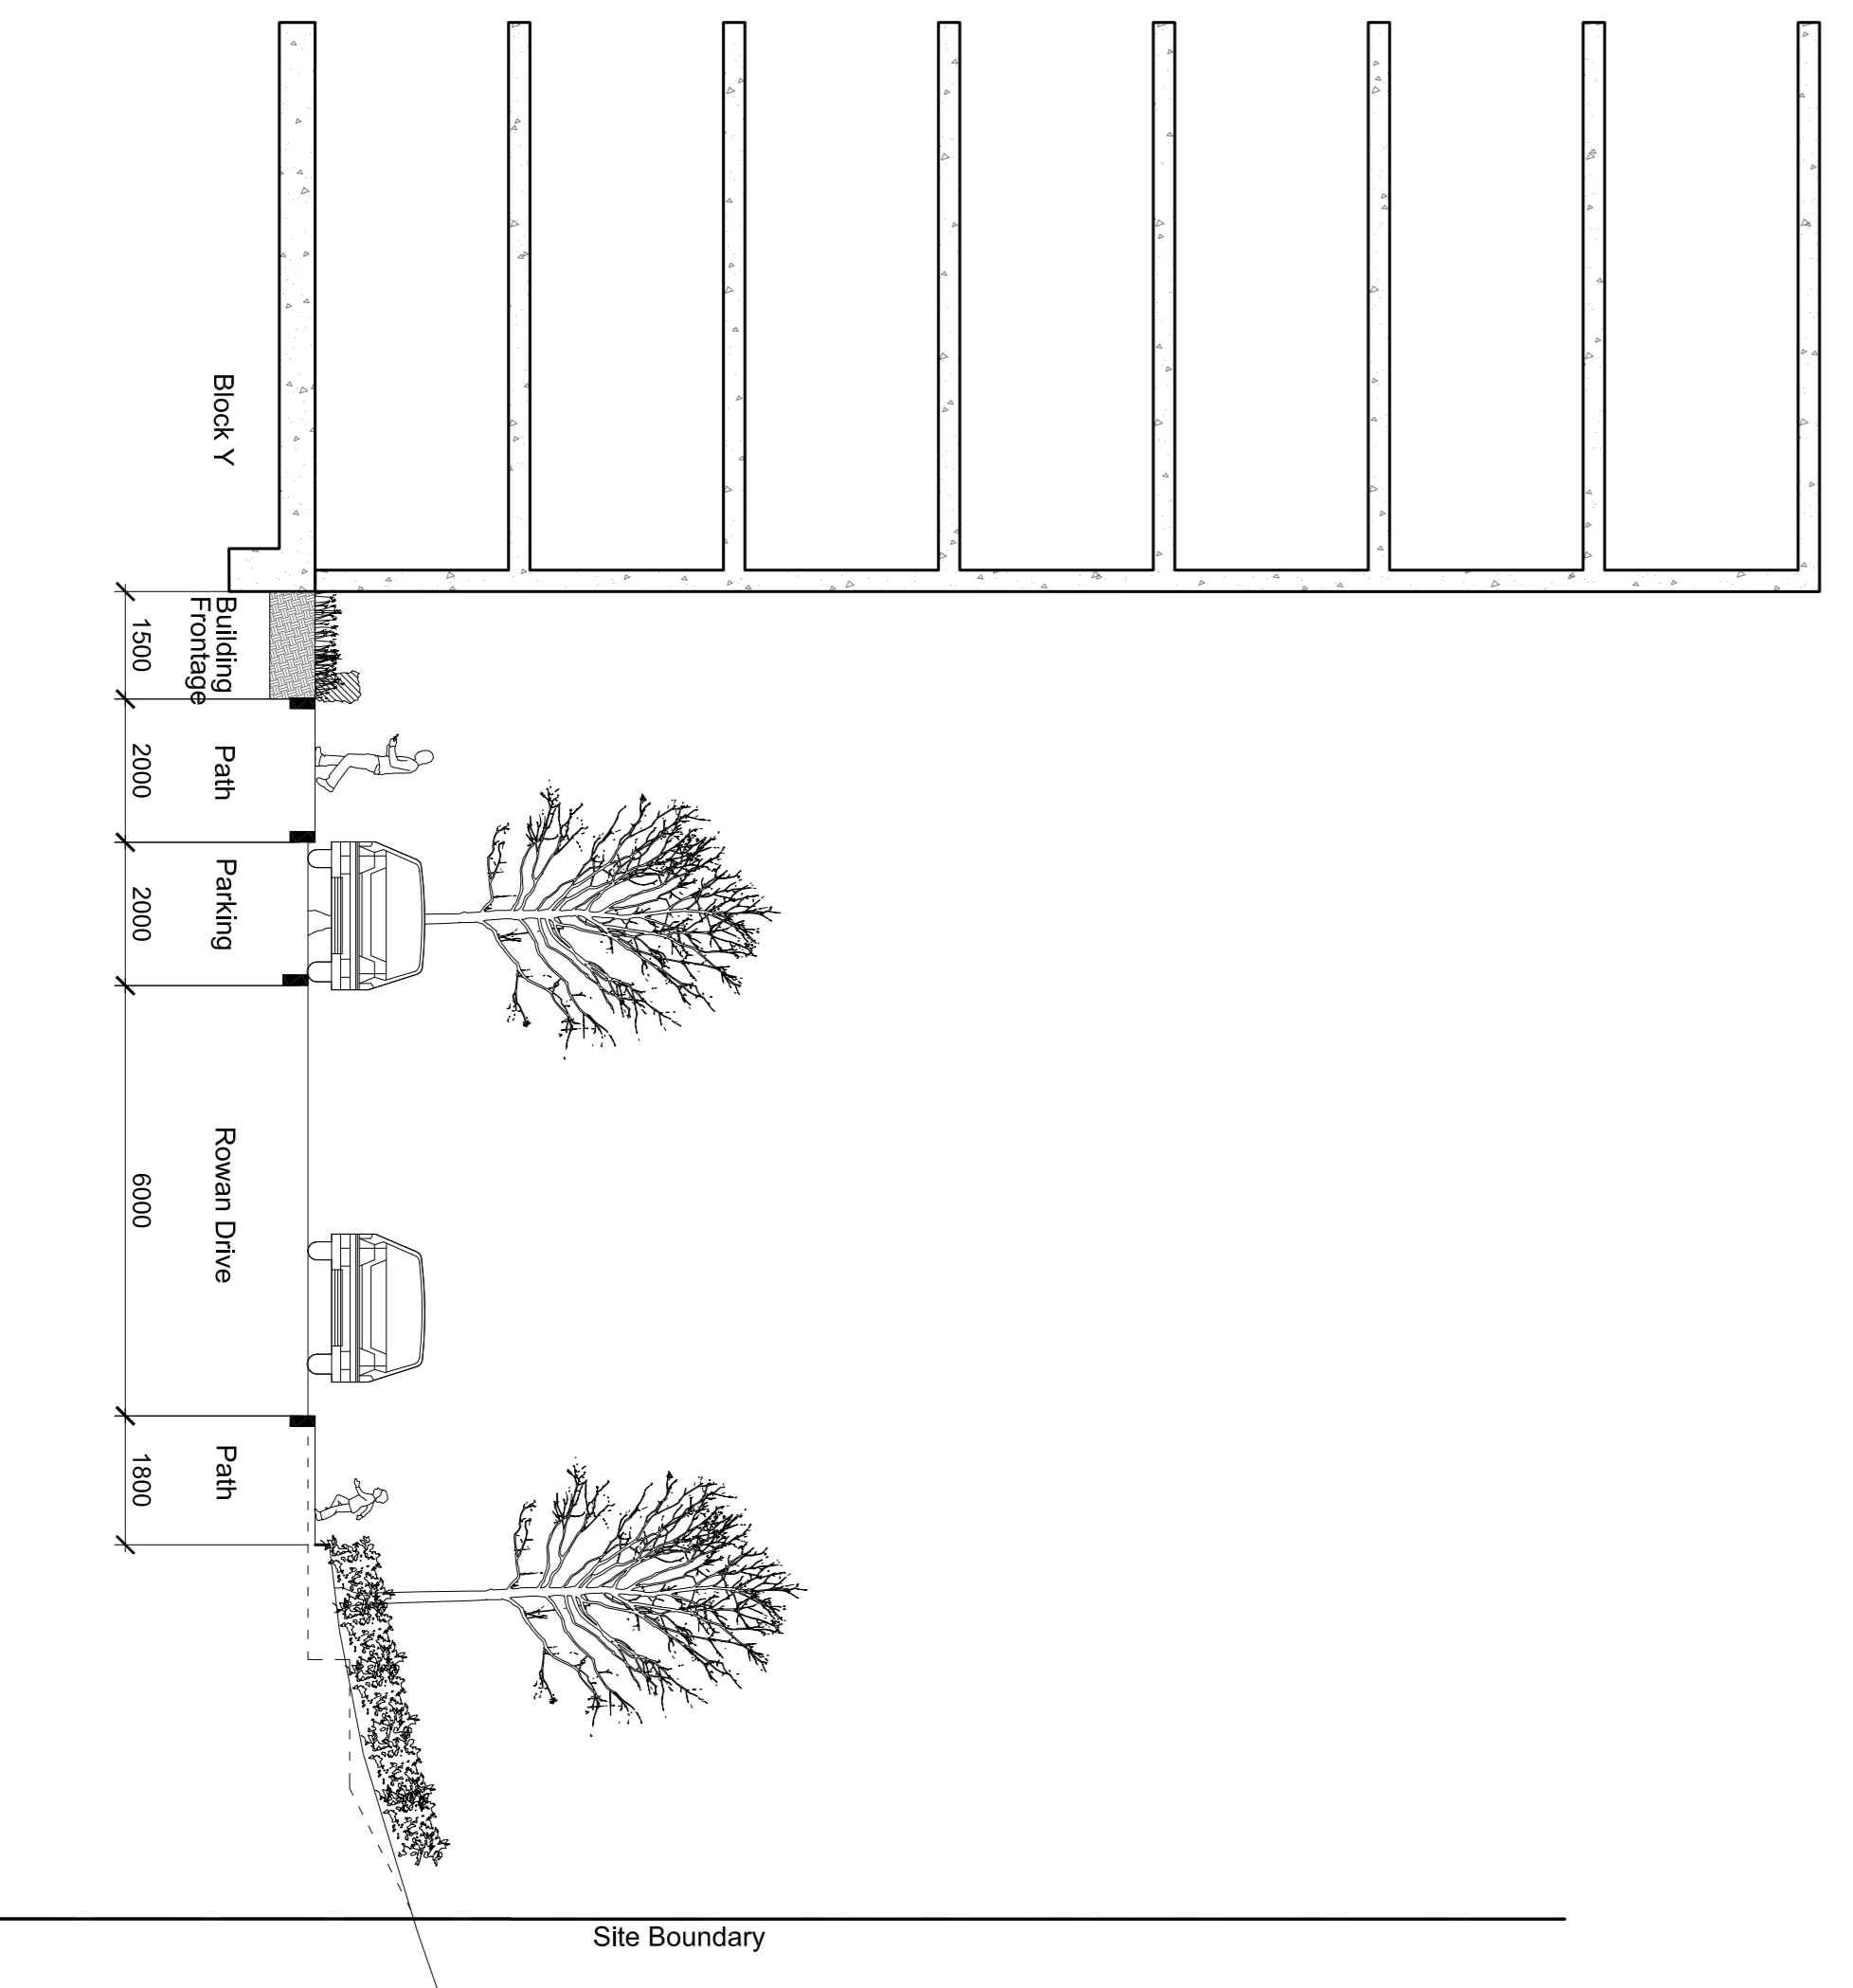

NO.	Date	Revision	Description	BY	CHK
00	22/09/2014	Issued		SRV	CH
		Rev.		Grant	CHV

grant associates
Landscape Architecture, Urban Design, Creative Ecology
22 Mill Street, Bath BA1 1UF
T: +44 (0) 1225 330041 F: +44 (0) 1225 440083
E: info@grantassociates.co.uk

CLIENT
Redrow Homes Ltd

PROJECT
Peel Centre, Colindale
Stage 3

TITLE
Sections
North Eastern Boundary

Scale	Date	Format	Checked	Approved
T100 @ A1	01/07/2014	RW	CH	PC

Planning
Drawing Number: PCC398-P03-GE-00-2-017-P
Rev: 00