

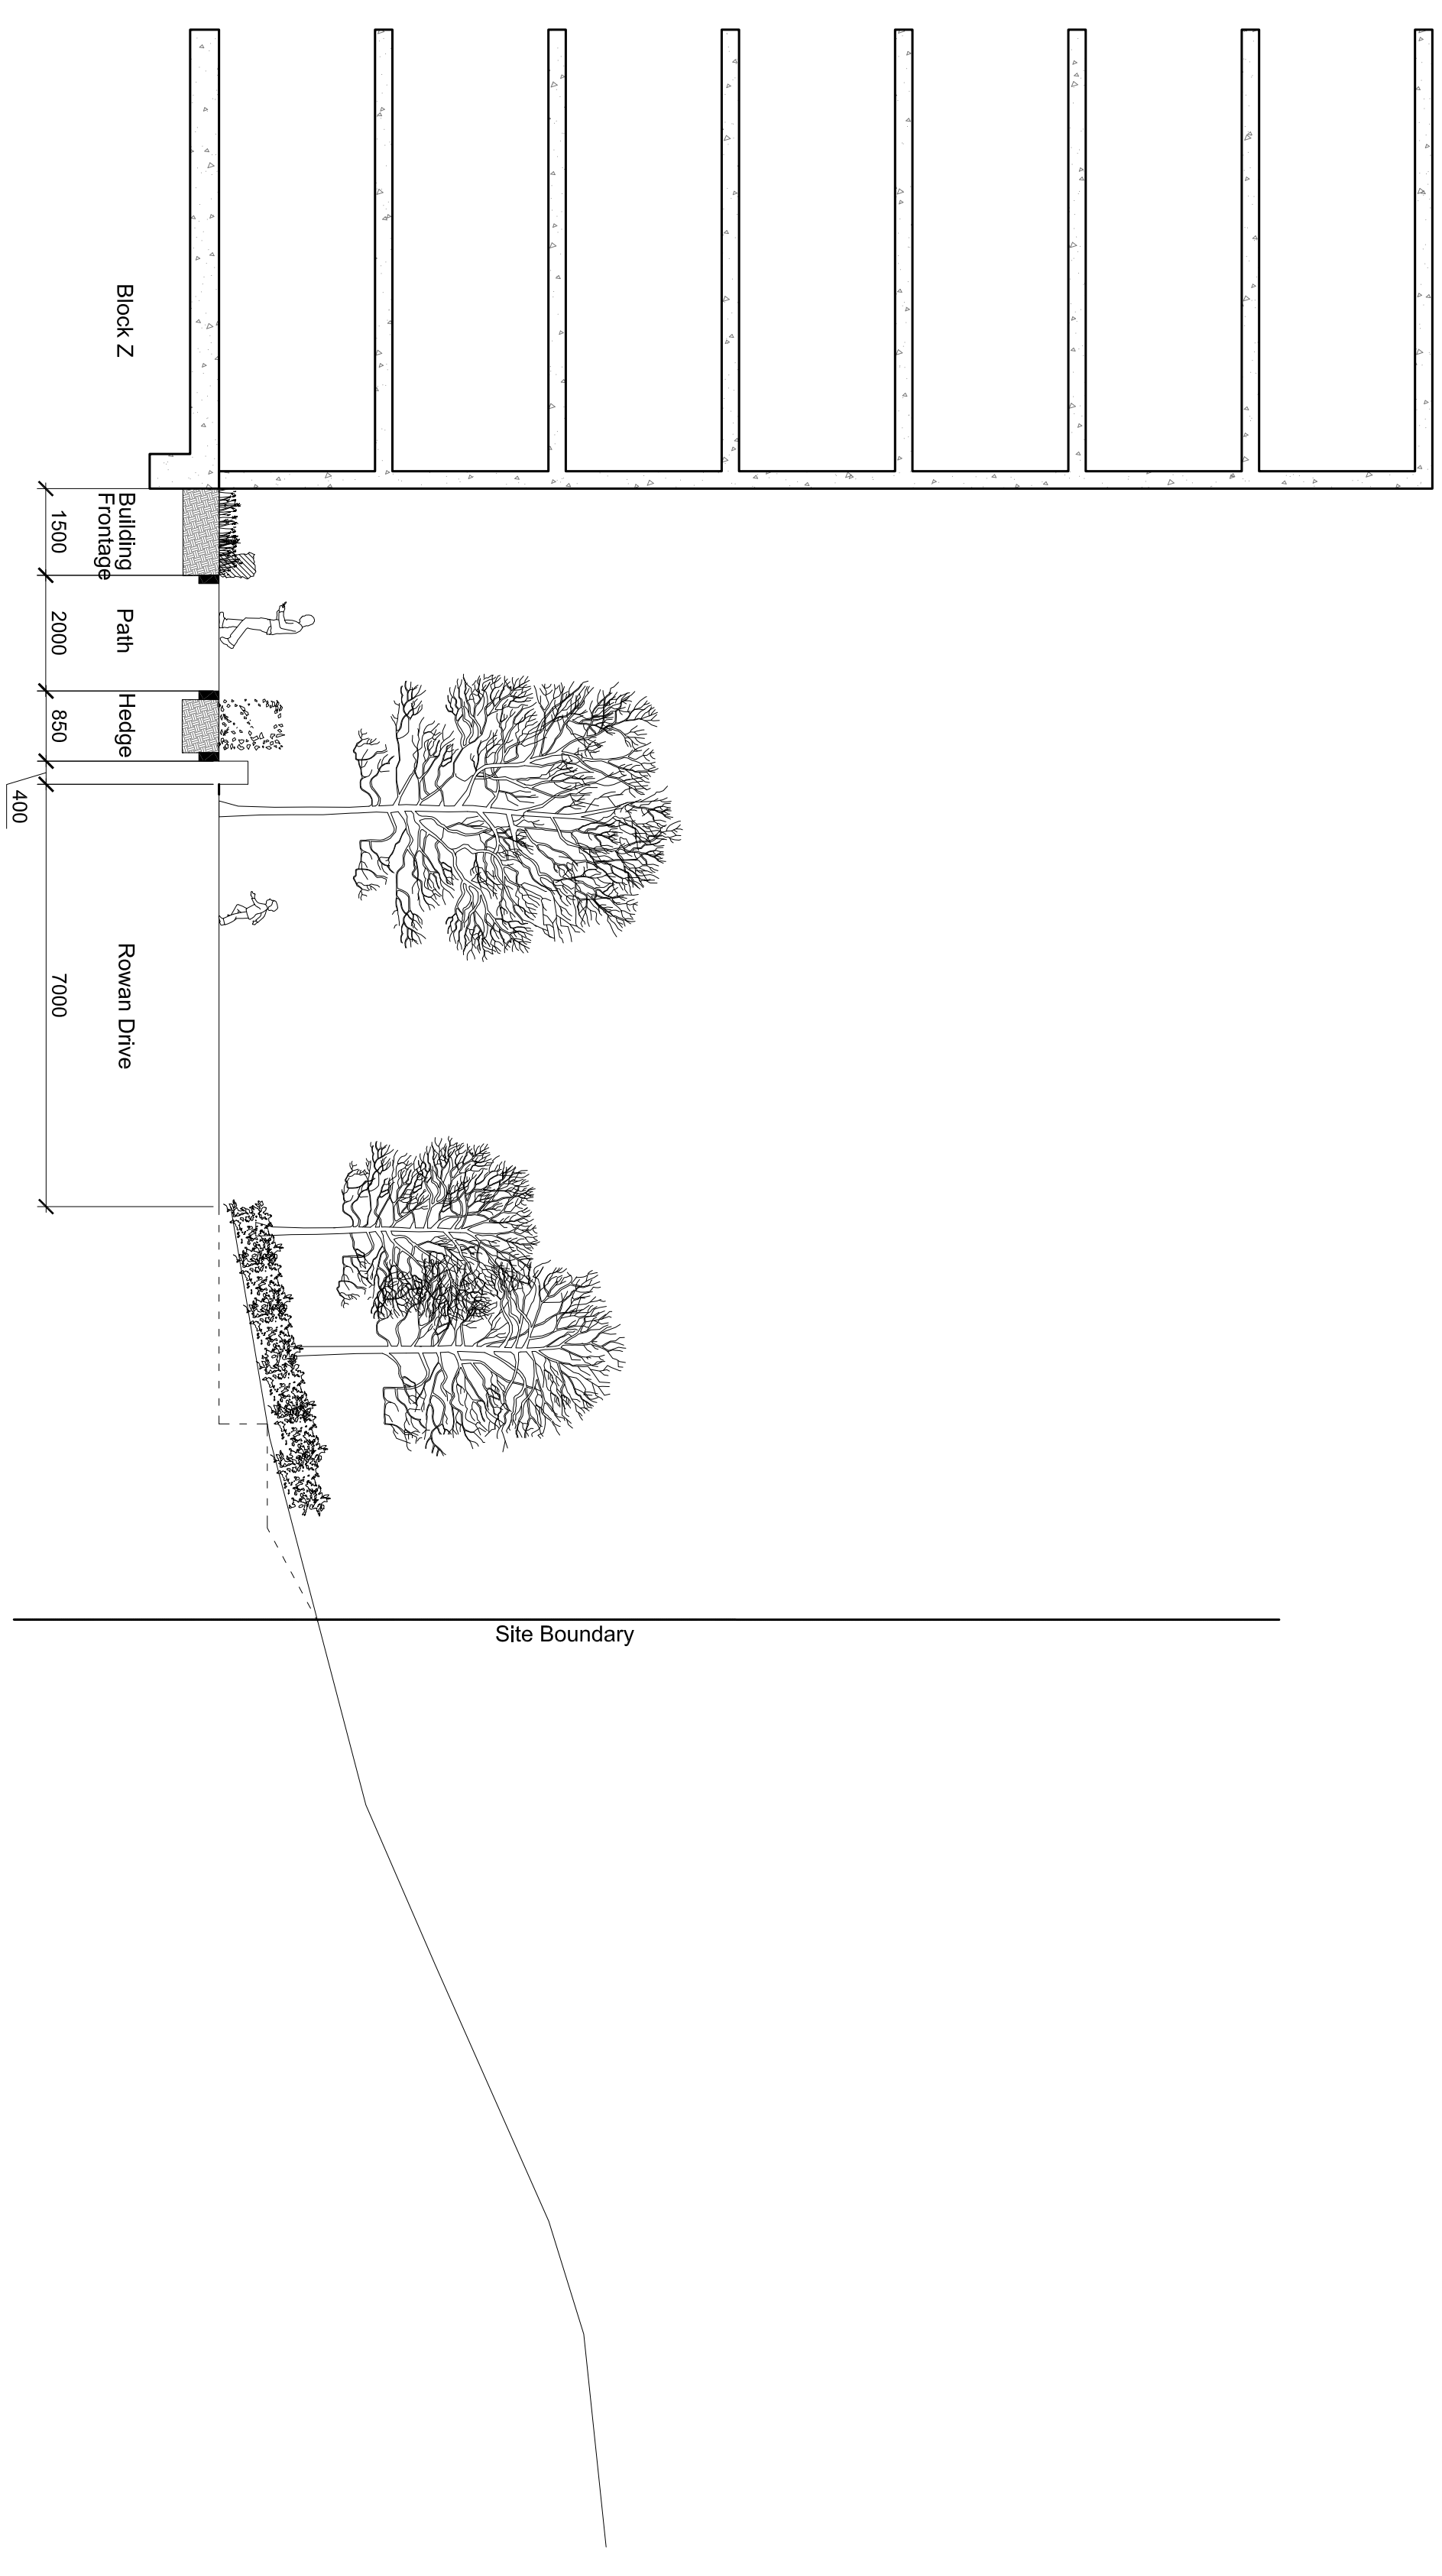


- GENERAL NOTES
1. ALL DRAWINGS AND LEVELS SHALL BE CHECKED ON SITE PRIOR TO CONSTRUCTION WORK COMMENCING
 2. ALL LANDSCAPE DRAWINGS TO BE READ IN CONJUNCTION WITH ALL SPECIFICATIONS
 3. ALL DRAWINGS TO BE READ IN CONJUNCTION WITH THE LANDSCAPE ANY DISCREPANCY CONCERNING THE DRAWINGS SHOULD BE REFERRED TO THE CA IMMEDIATELY
 4. ALL LEVELS IN METRES UNLESS NOTED OTHERWISE
 5. DO NOT SCALE OFF THIS DRAWING
 6. ALL LEVELS IN METRES
 7. CONTRACTOR PRIOR TO CONSTRUCTION WORK COMMENCING THE CONTENT OF THIS DRAWING IS TO BE READ IN CONJUNCTION WITH THE LATEST PROJECT CON RESOLUTION

LOCATION PLAN

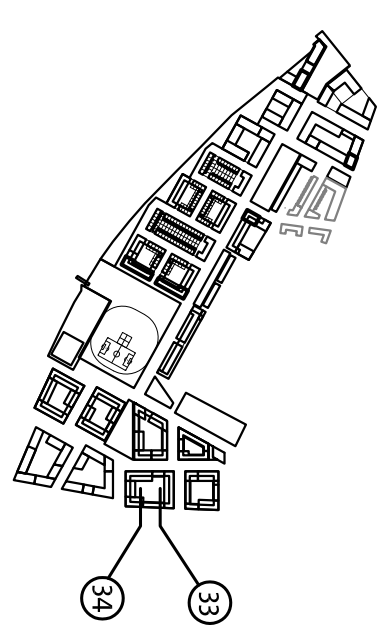

01 SECTION 33
SCALE 1:100

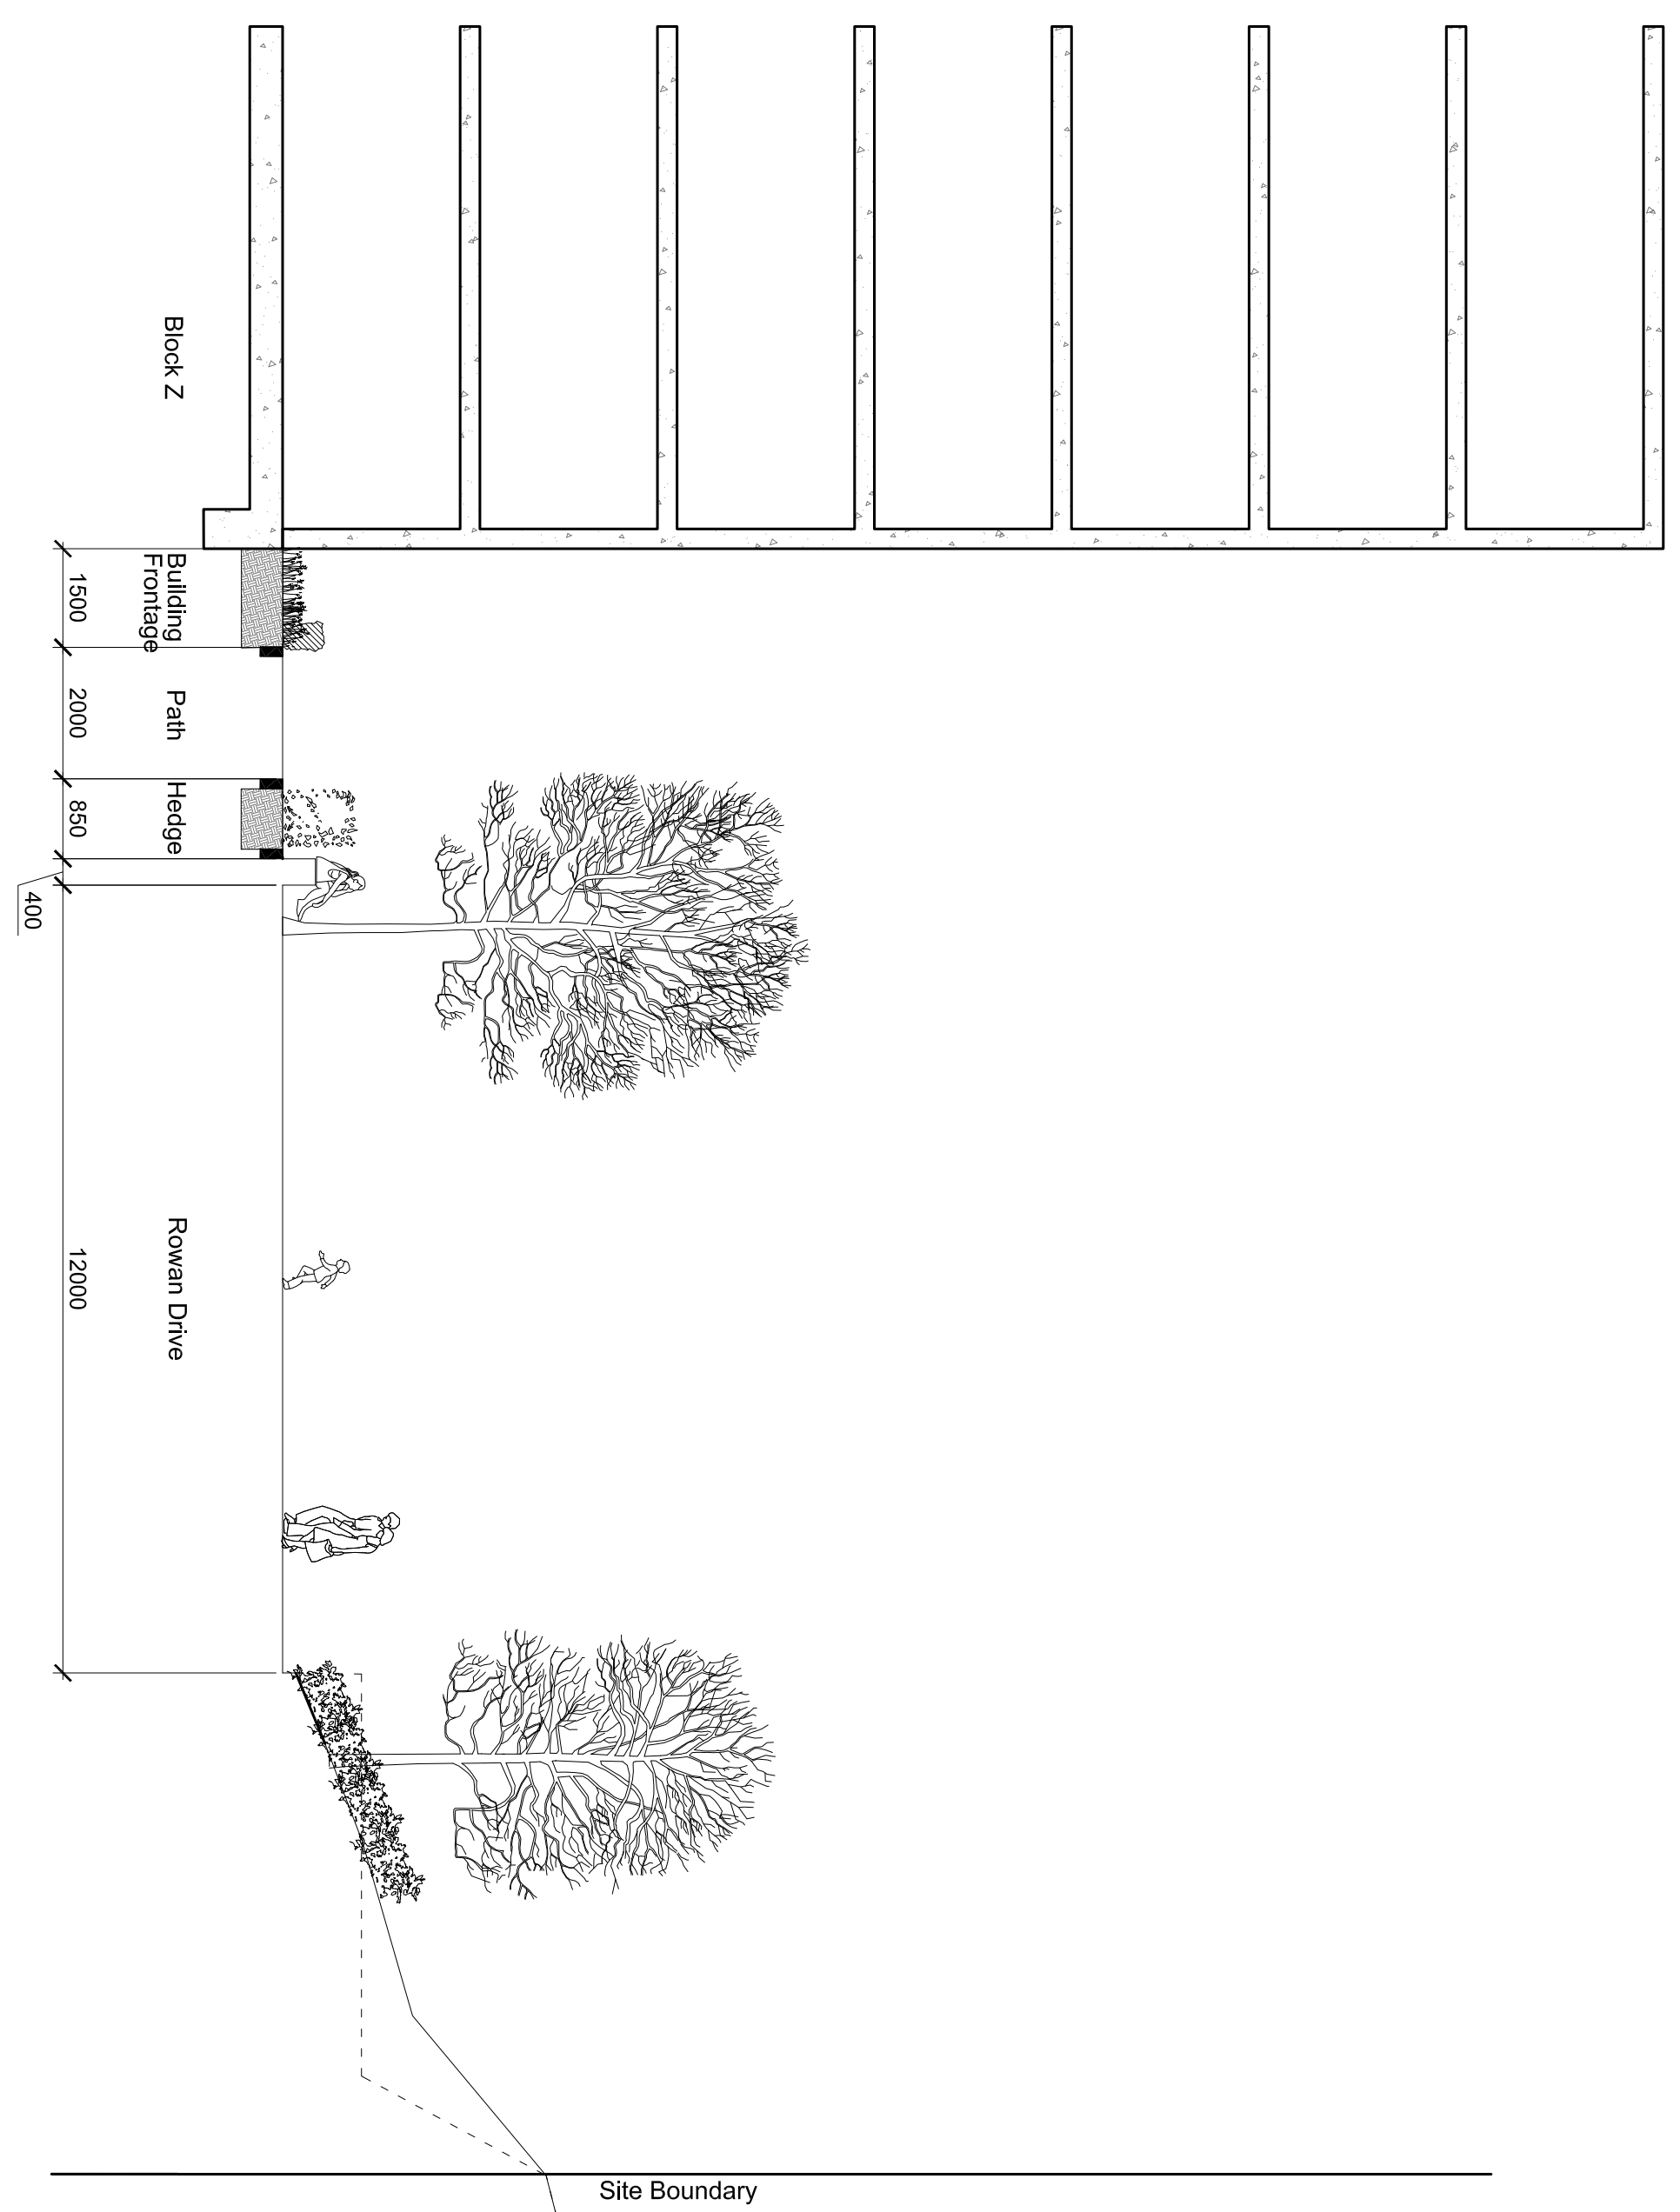

02 SECTION 34
SCALE 1:100

NO.	Date	Description	BY	CHK
00	23/09/2014	Revision	BY: CH	Grant/CHD

grant associates
Landscape Architecture, Urban Design, Creative Ecology
22 Mill Street, Bath BA1 1UT
T: +44 (0) 1225 330041 F: +44 (0) 1225 440063
E: info@grantassociates.co.uk

CLIENT
Redrow Homes Ltd

PROJECT
Peel Centre, Colindale
Stage 3

TITLE
Sections
North Eastern Boundary

Table	Date	By	Checked	Approved
T100 @ A1	03/07/2014	RW	CH	PC

Planning
Drawing Number: PCC398-P03-GE-00-2-018-P Rev: 00