




- GENERAL NOTES
1. CONSTRUCTION WORK COMMENCING
 2. ALL LANDSCAPE DRAWINGS TO BE READ IN CONJUNCTION WITH ALL SPECIFICATIONS
 3. ALL DRAWINGS TO BE READ IN CONJUNCTION WITH THE LANDSCAPE ANY DISCREPANCY CONCERNING THE DRAWINGS SHOULD BE REFERRED TO THE CA IMMEDIATELY
 4. ALL LEVELS IN METRES UNLESS NOTED OTHERWISE
 5. DO NOT SCALE OFF THIS DRAWING
 6. CONTRACTOR PRIOR TO CONSTRUCTION WORK COMMENCING THE CONTENT OF THIS DRAWING IS TO BE READ IN CONJUNCTION WITH THE LATEST PROJECT CON RESOLUTION

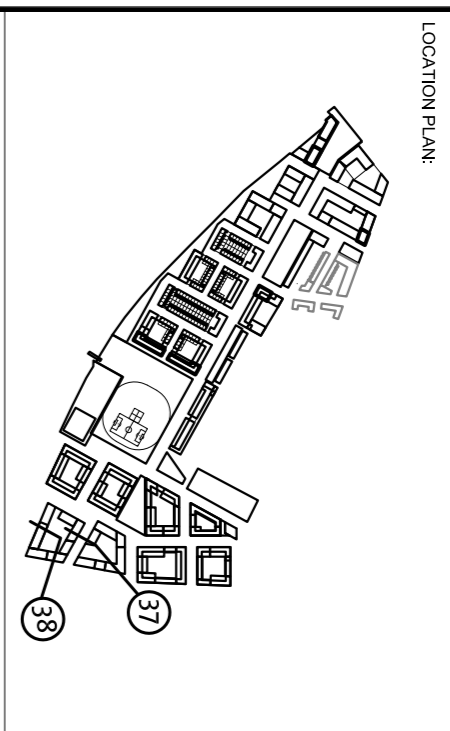

01 SECTION 37
SCALE 1:100

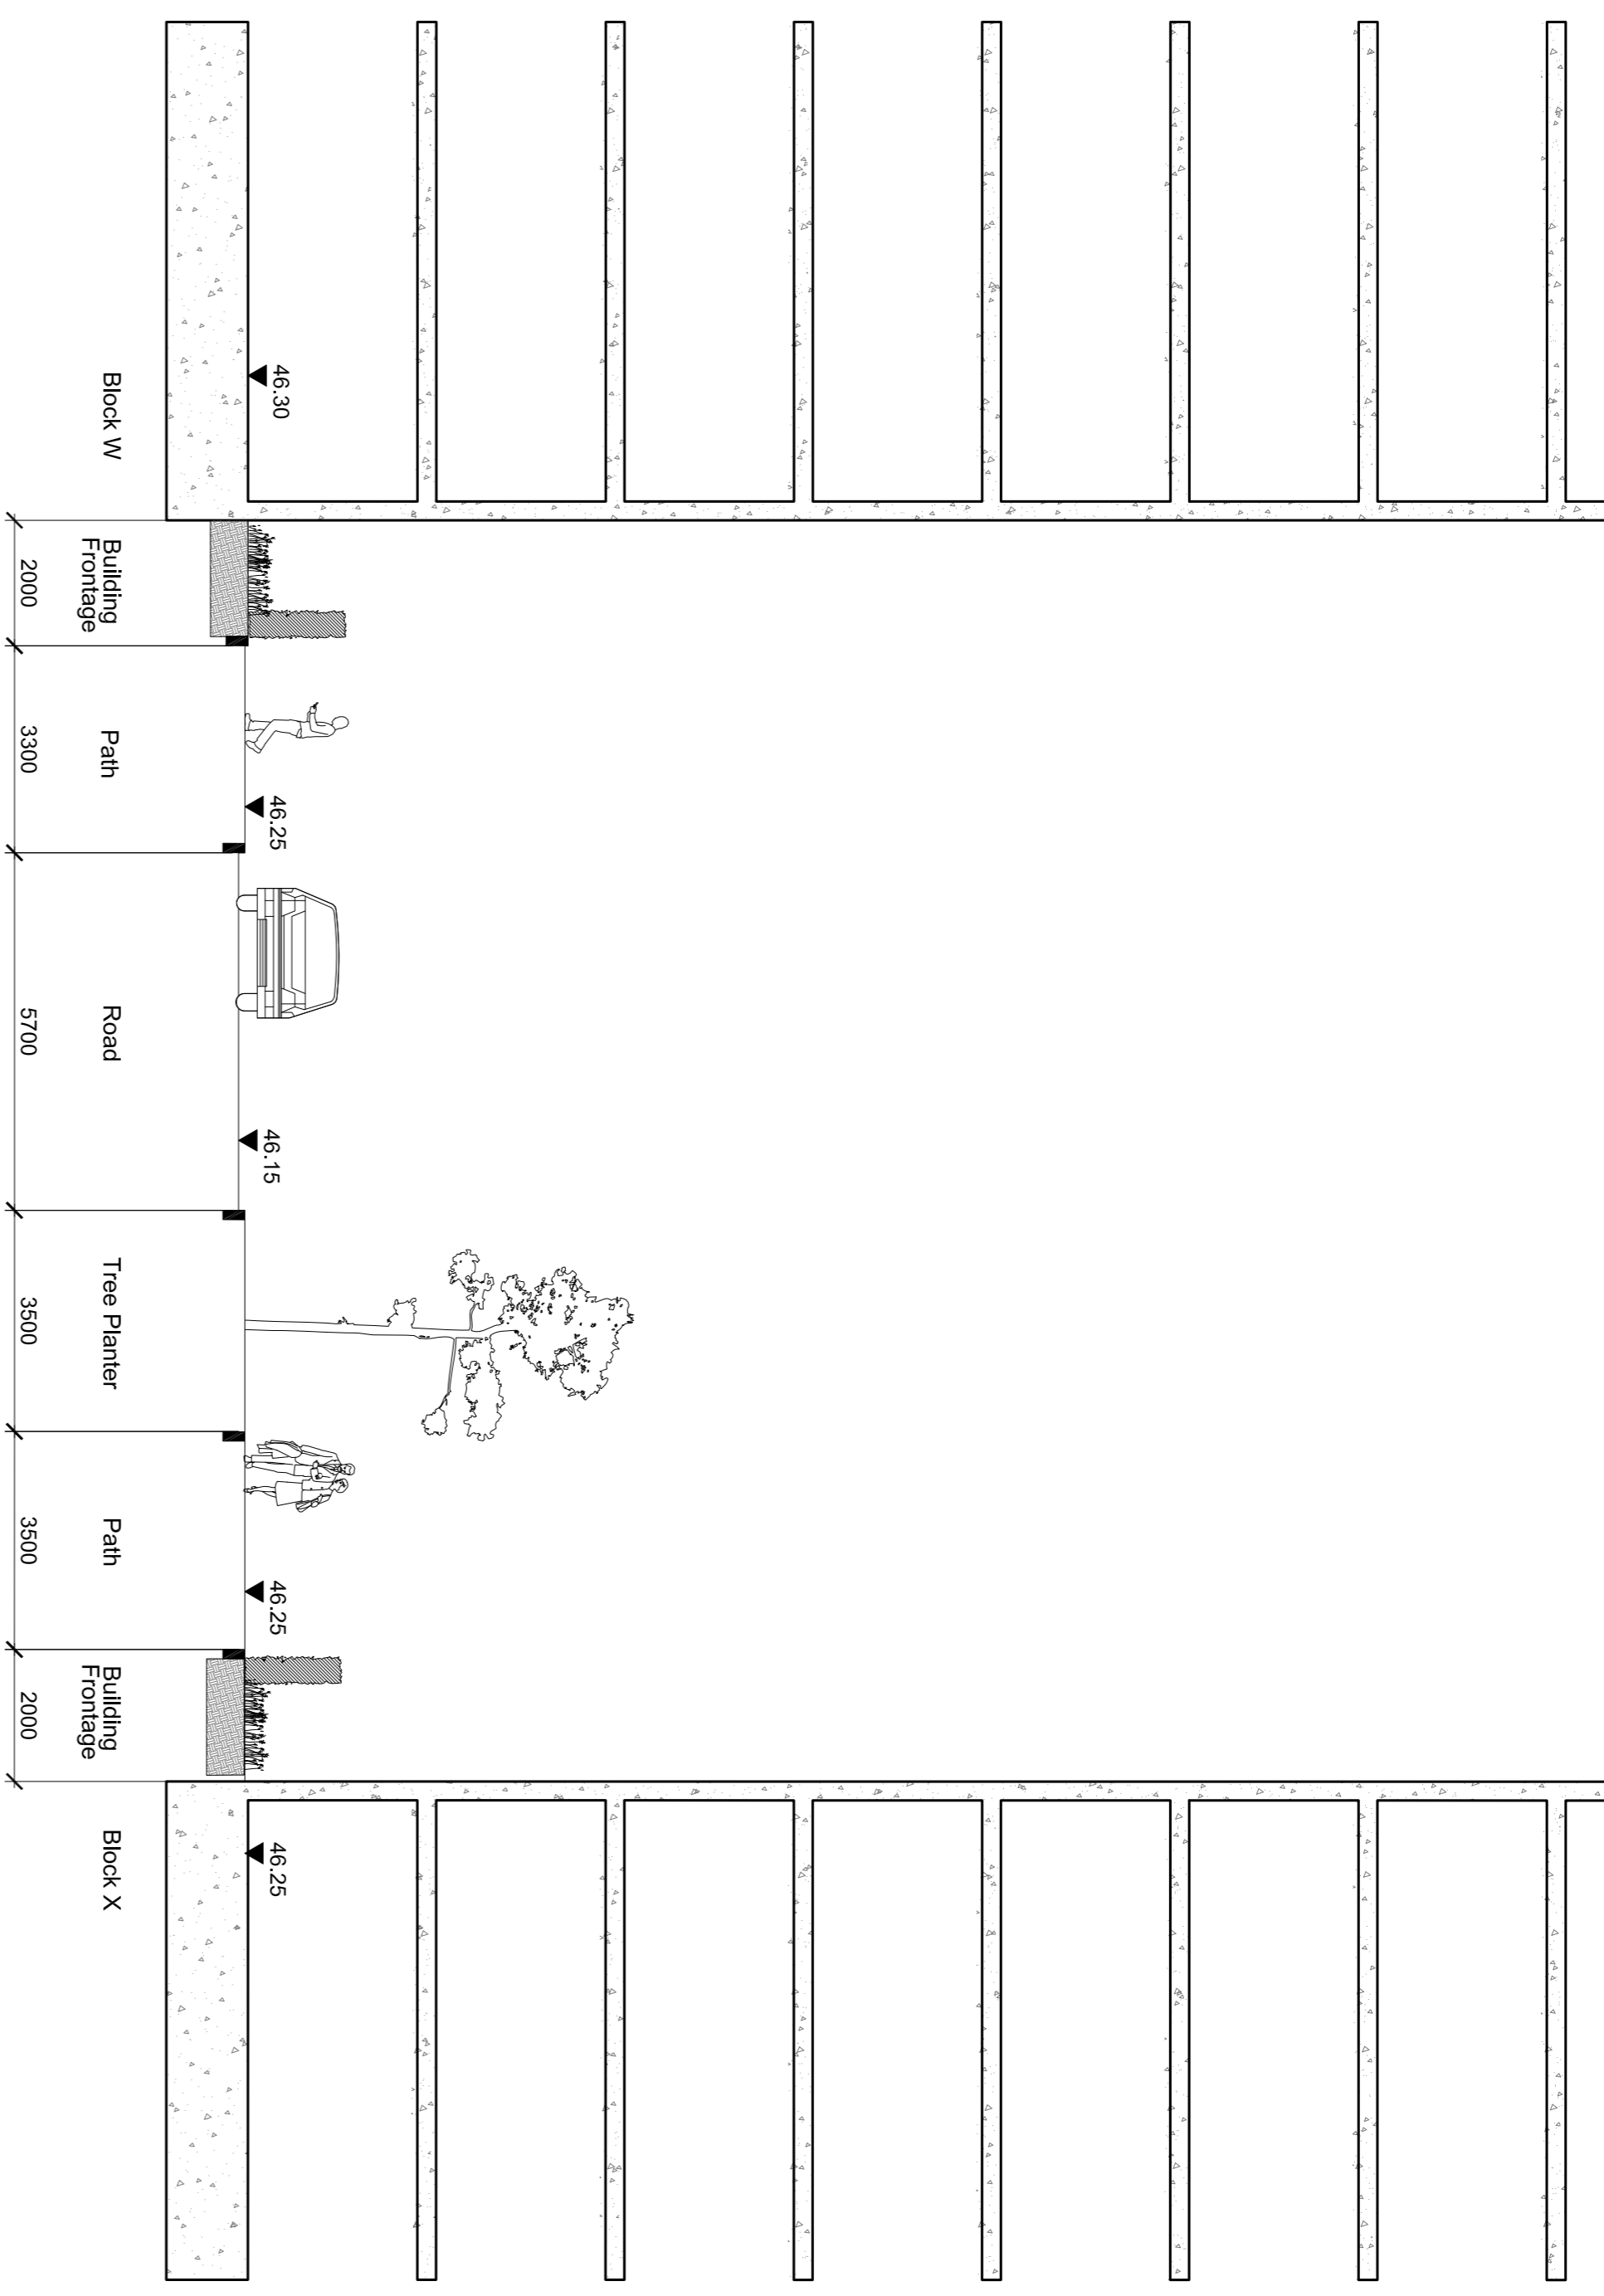

02 SECTION 38
SCALE 1:100

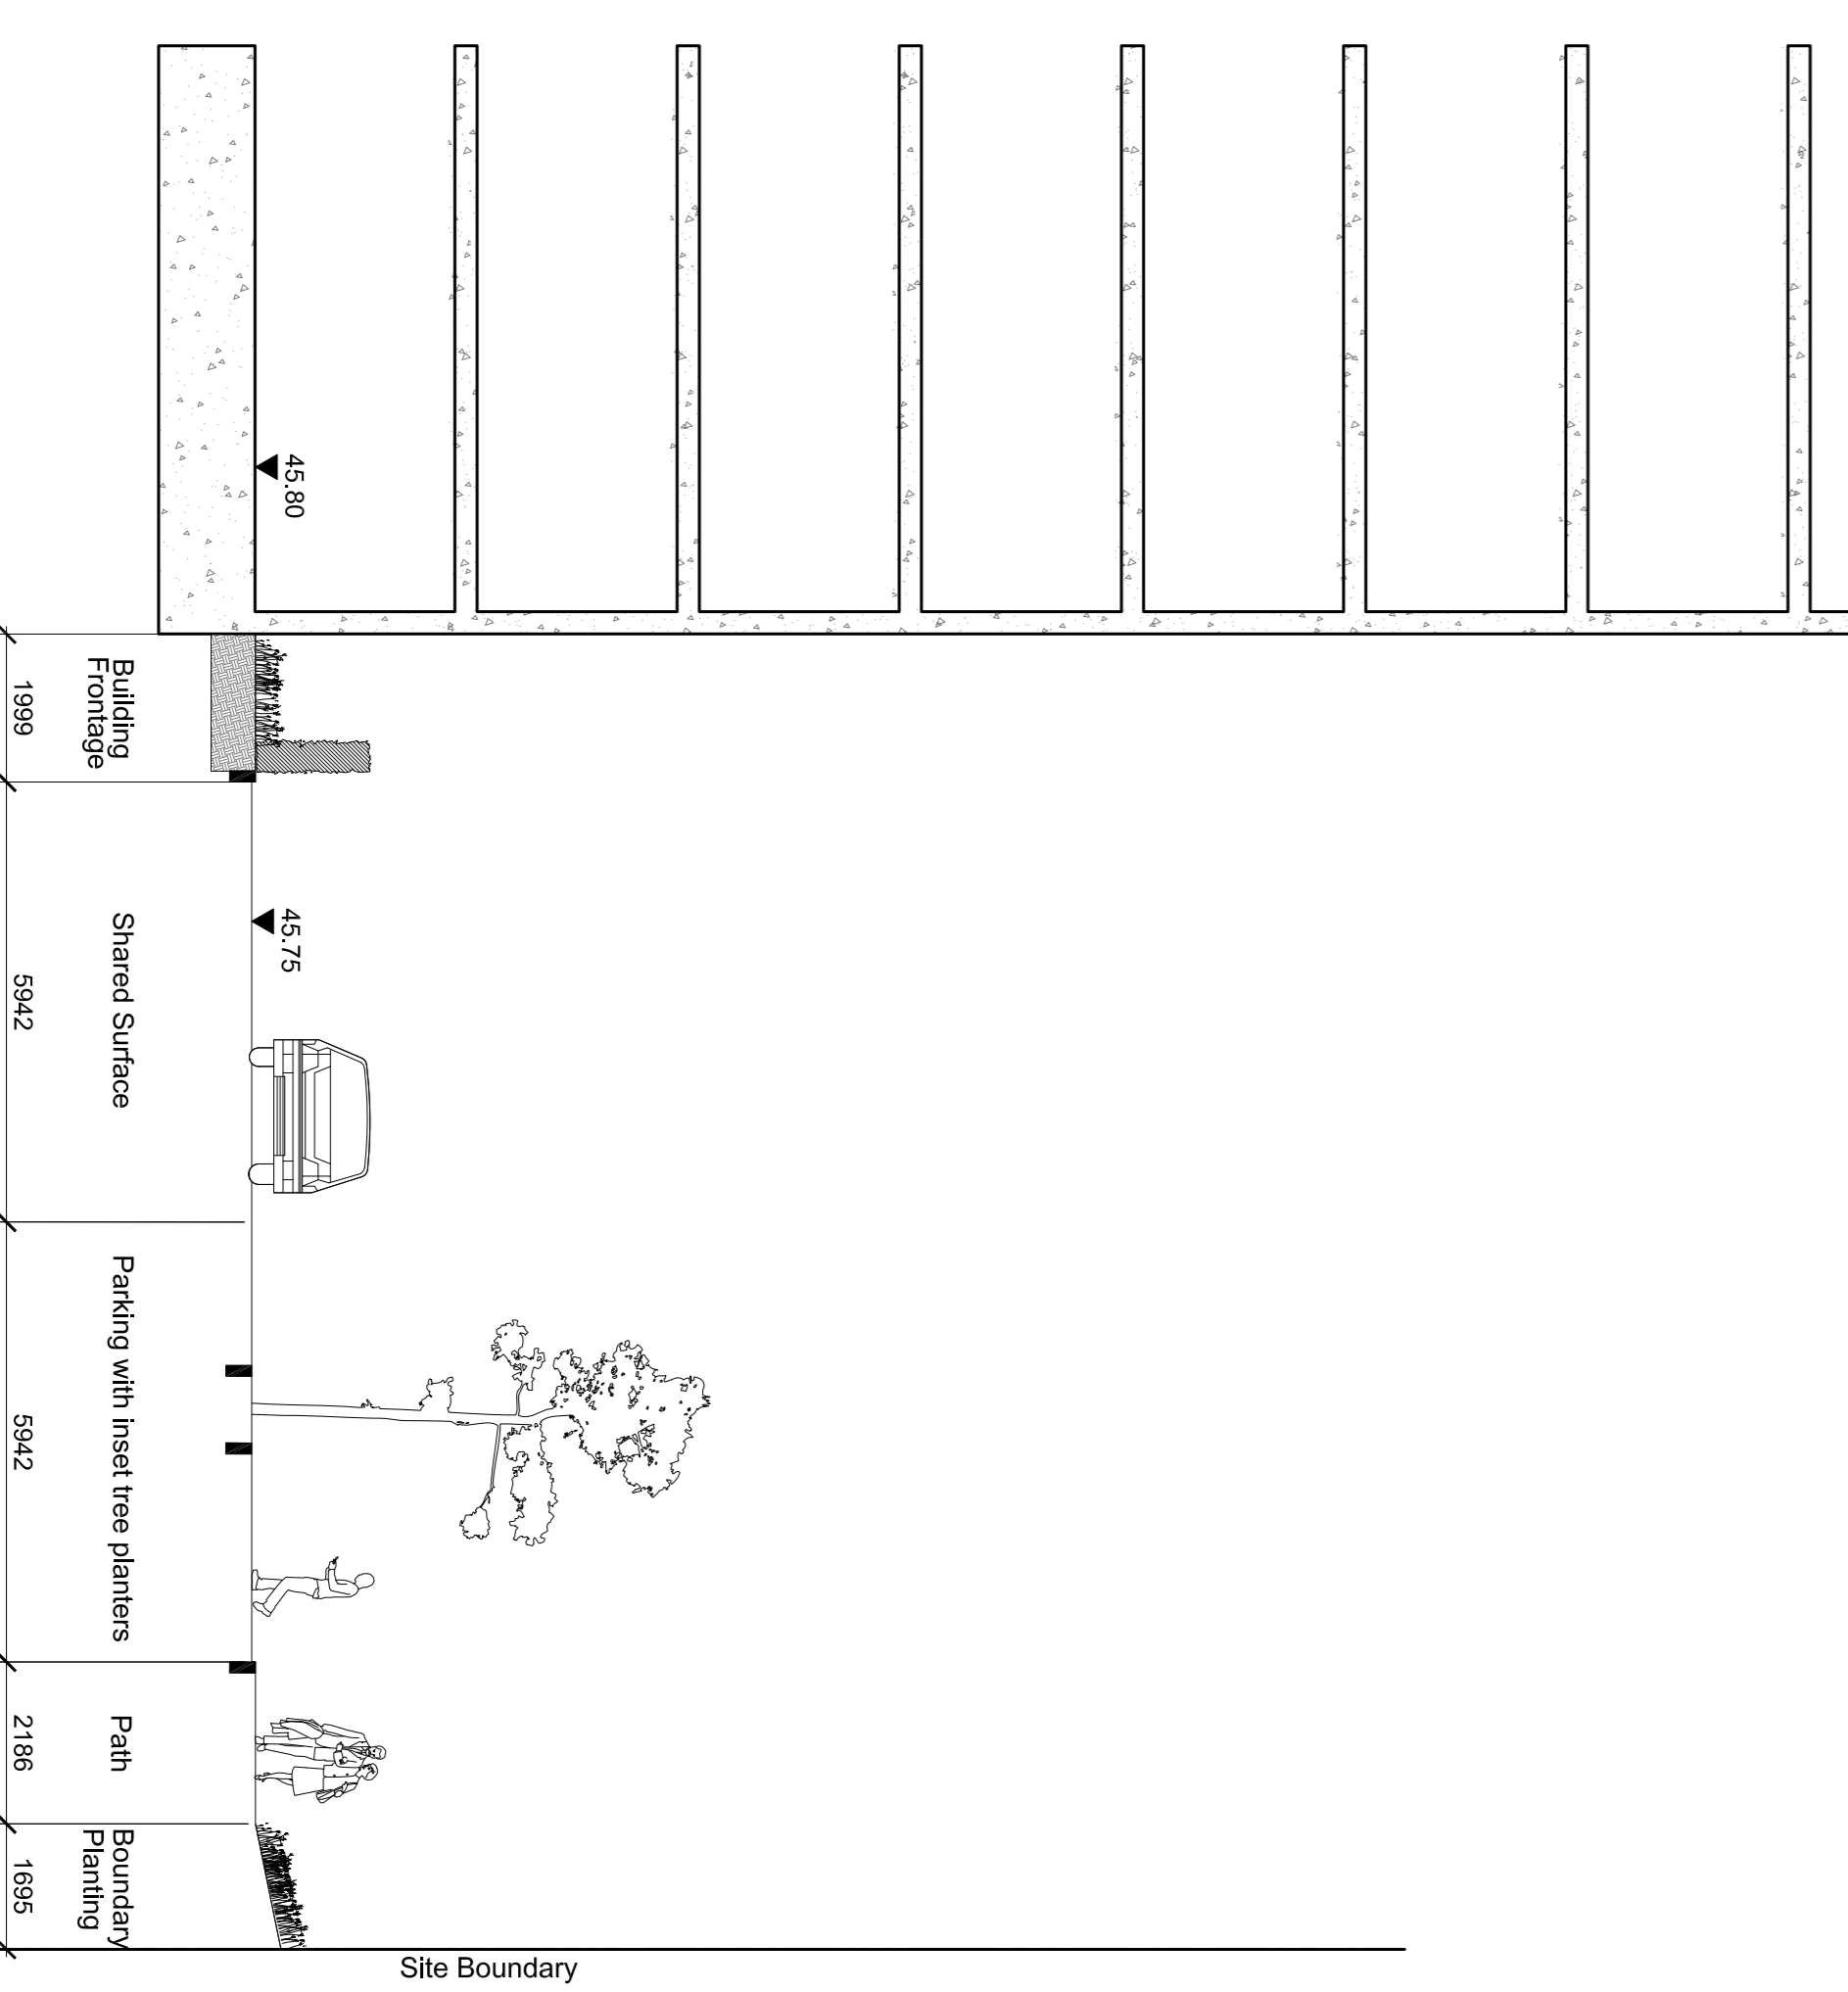

| NO. | Date | Revision | Description | BY | CHK |
|------|------------|-------------|-------------|-------|-----|
| 00 | 22/09/2014 | Revision | | SRV | CH |
| Rev. | Date | Description | | Drawn | CHK |

grant associates
Landscape Architecture, Urban Design, Creative Ecology
22 Milk Street, Bath BA1 1UT
T: +44 (0) 1225 330041 F: +44 (0) 1225 440893
E: info@grantassociates.co.uk

CLIENT
Redrow Homes Ltd
PROJECT
Peel Centre, Colindale
Stage 3

TITLE
Sections
Southern Streets

| Scale | Date | Author | Checked | Approved |
|-----------|------------|--------|---------|----------|
| T100 @ A1 | 03/07/2014 | RW | CH | PC |

Planning
Drawing Number: PCC398-P03-GE-00-2-020-P
Rev: 00