



0701.1 Section 01A - North Facing Existing
1:500

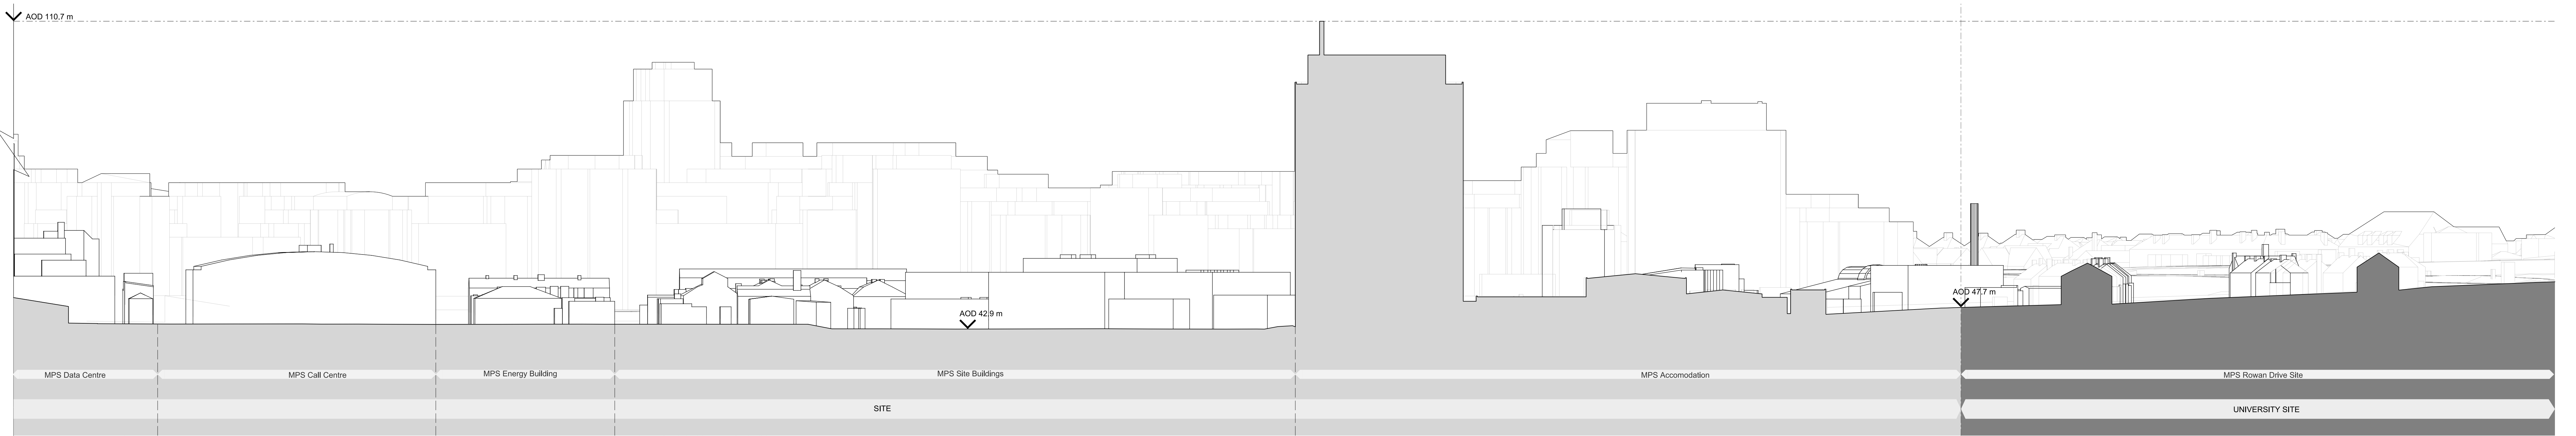

0701.2 Section 01B - North Facing Existing
1:500

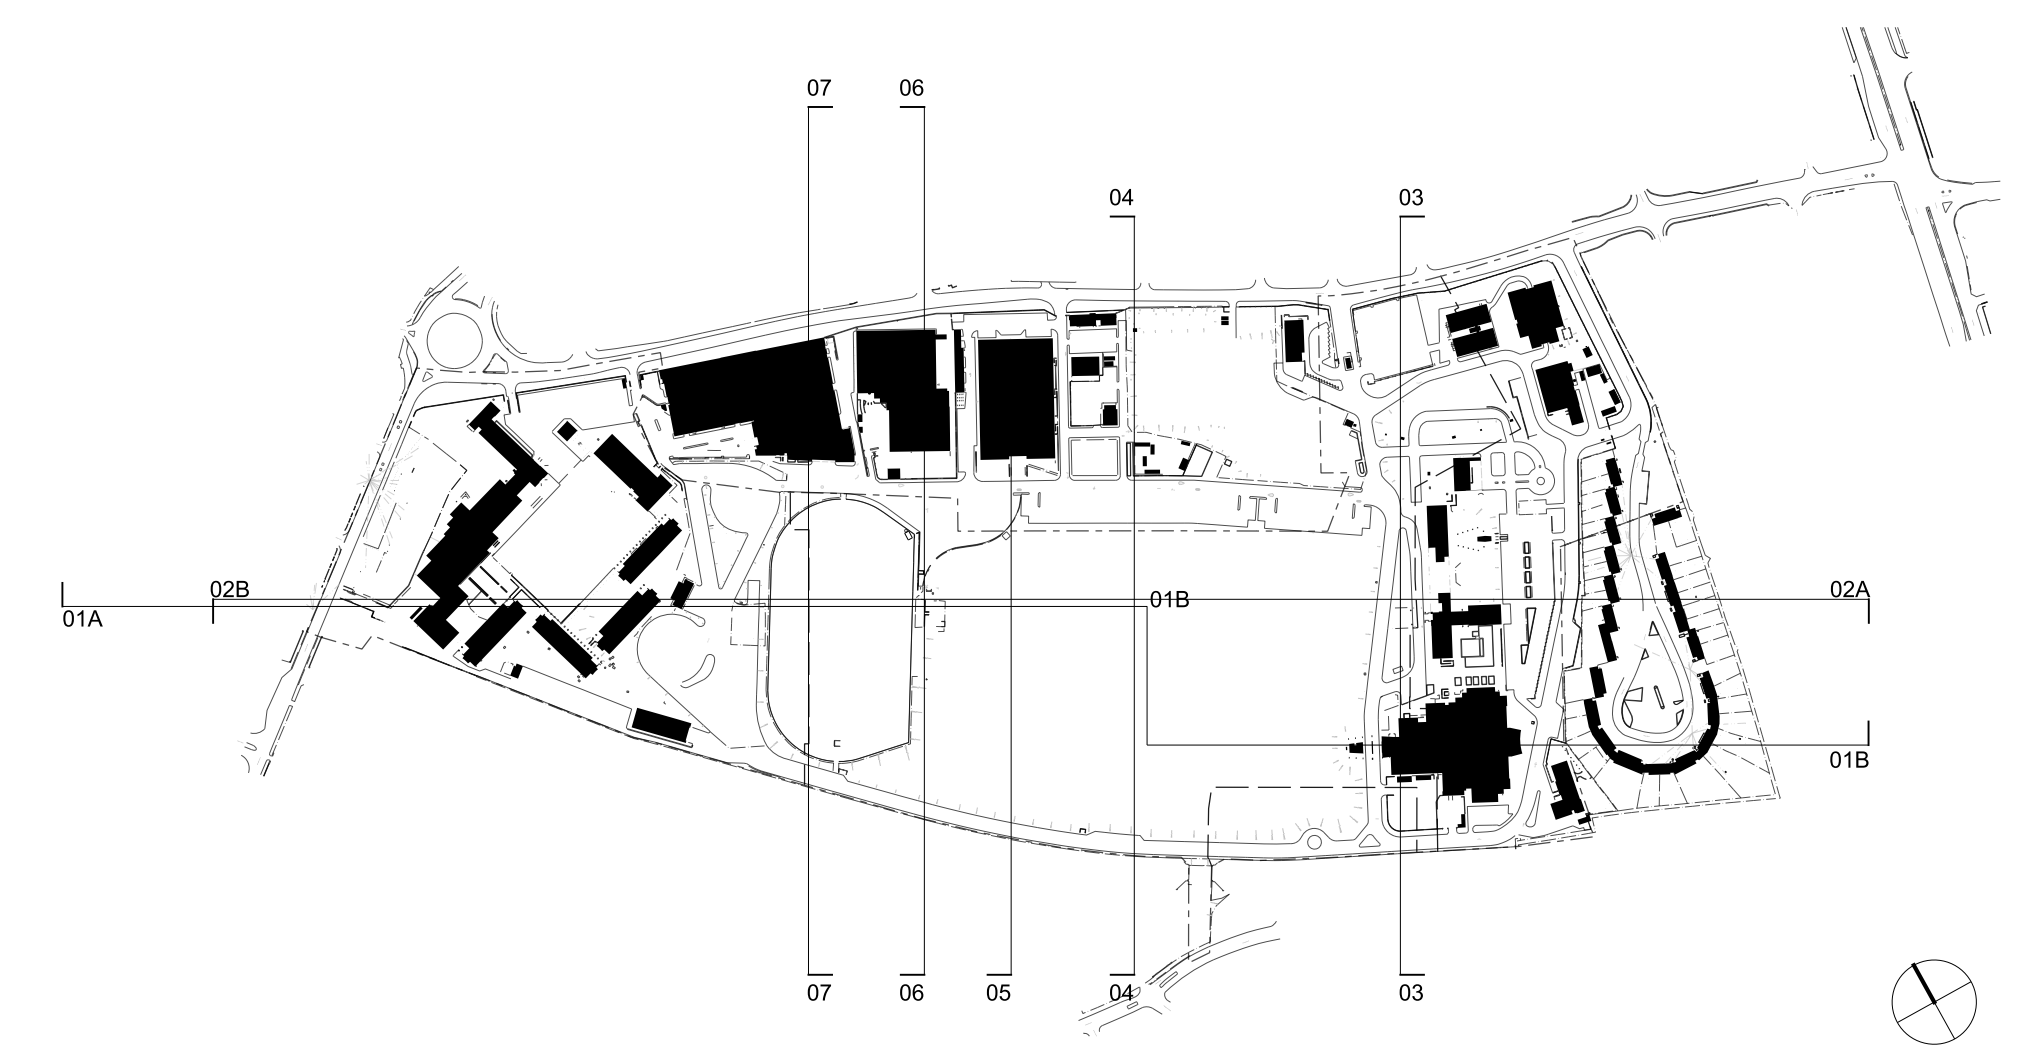

Key Plan - Existing Site

0 10 50m 100m

Felice Legg Bradley Studios
LLP
Twenty Tottenham Street
London
W1T 4RF
t +44 (0)20 7325737
e london@felicestudios.com

Amendment P1 Issued for Planning	Date 28.08.2014	Job/Drawing No 1735-FCB-SITE-0701	Amendment P1
FOR ILLUSTRATIVE PURPOSES ONLY		Scale 1:500 @ A0	Date Apr 2014
		Drawn Studio 25	Do Not Scale All Dimensions to be checked on site

28.08.2014