




0703. 1 Section 03 - East Facing Existing
1: 500

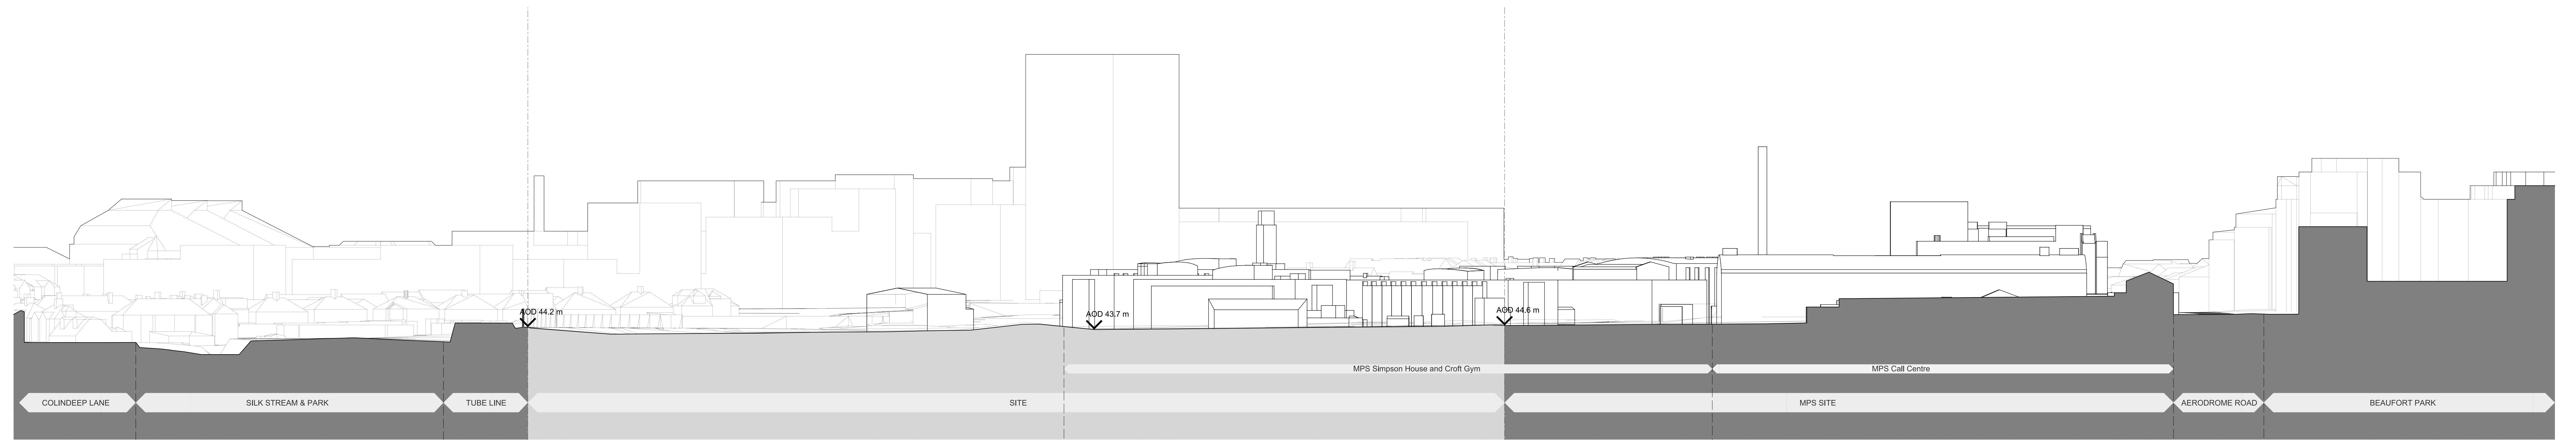


0703. 2 Section 04 - West Facing Existing
1: 500

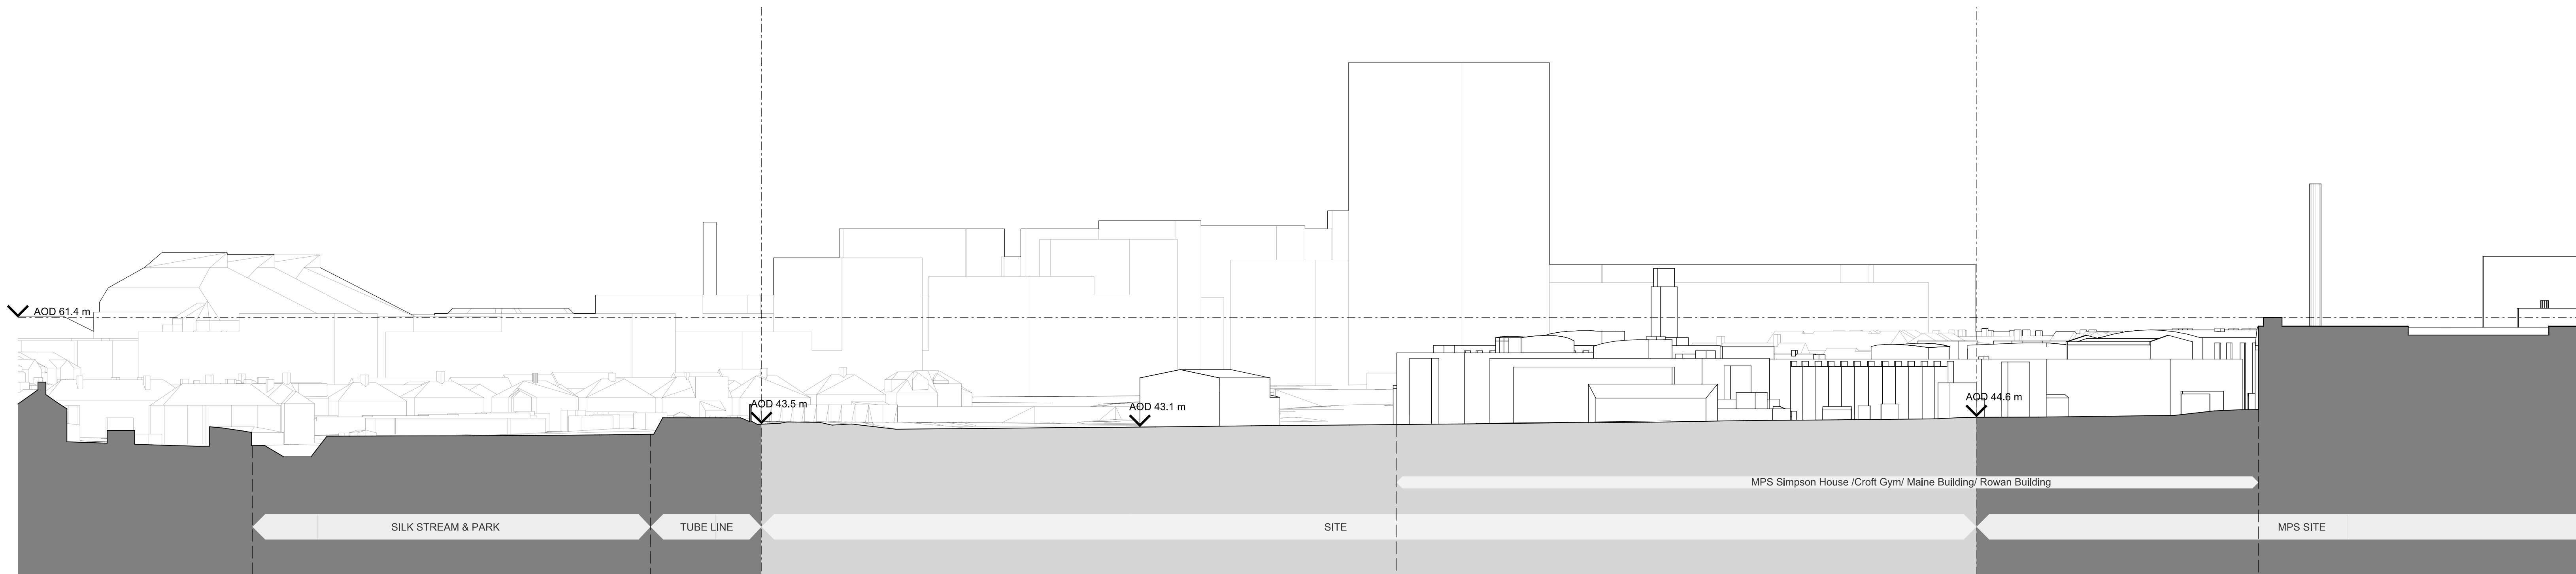

0703. 3 Section 05 - West Facing Existing
1: 500

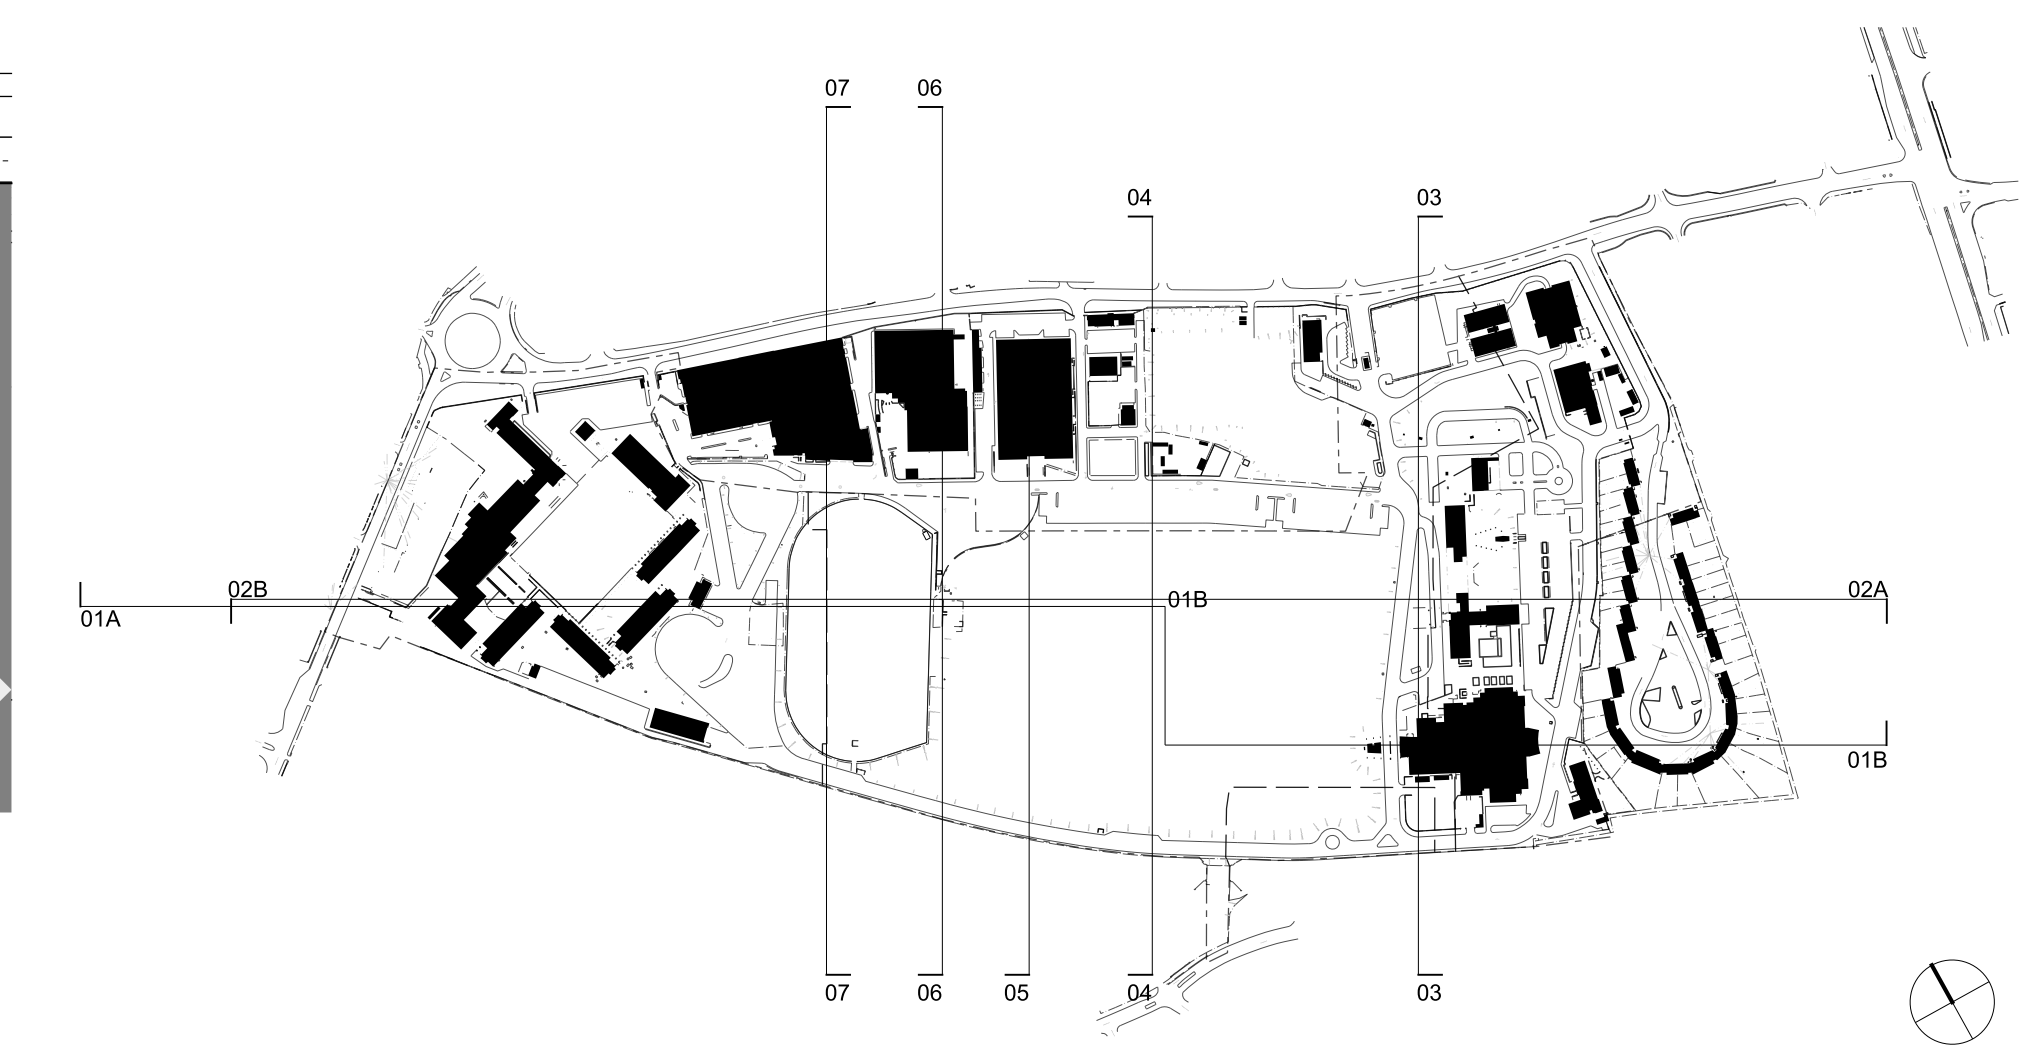

Key Plan - Existing Site

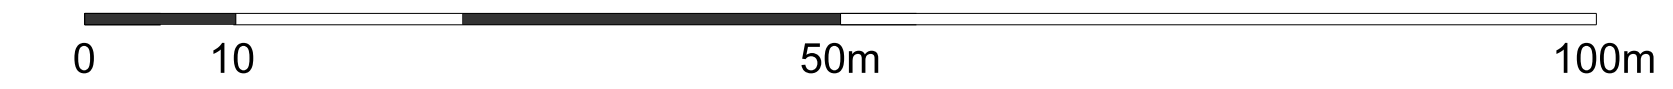

Felice Legg Bradley & Ludlow
LLP
Twenty Tottenham Street
London
W1T 4RF
t +44 (0)20 7325737
e london@felicestudios.com

Amendment
P1 Issued for Planning
**FOR ILLUSTRATIVE
PURPOSES ONLY**

Date
27.08.2014
Job/Drawing No
1735-FCB-SITE-0703
Peel Centre Colindale -
Site Sections - Existing
Scale
1: 500 @ A0
Date
April 2014
Drawn
Studio 26
27.08.2014

Amendment
P1
Do Not Scale
All Dimensions to be checked on site