



0706. 1 Section 02A - South Facing Proposal
1:500

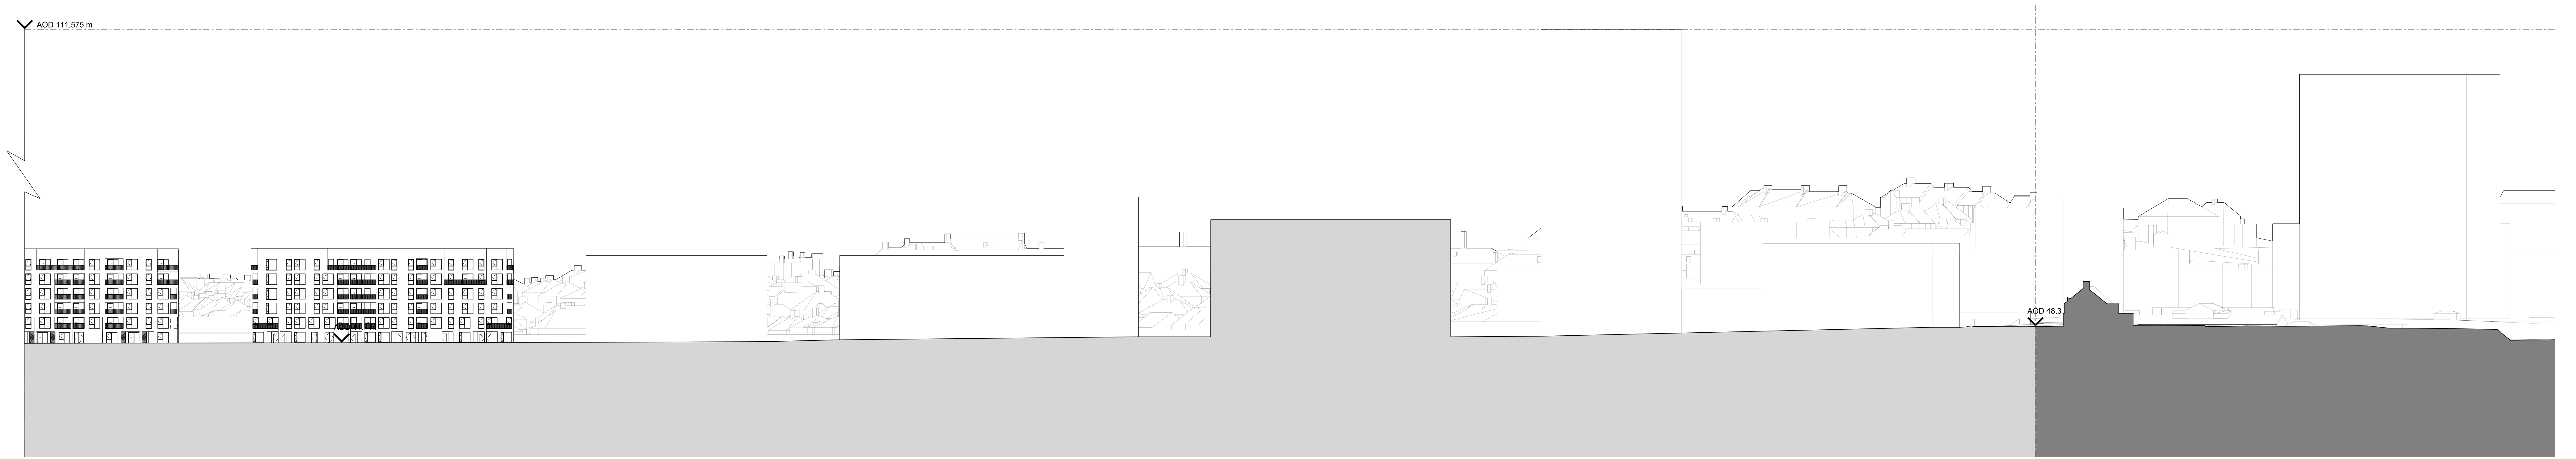

0706. 2 Section 02B - South Facing Proposal
1:500

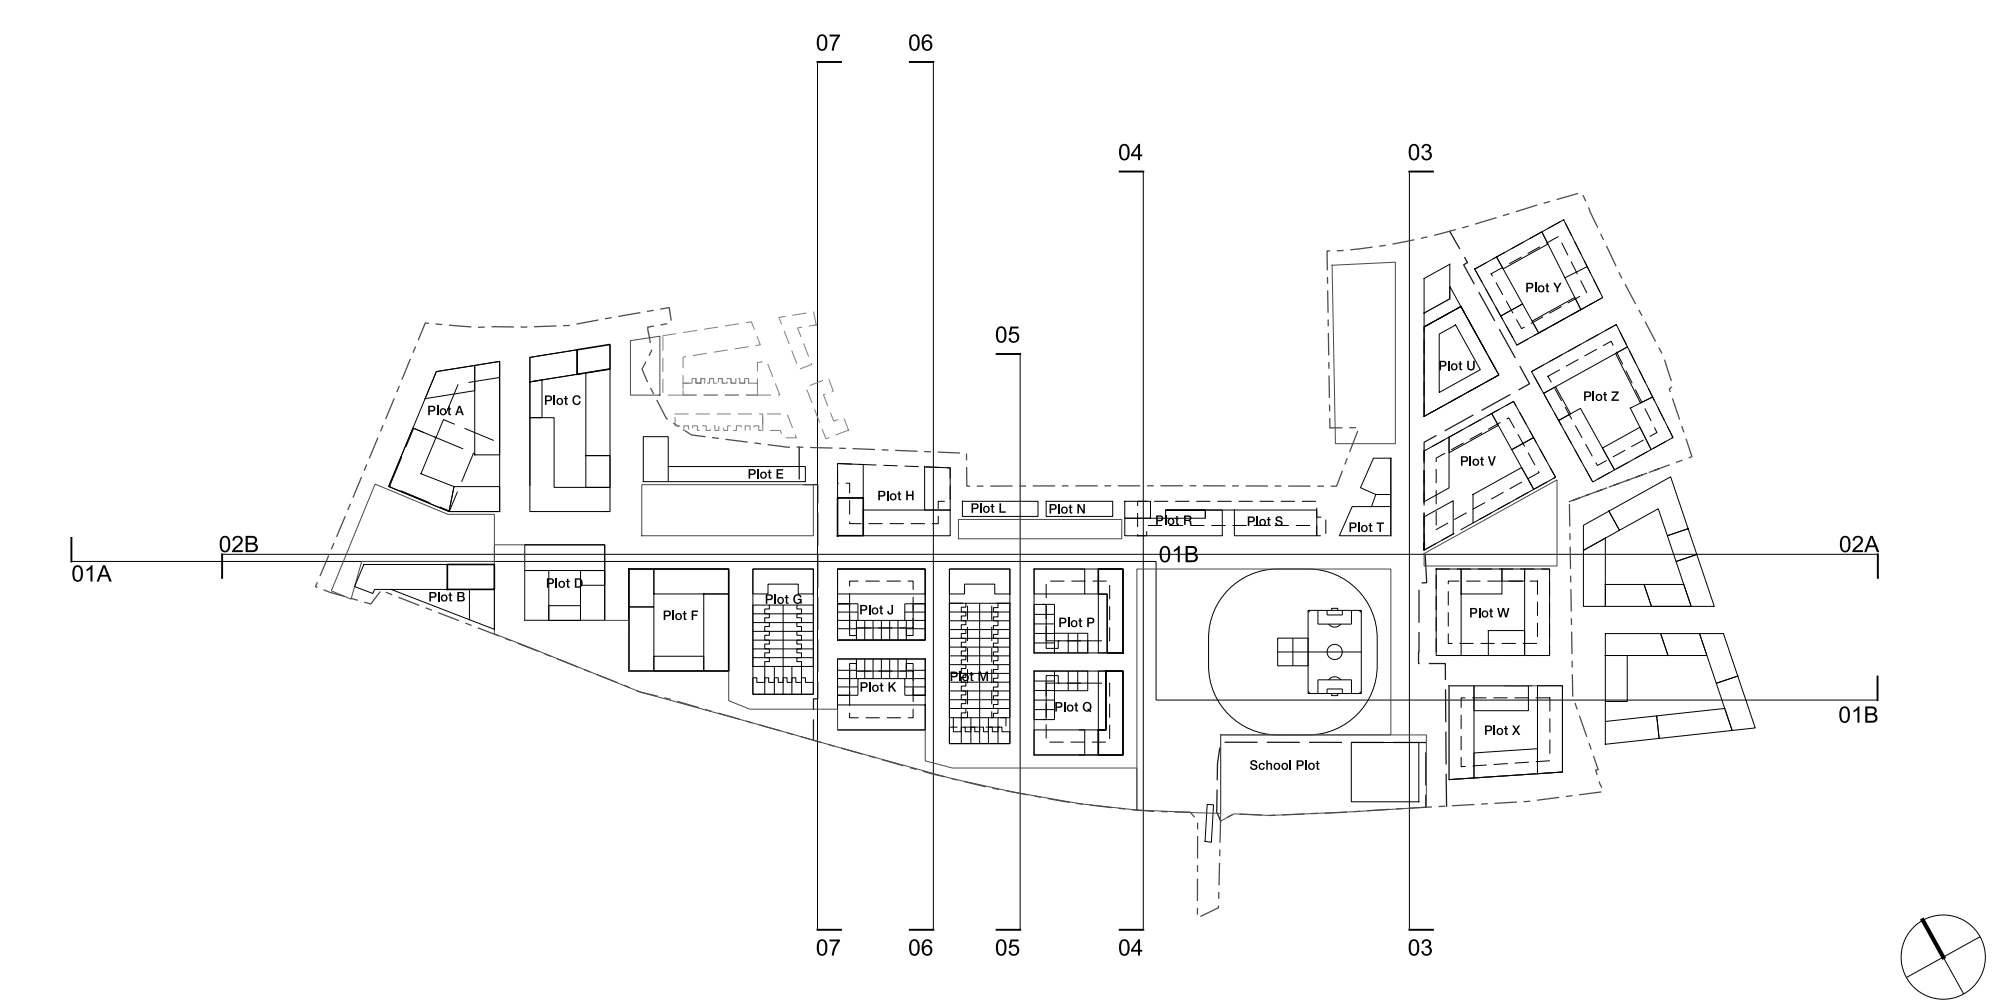

Key Plan - Proposed Site

0 10 50m 100m

Felice Legg & Partners LLP
Twenty Tottenham Street
London
W1T 4RF
t +44 (0)20 7325737
e london@felicelegg.com

Amendment P1 Issued for Planning	Date 27.08.2014	Job/Drawing No 1735-FCB-SITE-0706	Amendment P1
FOR ILLUSTRATIVE PURPOSES ONLY		Scale 1:500 @ A0	Date August 2014
		Date 27.08.2014	Drawn Studio 26
<small>All Dimensions to be checked on site</small>			