




0707. 1 Section 03 - East Facing Proposal
1: 500

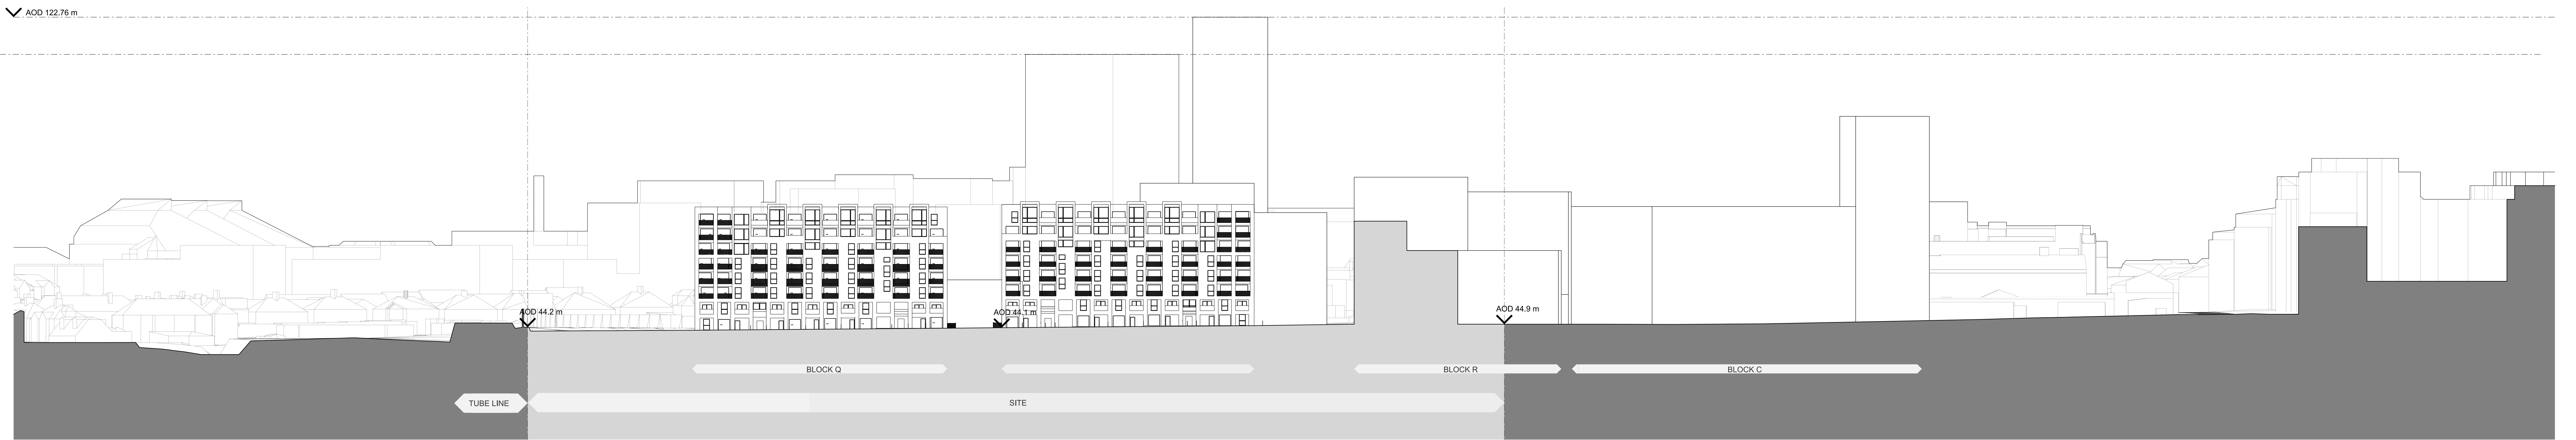


0707. 2 Section 04 - West Facing Proposal
1: 500

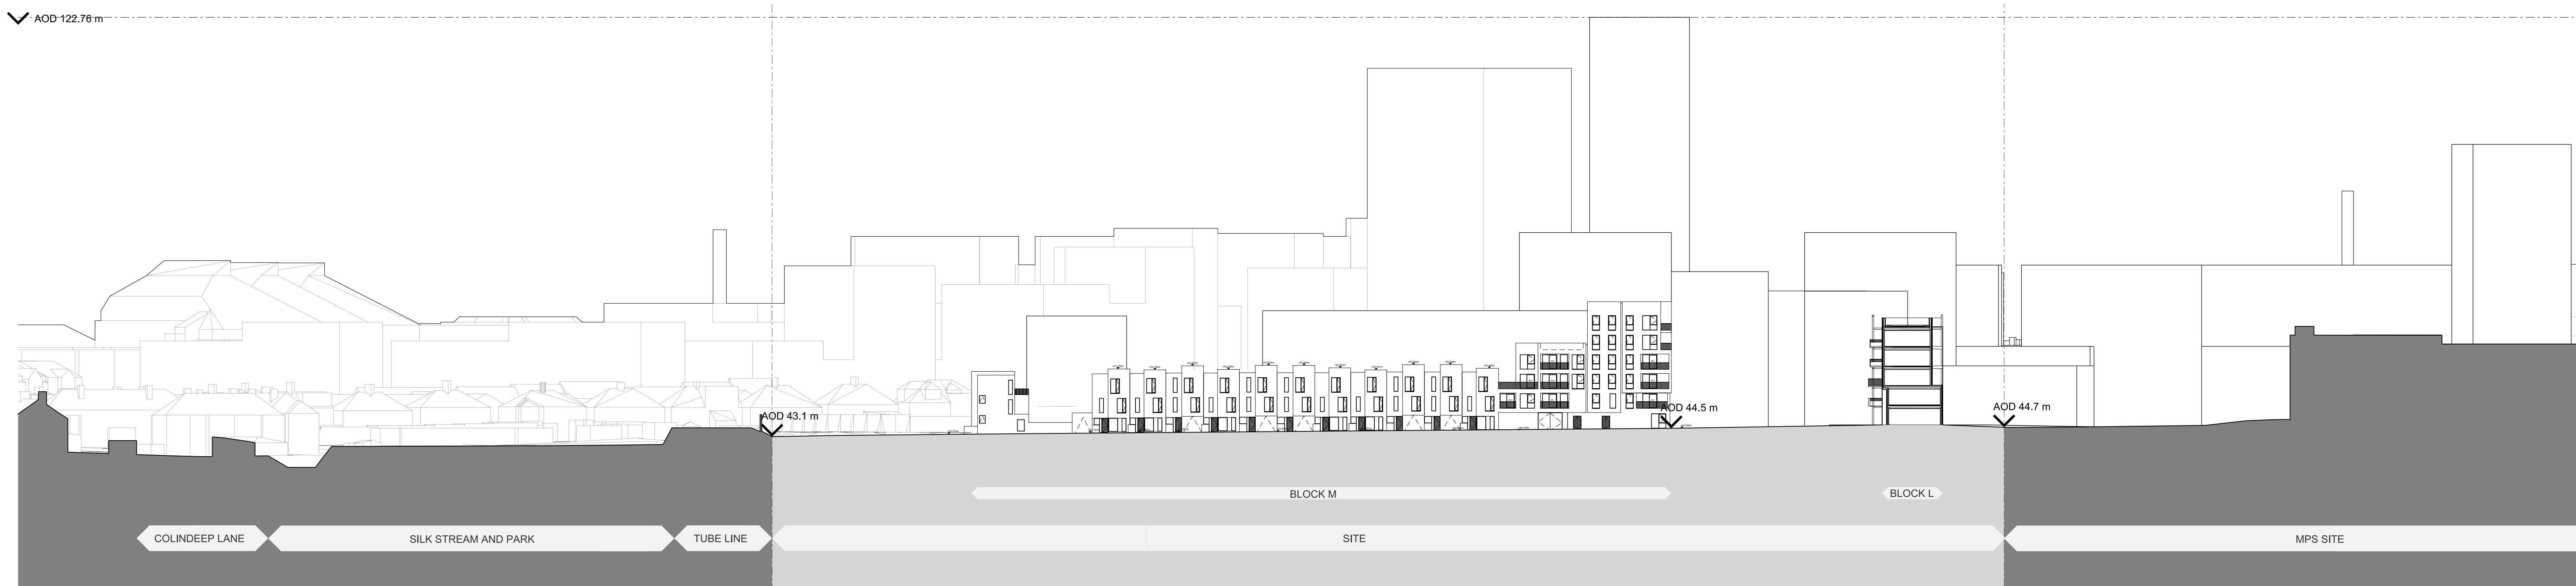

0707. 3 Section 05 - West Facing Proposal
1: 500

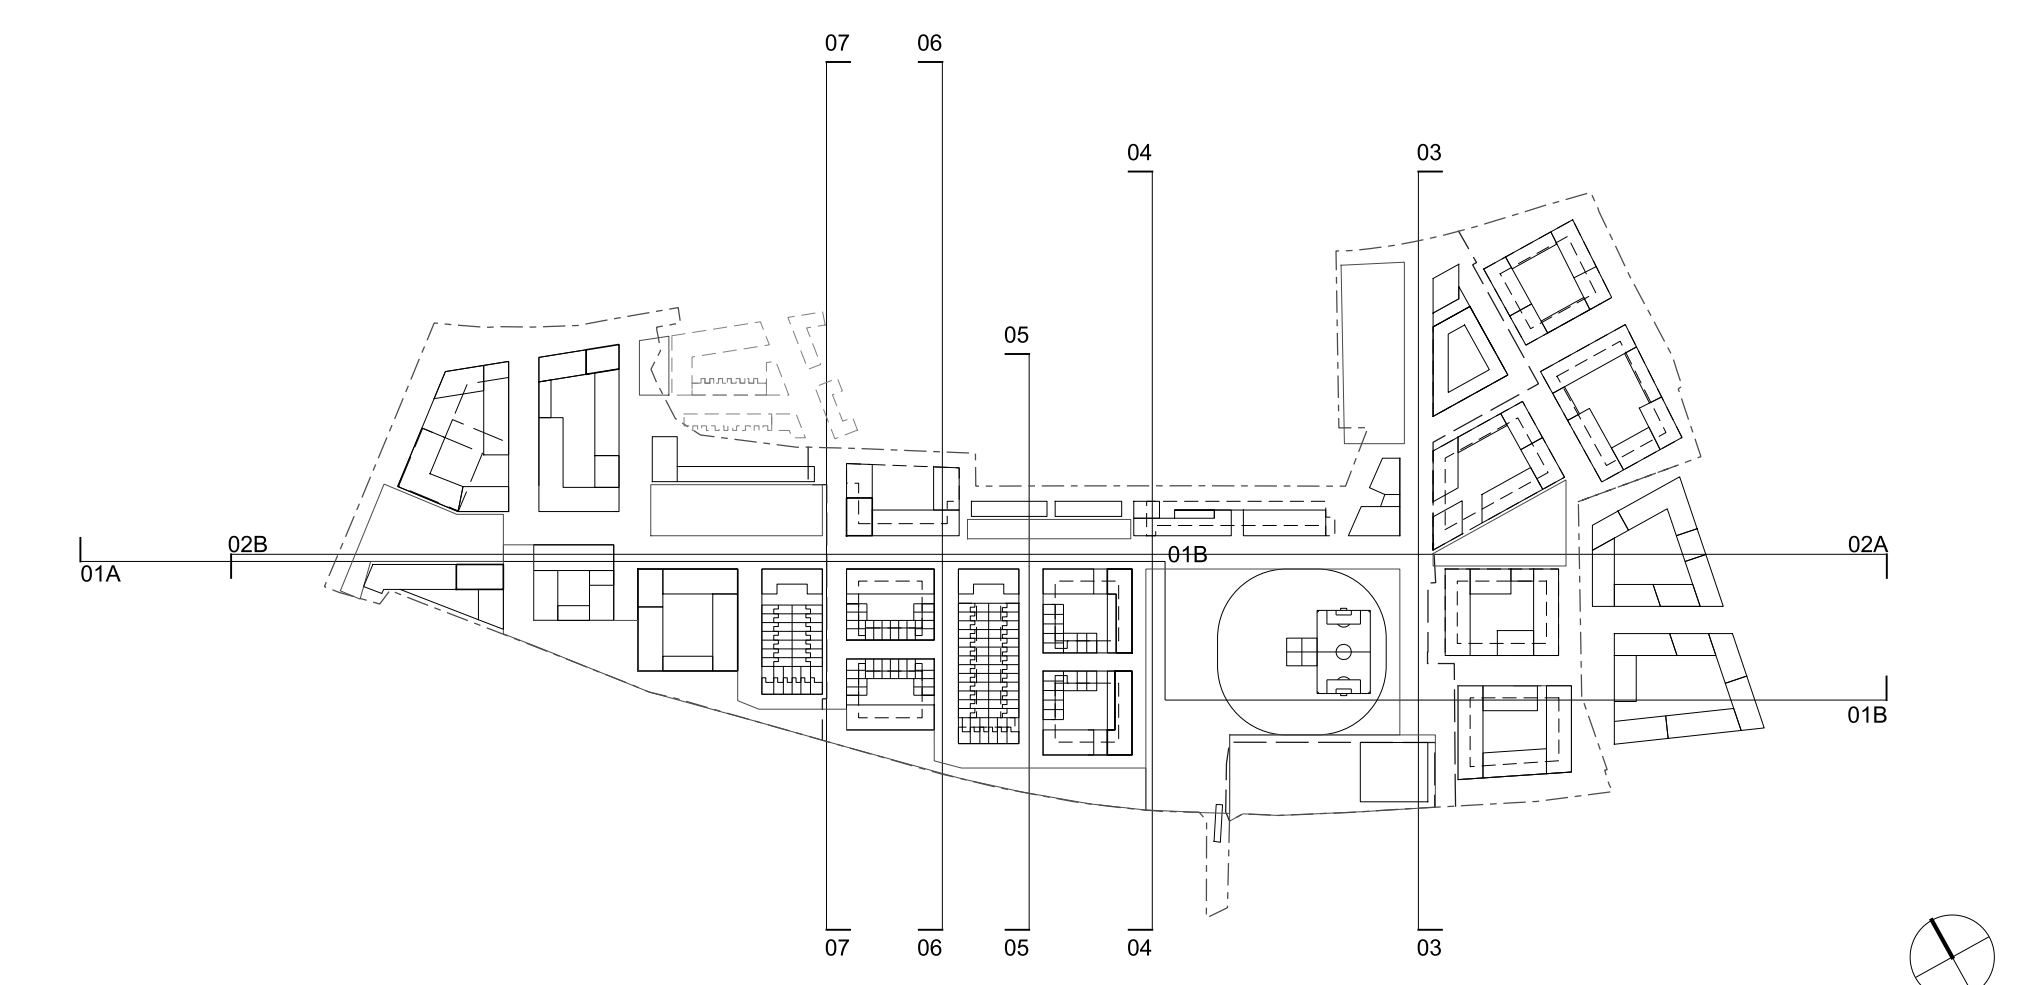

Key Plan - Proposed Site

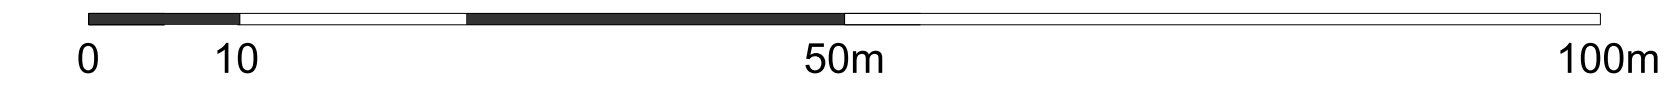

Felice Legg & Partners LLP
Twenty Tottenham Street
London
W1T 4RF
t +44 (0)20 7325737
e london@felicelegg.com

Amendment P1 Issued for Planning	Date 27.08.2014	Job/Drawing No 1735-FCB-SITE-0707	Amendment P1
FOR ILLUSTRATIVE PURPOSES ONLY		Scale 1: 500 @ A0	Date August 2014
		Drawn Studio 26	Date 27.08.2014
		Do Not Scale All Dimensions to be checked on site	