
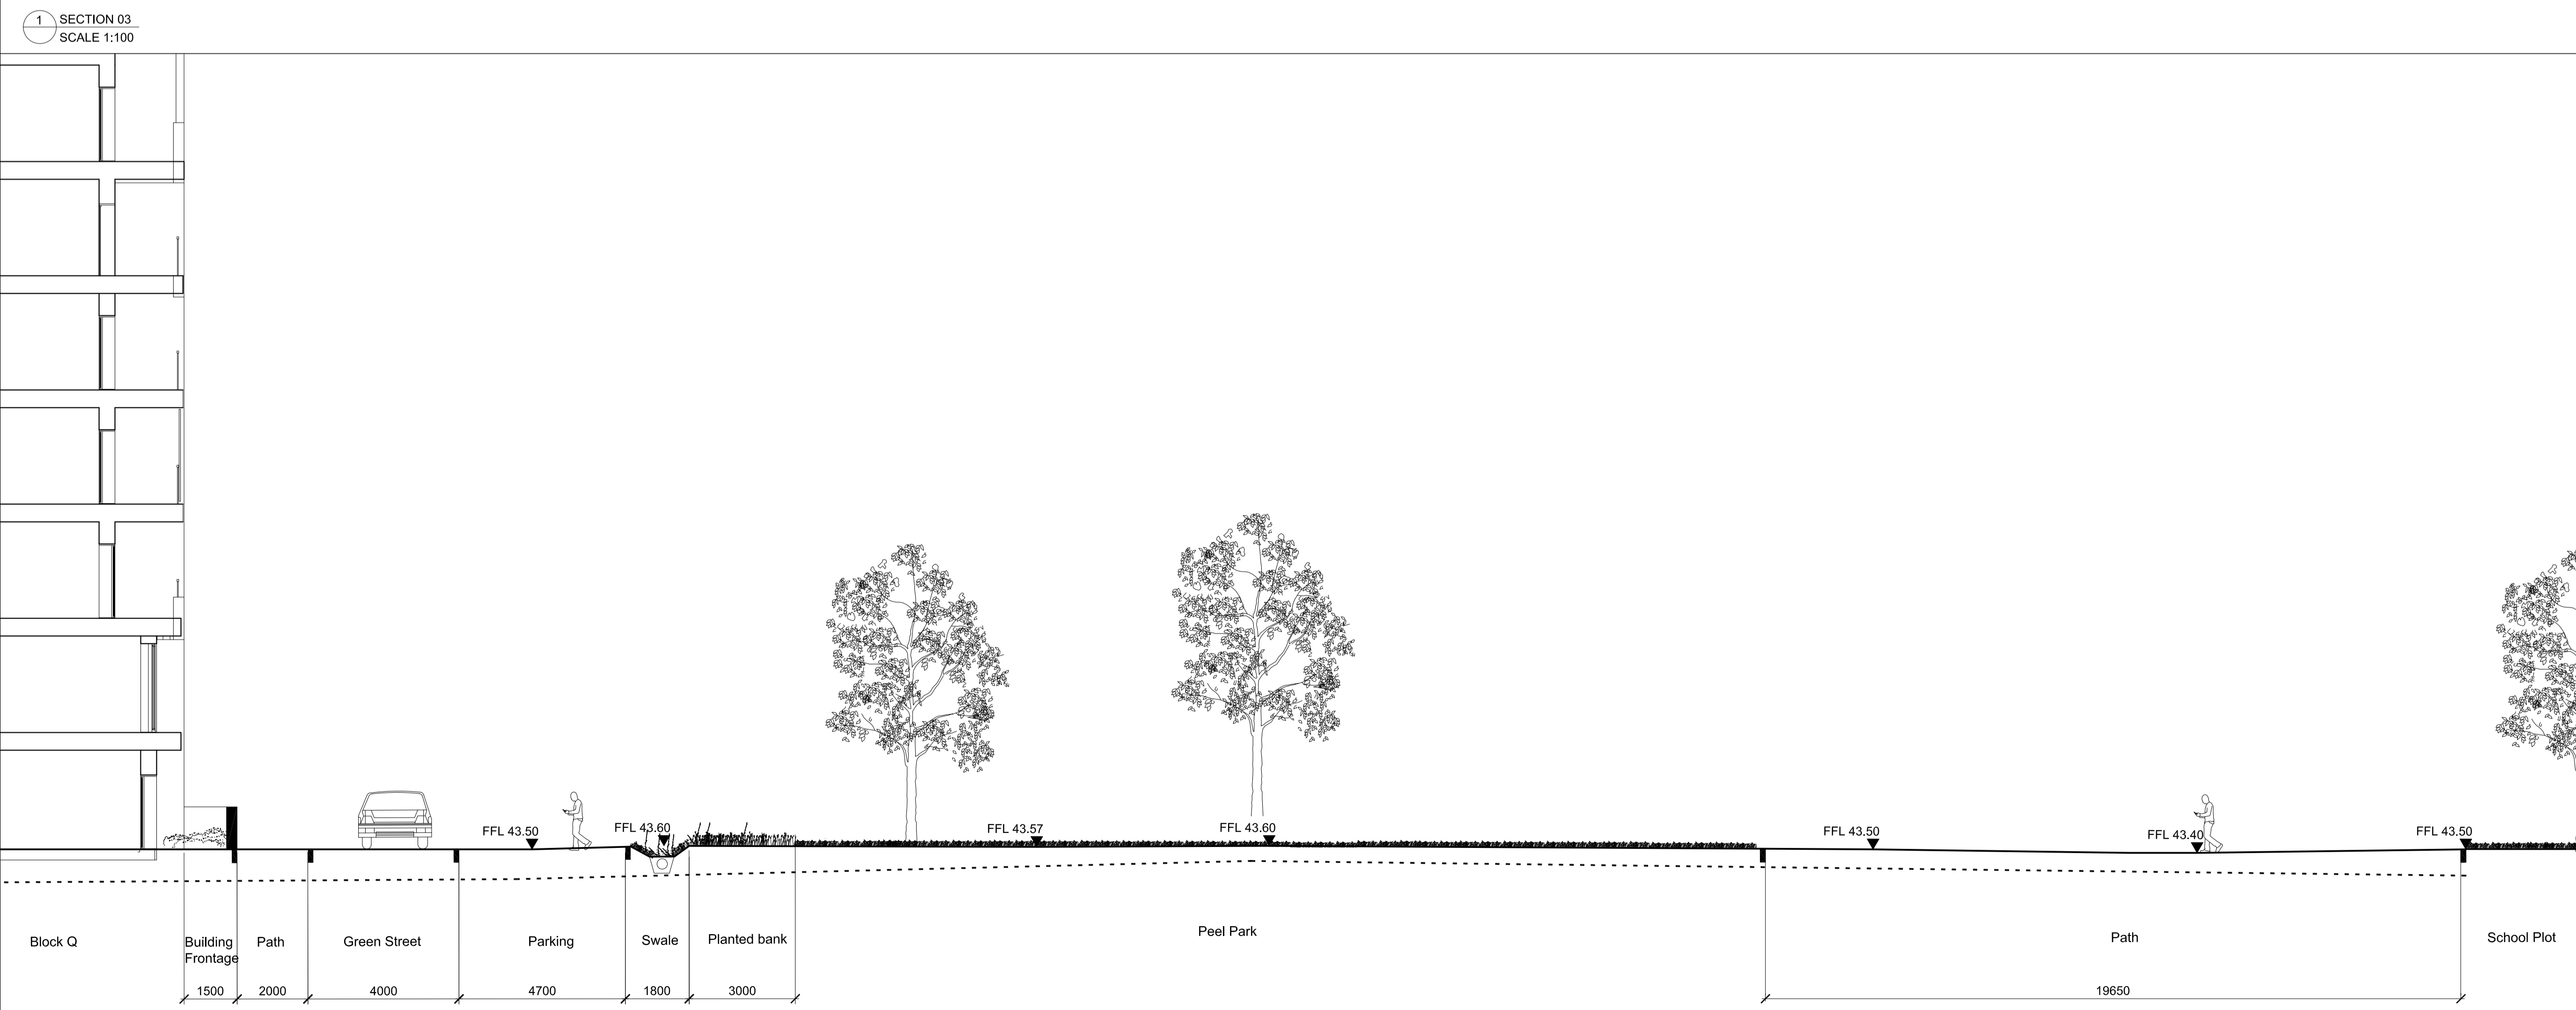
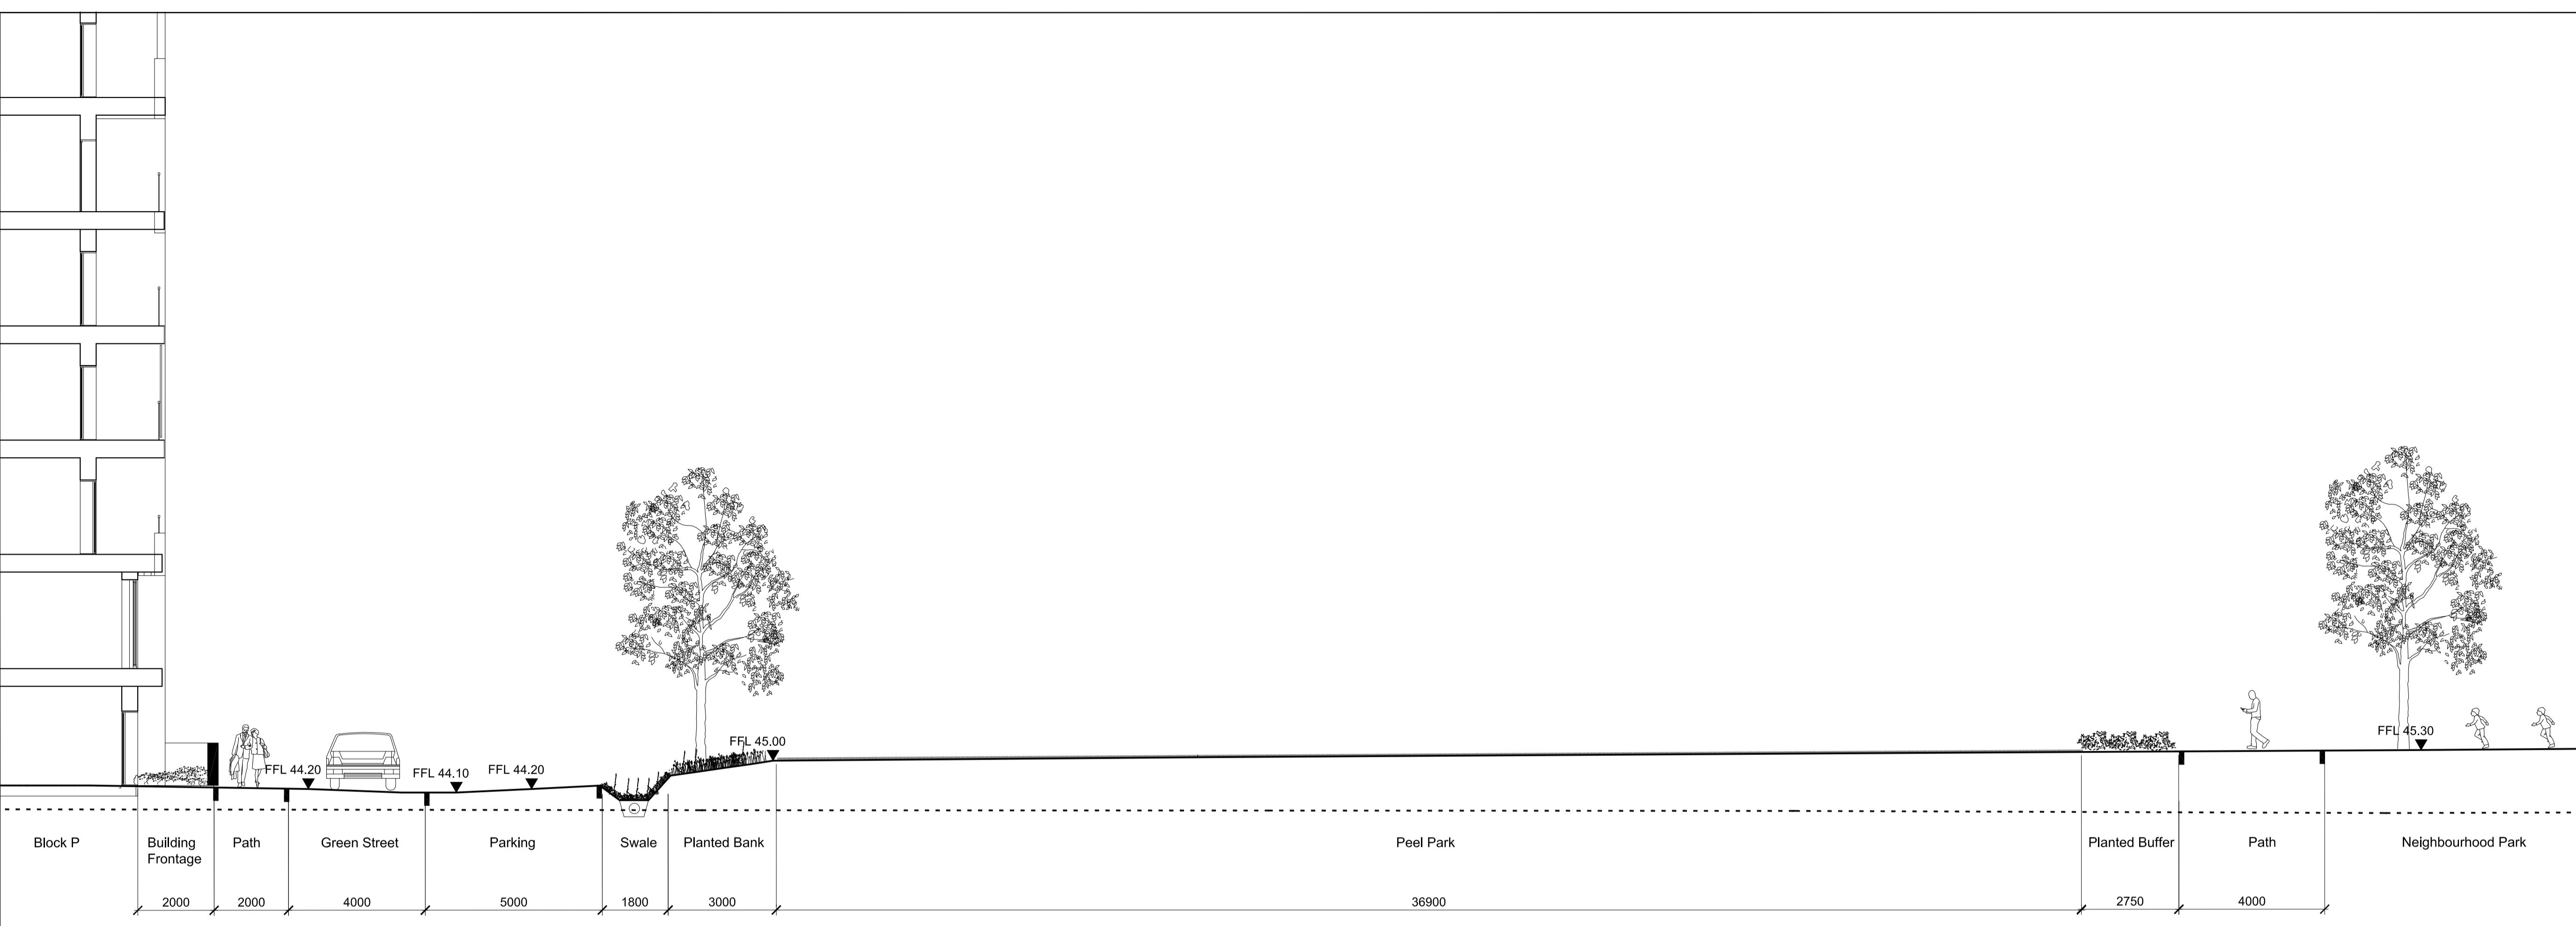


- GENERAL NOTES:
1. ALL DIMENSIONS AND LEVELS SHALL BE CHECKED ON SITE PRIOR TO CONSTRUCTION WORK COMMENCING
  2. ALL LANDSCAPE DRAWINGS TO BE READ IN CONJUNCTION WITH ALL RELEVANT ENGINEER'S AND ARCHITECT'S DRAWINGS AND SPECIFICATIONS
  3. ALL DRAWINGS TO BE READ IN CONJUNCTION WITH THE LANDSCAPE SPECIFICATION
  4. ANY DISCREPANCY CONCERNING THE DRAWINGS SHOULD BE REFERRED TO THE CA IMMEDIATELY
  5. ALL DIMENSIONS IN MILLIMETRES UNLESS NOTED OTHERWISE
  6. ALL LEVELS IN METRES
  7. DO NOT SCALE OFF THIS DRAWING
  8. EXISTING SERVICE ALIGNMENTS SHALL BE CHECKED ON SITE BY THE CONTRACTOR PRIOR TO CONSTRUCTION WORK COMMENCING
  9. THE CONTENT OF THIS DRAWING IS TO BE READ IN CONJUNCTION WITH THE LATEST PROJECT CDM RISK REGISTER

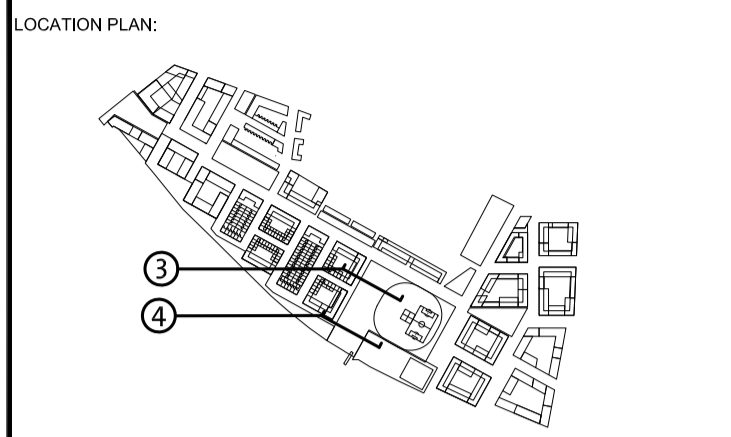

Rev.	Date	Description	HY	CH
00	22/08/2014	Planning		

**grant associates**  
 Landscape Architecture, Urban Design, Creative Ecology  
 22 Milk Street, Bath BA1 1UT  
 T: +44 (0) 1225 332664, F: +44 (0) 1225 420803  
 E: info@grant-associates.uk.com

CLIENT  
**Redrow Homes Ltd**

PROJECT  
**Peel Centre, Colindale Stage 1**

TITLE  
**Sections - Stage 1  
 Peel Park - West Side**

Scale:	Date:	Drawn:	Checked:	Approved:
1:100 @ A1	01/07/2014	HY	CH	PC

Status:  
**Planning**

Drawing Number: PCC398-P01-GE-00-2-002-P	Rev: 00
---	------------