

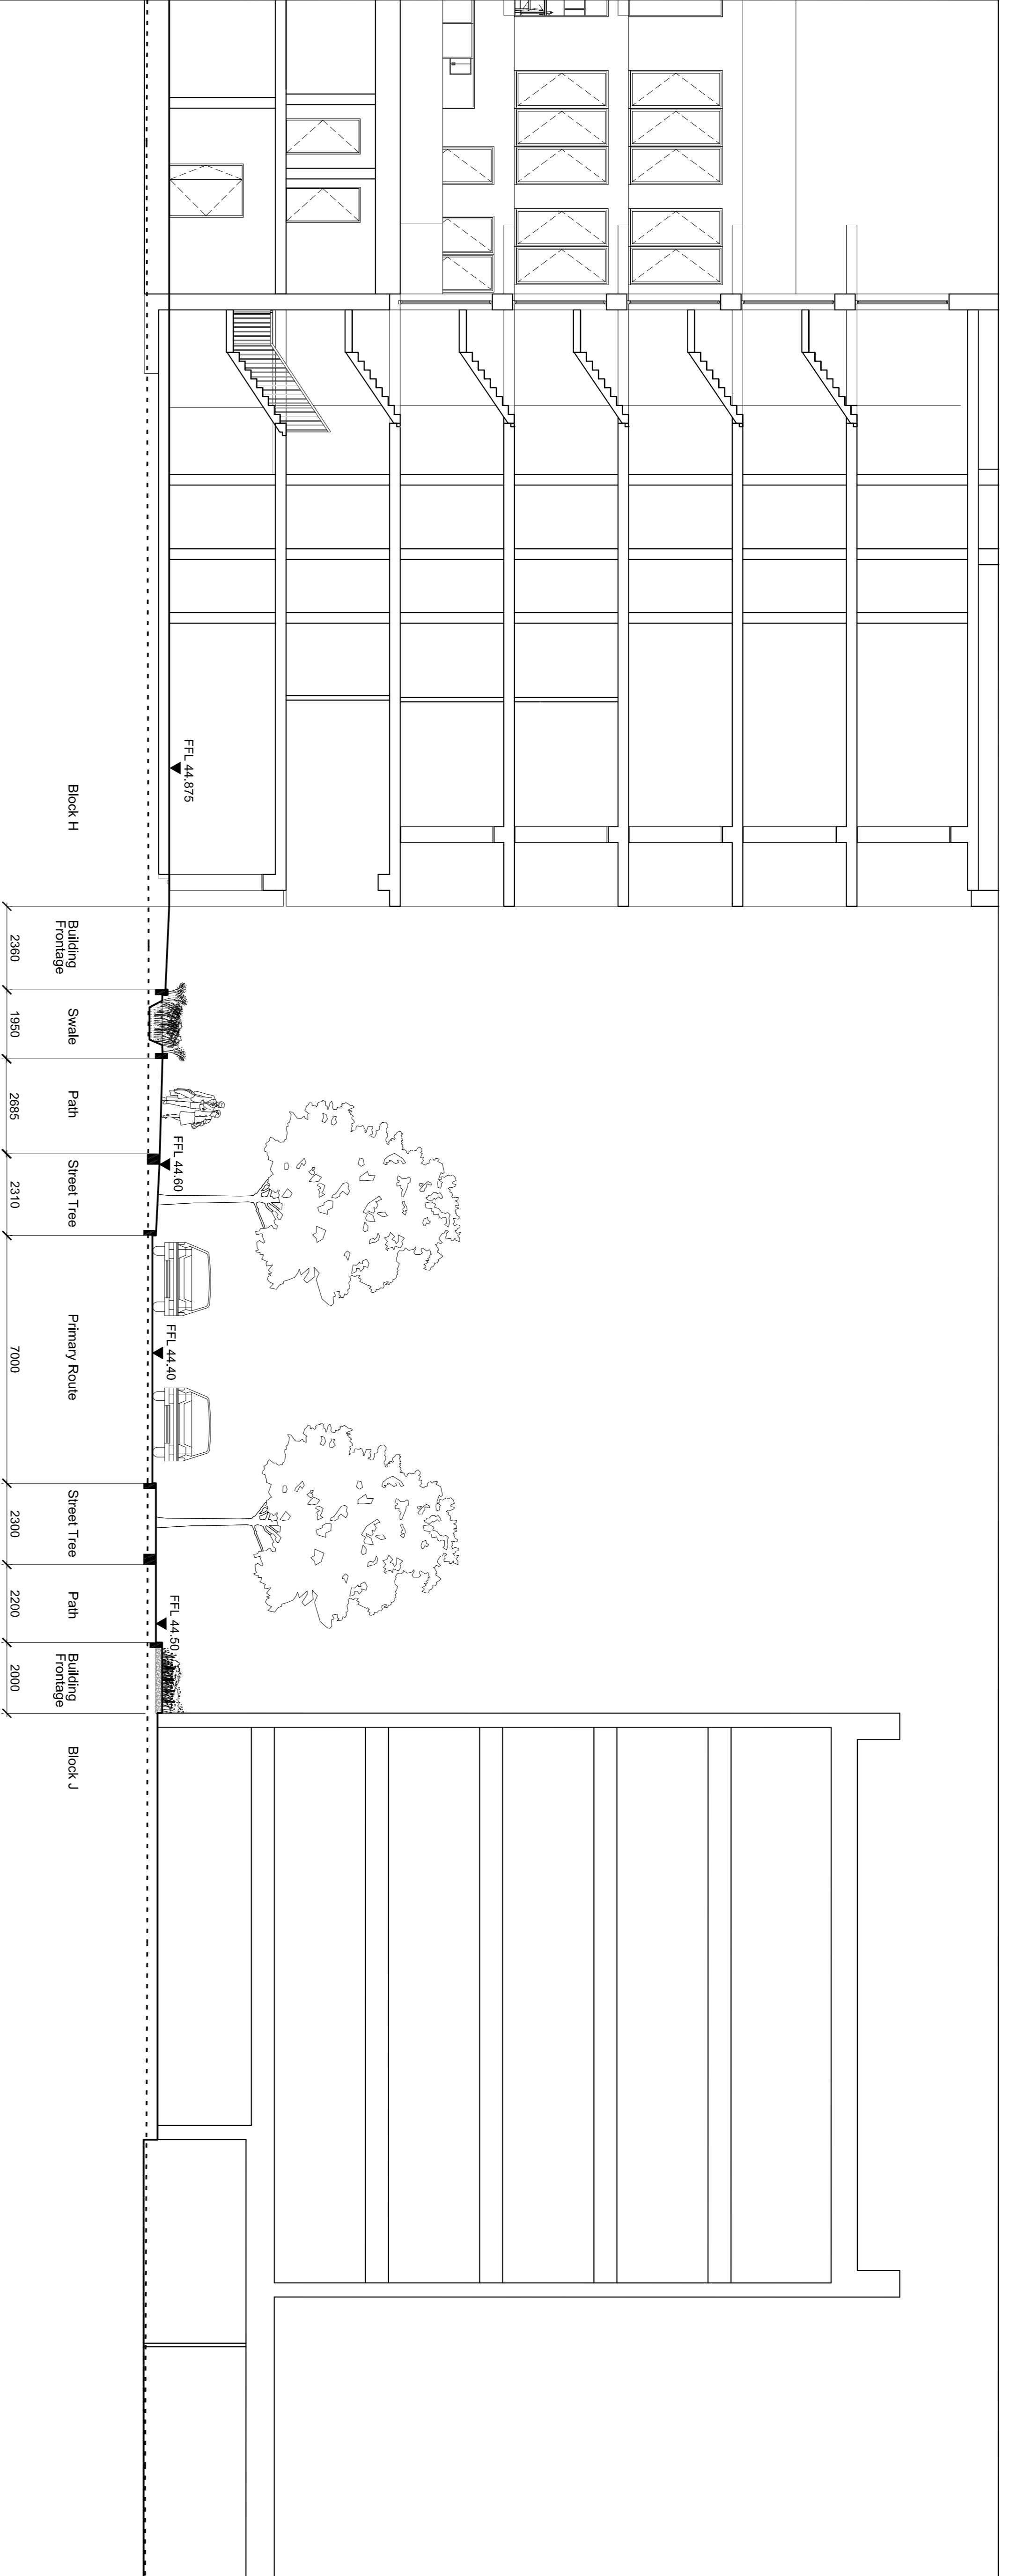


- GENERAL NOTES:
1. ALL DIMENSIONS AND LEVELS SHALL BE CHECKED ON SITE PRIOR TO CONSTRUCTION.
 2. ALL LANDSCAPE DRAWINGS TO BE READ IN CONJUNCTION WITH ALL RELEVANT ENGINEER'S AND ARCHITECT'S DRAWINGS AND ALL DRAWINGS TO BE READ IN CONJUNCTION WITH THE LANDSCAPE SPECIFICATION.
 3. ALL DIMENSIONS IN MILLIMETRES UNLESS NOTED OTHERWISE REFERRED TO THE DRAWING.
 4. ALL DIMENSIONS IN METRES UNLESS NOTED OTHERWISE.
 5. DO NOT SCALE OFF THIS DRAWING.
 6. EXISTING SERVICE ALIGNMENTS SHALL BE CHECKED ON SITE BY THE LANDSCAPE ARCHITECT PRIOR TO CONSTRUCTION.
 7. THE CONTENT OF THIS DRAWING IS TO BE READ IN CONJUNCTION WITH THE LATEST PROJECT CIVIL RISK REGISTER.

LOCATION PLAN

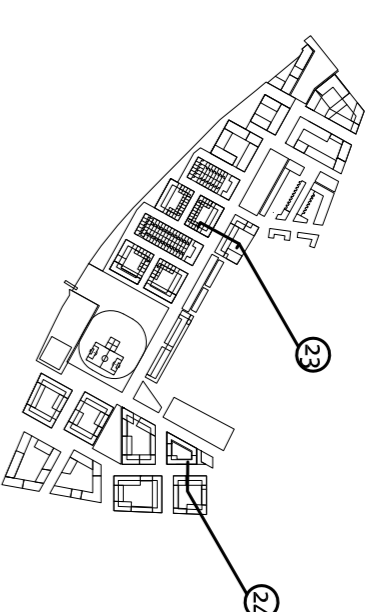

1 SECTION 23
SCALE 1:100

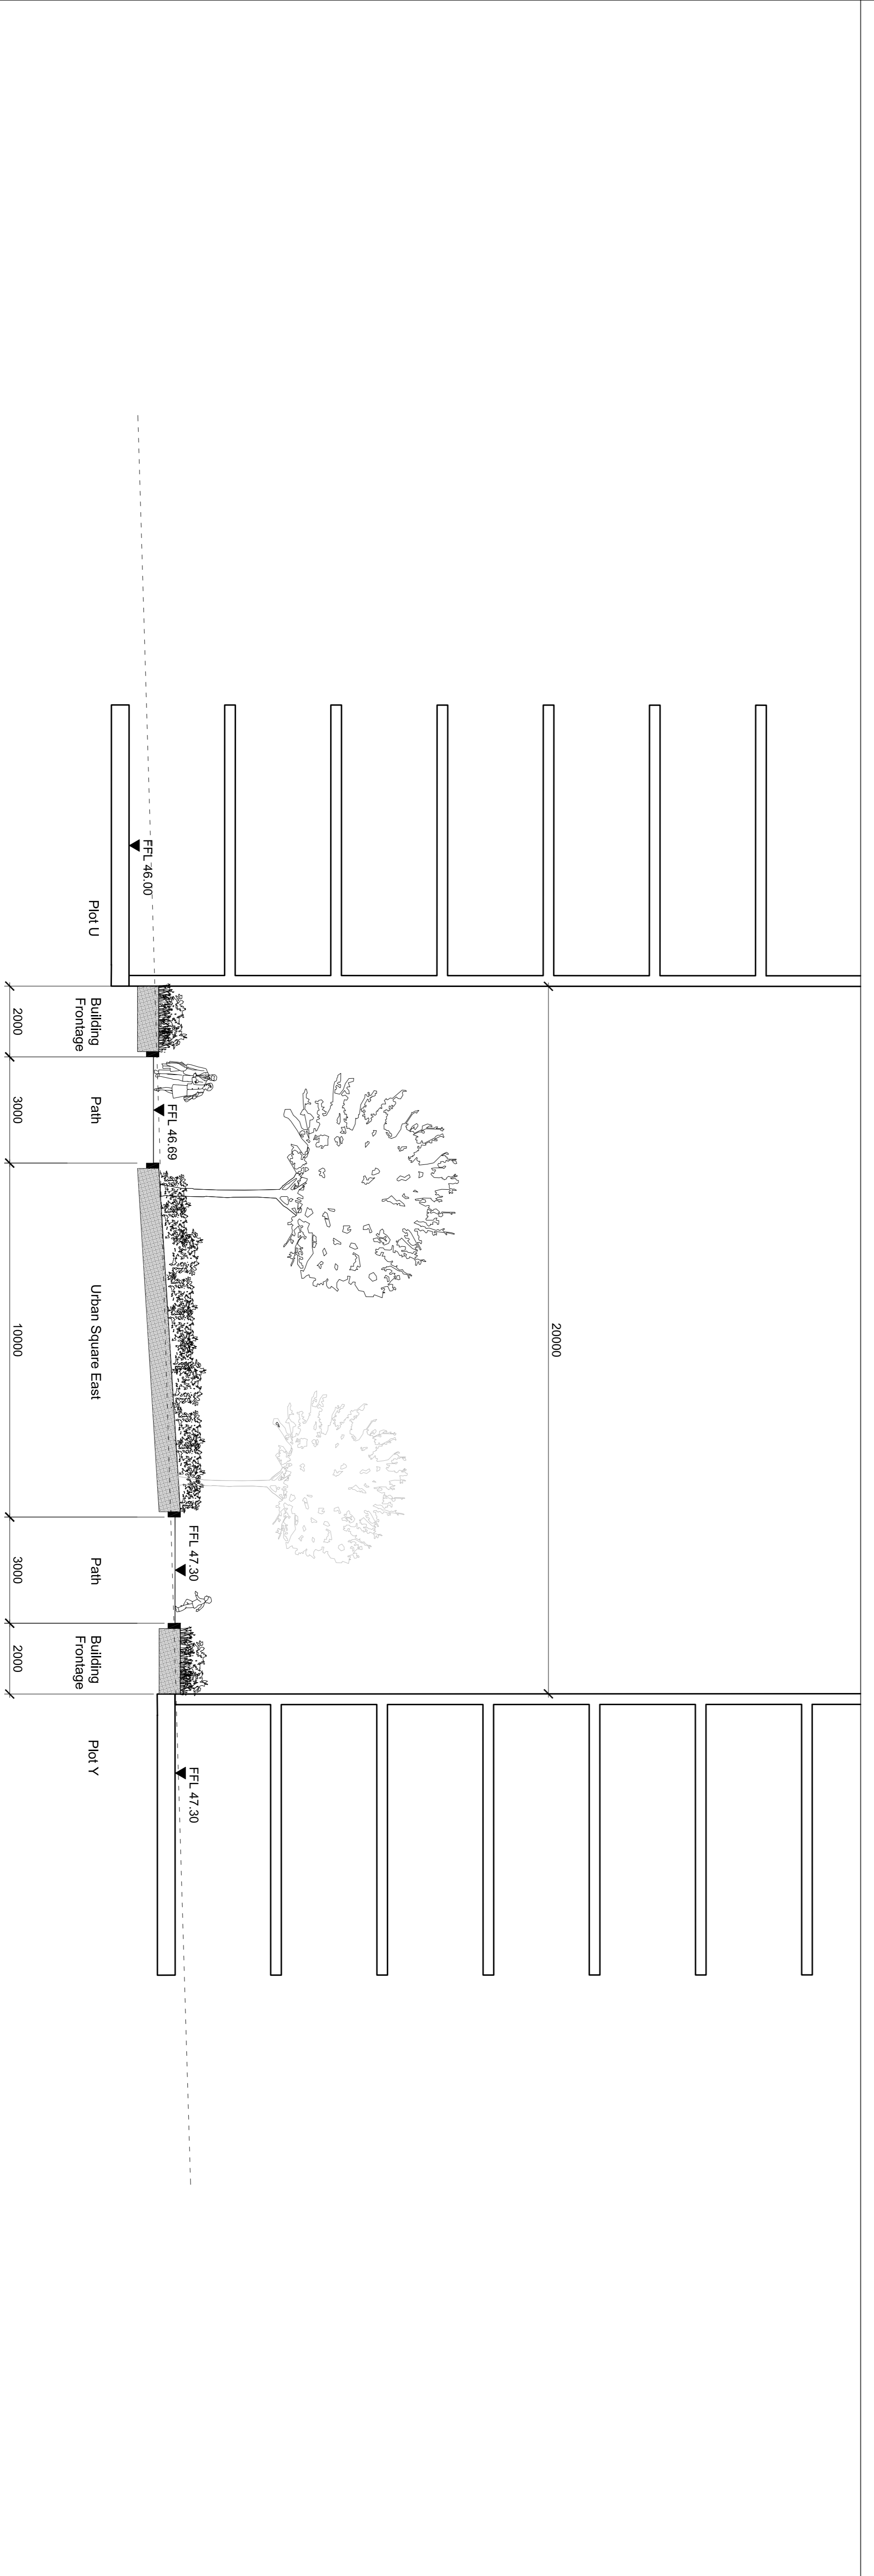

2 SECTION 24
SCALE 1:100

Rev	Date	Description	HY	CH
00	23/09/2014	Planning	HY	CH

grant associates
 Landscape Architecture, Urban Design, Creative Ecology
 22 Milk Street, Buntingford, Cambridgeshire
 T: +44 (0) 1223 334664 F: +44 (0) 1223 420893
 E: info@grant-associates.co.uk

CLIENT
Redrow Homes Ltd
 PROJECT
Peel Centre, Colindale
 Stage 1

TITLE
Sections
Primary Route and Block U

Scale: 1:100 @ A1 Date: 01/07/2014 Drawn: HV Checked: CH Approved: PC
 Status: **PLANNING**
 Drawing Number: **PC398-P01-GE-00-2-012-P** Rev: **00**