

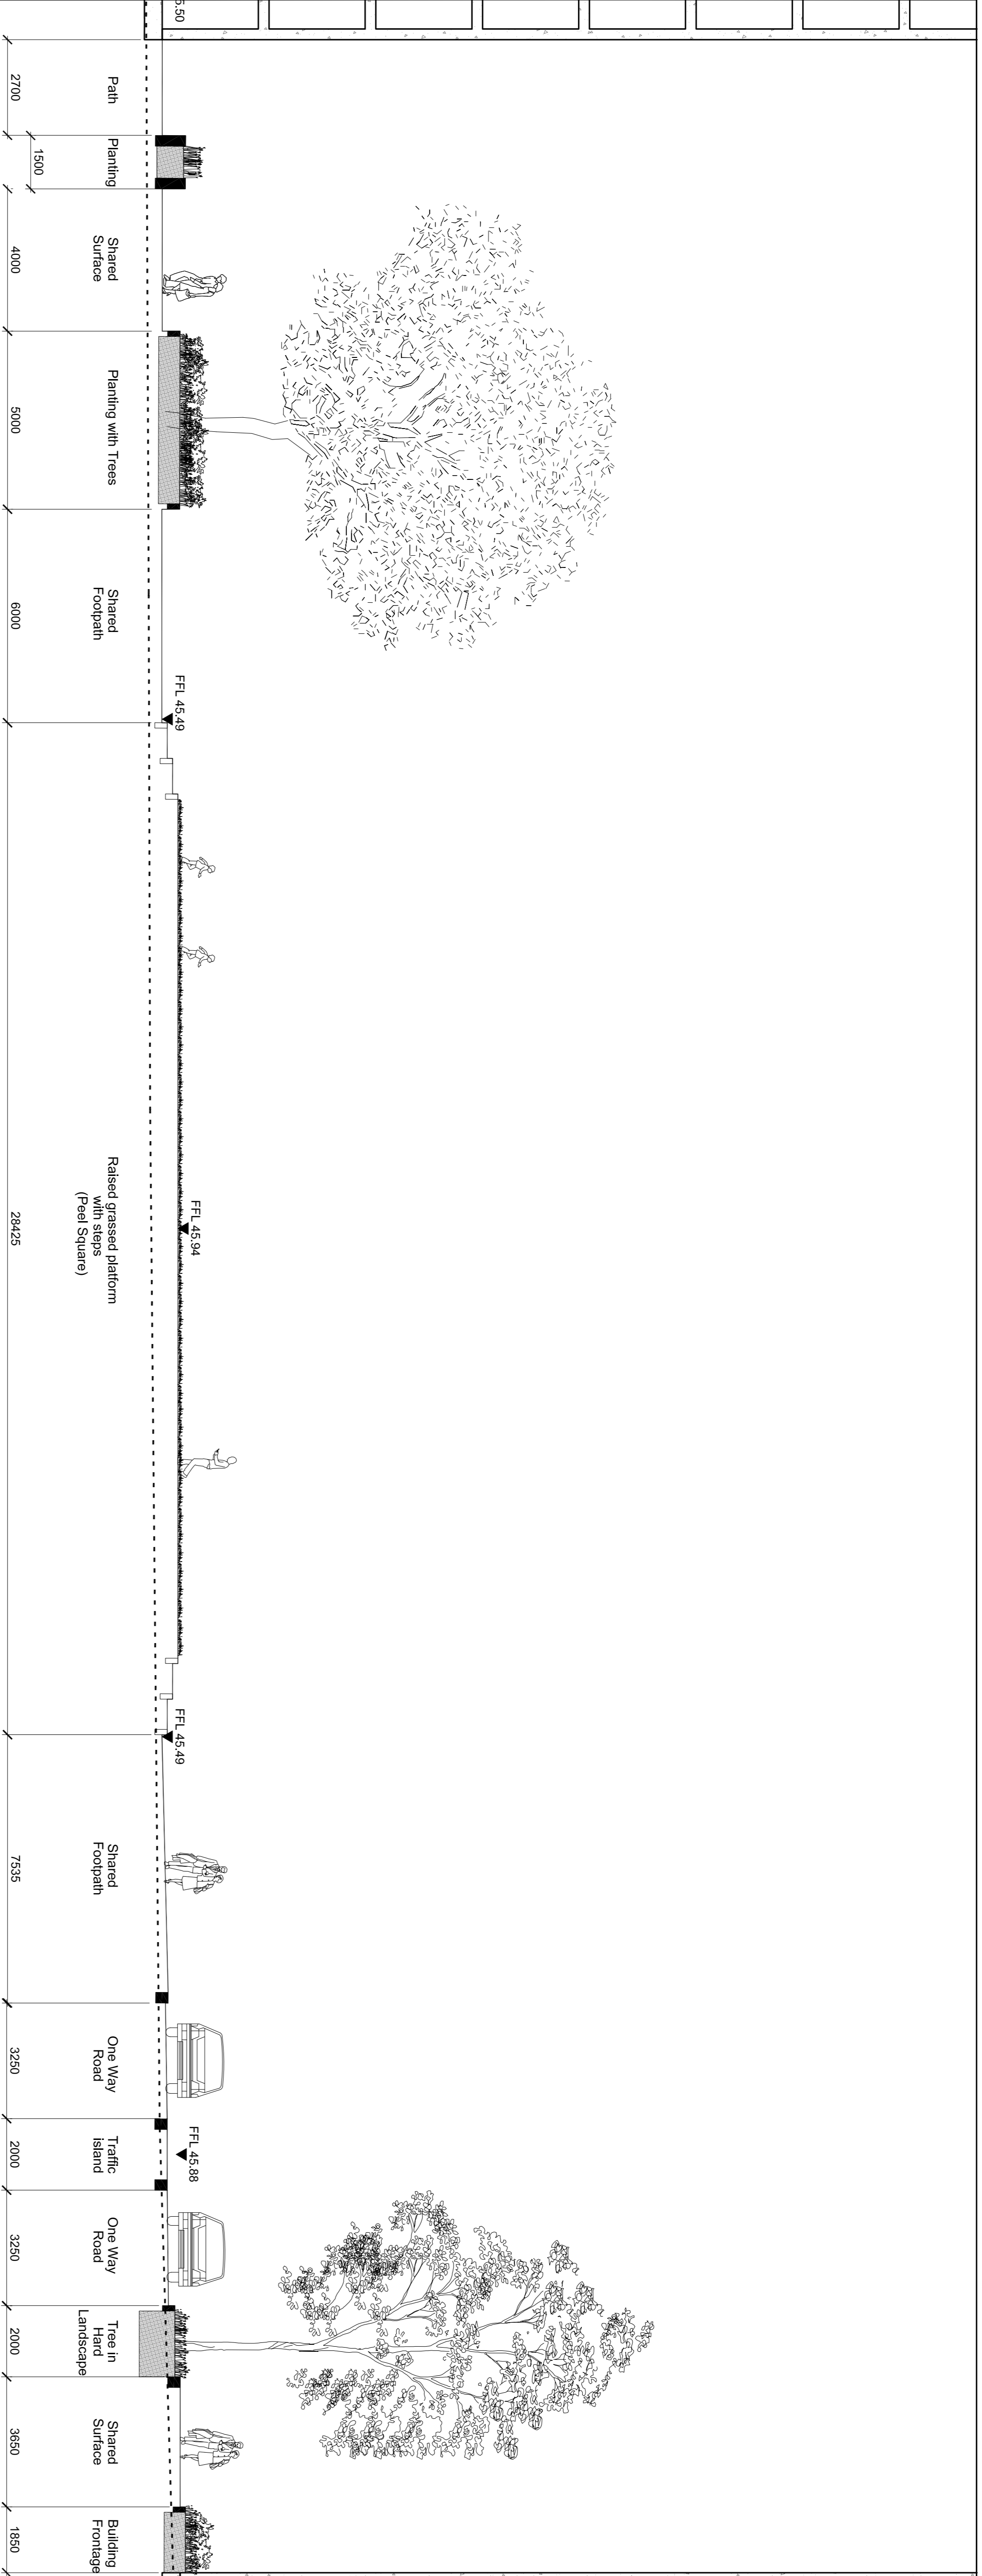


- GENERAL NOTES:
1. ALL DIMENSIONS AND LEVELS SHALL BE CHECKED ON SITE PRIOR TO CONSTRUCTION.
  2. ALL LANDSCAPE DRAWINGS TO BE READ IN CONJUNCTION WITH ALL RELEVANT ENGINEER'S AND ARCHITECT'S DRAWINGS AND ALL DRAWINGS TO BE READ IN CONJUNCTION WITH THE LANDSCAPE SPECIFICATION.
  3. ANY AMBIGUITY CONCERNING THE DRAWINGS SHOULD BE REFERRED TO THE O.A. IMMEDIATELY.
  4. ALL DIMENSIONS IN MILLIMETRES UNLESS NOTED OTHERWISE.
  5. DO NOT SCALE OFF THIS DRAWING.
  6. EXISTING SERVICE ALIGNMENTS SHALL BE CHECKED ON SITE BY THE LANDSCAPE ARCHITECT PRIOR TO CONSTRUCTION.
  7. THE CONTENT OF THIS DRAWING IS TO BE READ IN CONJUNCTION WITH THE LATEST PROJECT CDM RISK REGISTER.

LOCATION PLAN

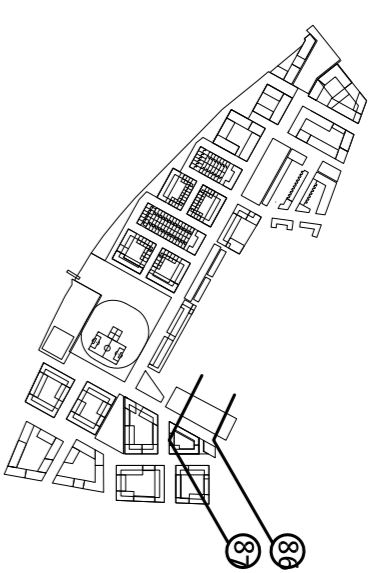

SECTION 86  
SCALE 1:100

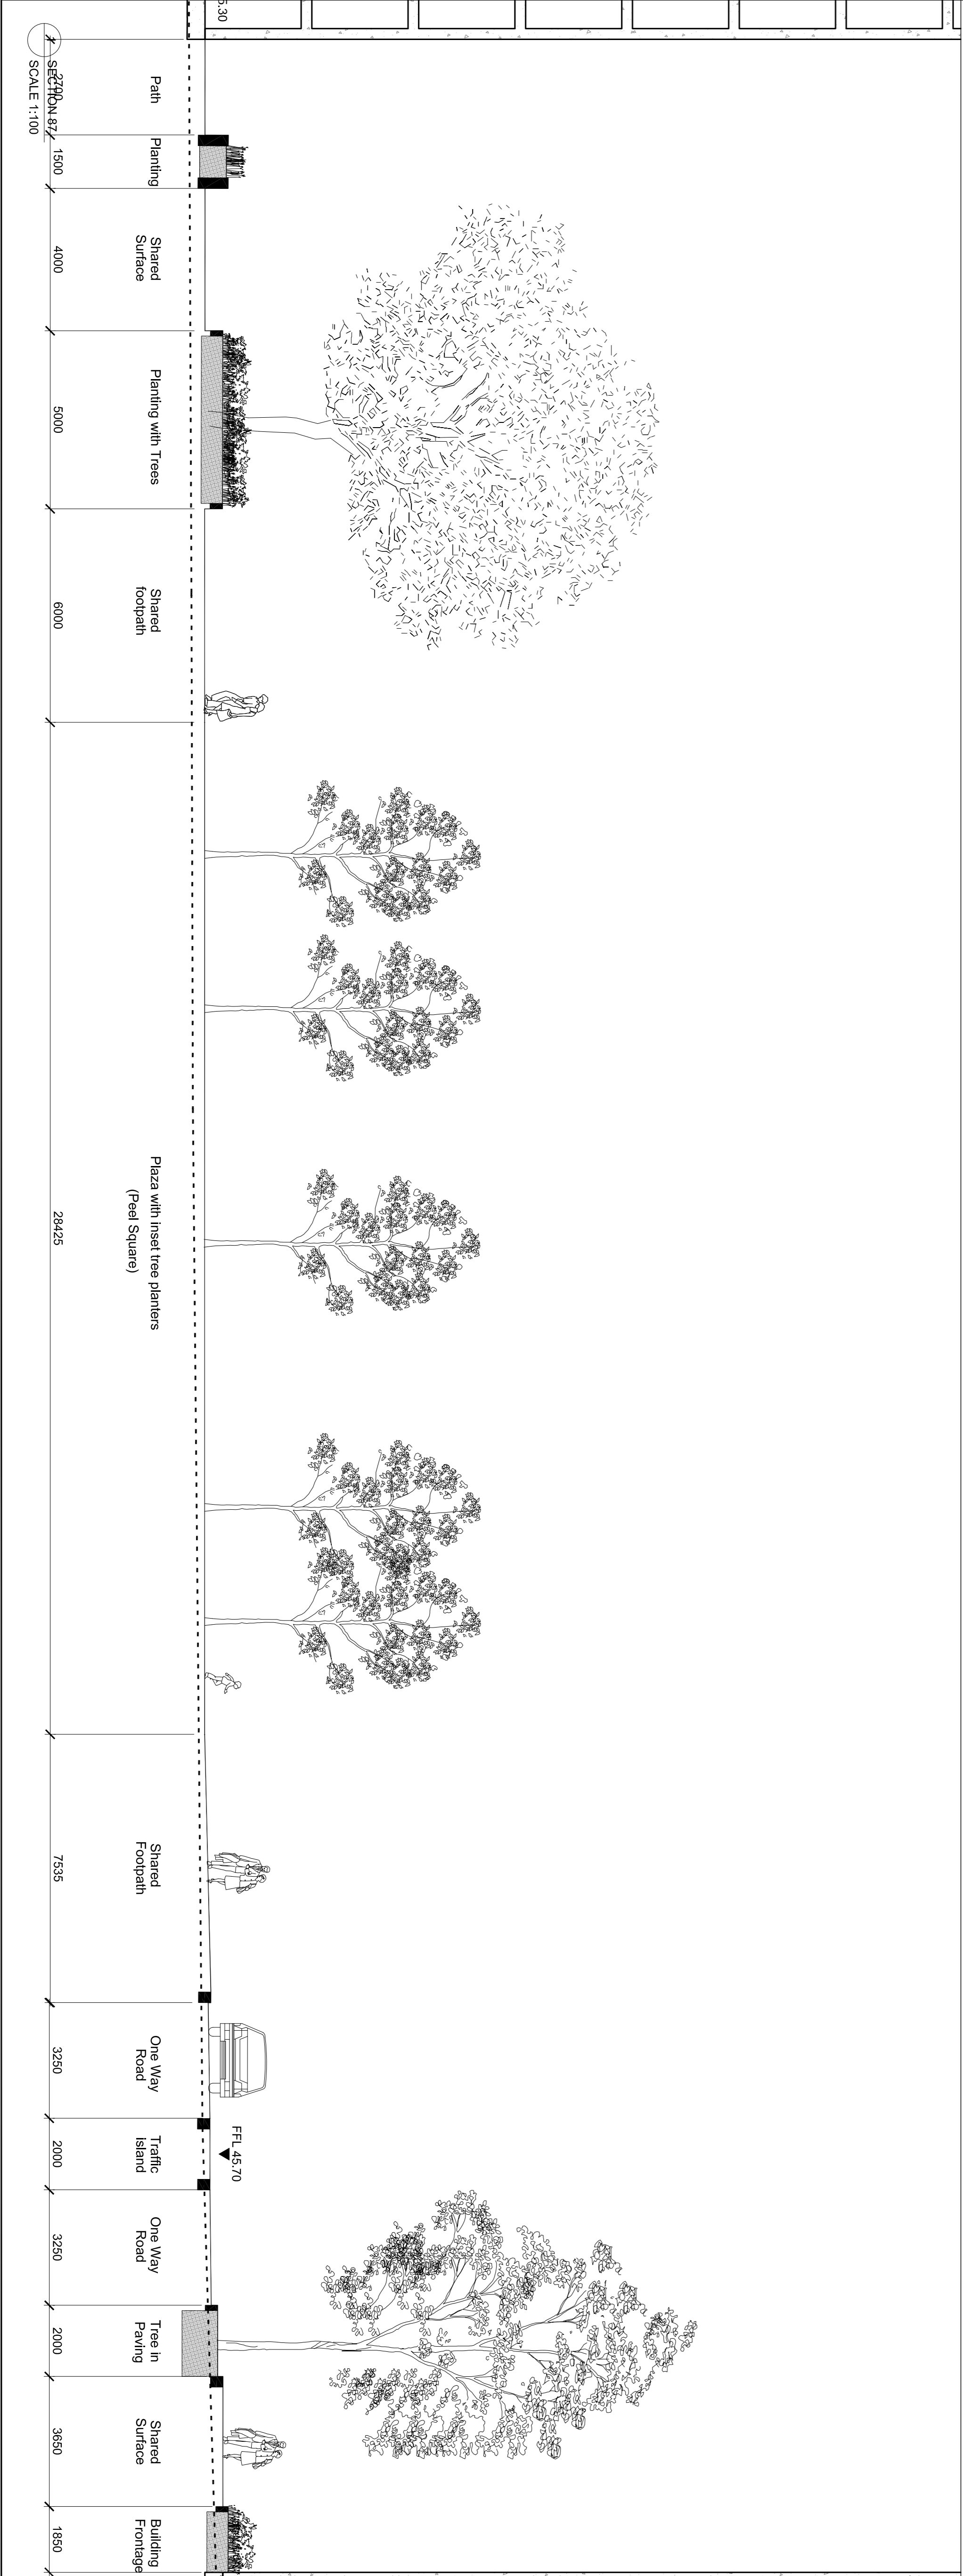

SECTION 87  
SCALE 1:100

Rev	Date	Description	By	CH
00	20/02/2014	Planning	HY	CH

**grant associates**  
Landscape Architecture, Urban Design, Creative Ecology  
22 Milk Street, Bishops Cleeve, L67 4JH  
T: +44 (0) 1225 334664 F: +44 (0) 1225 340893  
E: info@grant-associates.co.uk

CLIENT  
**Redrow Homes Ltd**

PROJECT  
**Peel Centre, Colindale  
Stage 1**

TITLE  
**Sections  
Peel Square**

Scale: 1:100 @ A1  
Date: 01/07/2014  
Drawn: HV  
Checked: CH  
Approved: PC

Status: **PLANNING**  
Drawing Number: **PC398-P01-GE-00-2-013-P**  
Rev: **00**