

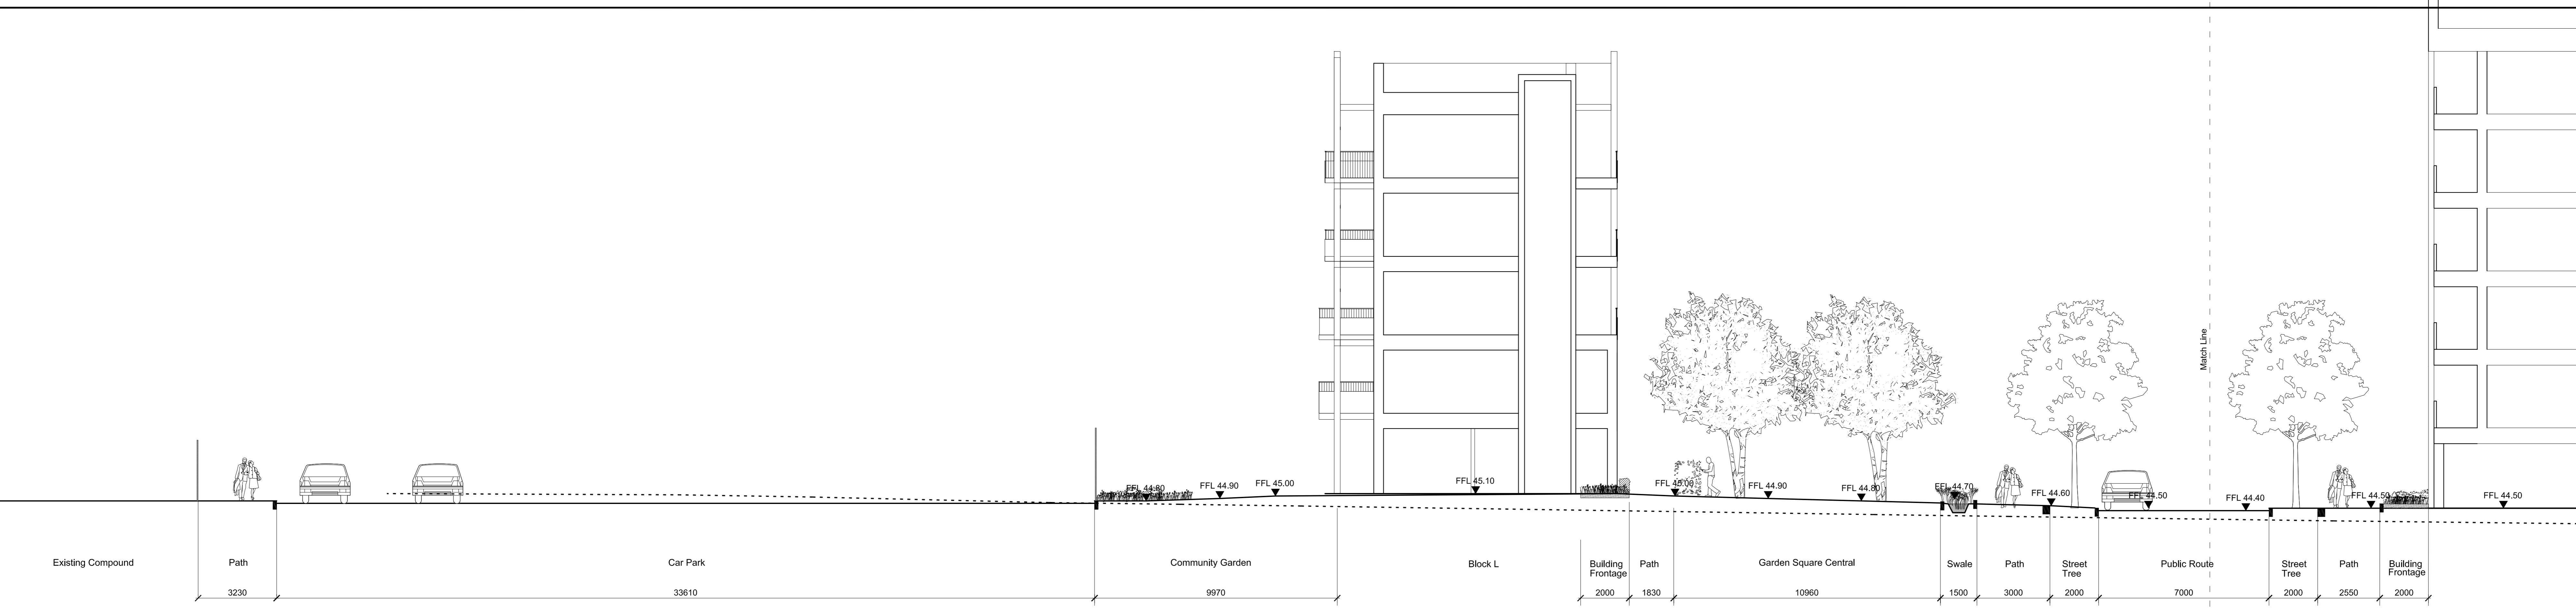



- GENERAL NOTES:
1. ALL DIMENSIONS AND LEVELS SHALL BE CHECKED ON SITE PRIOR TO CONSTRUCTION WORK COMMENCING.
  2. ALL LANDSCAPE DRAWINGS TO BE READ IN CONJUNCTION WITH ALL RELEVANT ENGINEERS AND ARCHITECT'S DRAWINGS AND SPECIFICATIONS.
  3. ALL DRAWINGS TO BE READ IN CONJUNCTION WITH THE LANDSCAPE SPECIFICATION.
  4. ANY DISCREPANCY CONCERNING THE DRAWINGS SHOULD BE REFERRED TO THE CA IMMEDIATELY.
  5. ALL DIMENSIONS IN MILLIMETRES UNLESS NOTED OTHERWISE.
  6. ALL LEVELS IN METRES.
  7. DO NOT SCALE OFF THIS DRAWING.
  8. CONTRACTOR SHALL CHECK ON SITE BY THE CONTRACTOR PRIOR TO CONSTRUCTION WORK COMMENCING.
  9. THE CONTENT OF THIS DRAWING IS TO BE READ IN CONJUNCTION WITH THE LATEST PROJECT GDM RISK REGISTER.

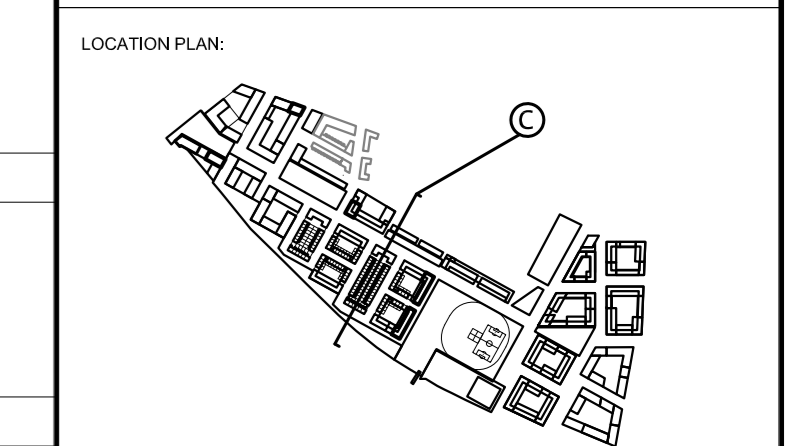

01 SECTION C  
SCALE 1:100

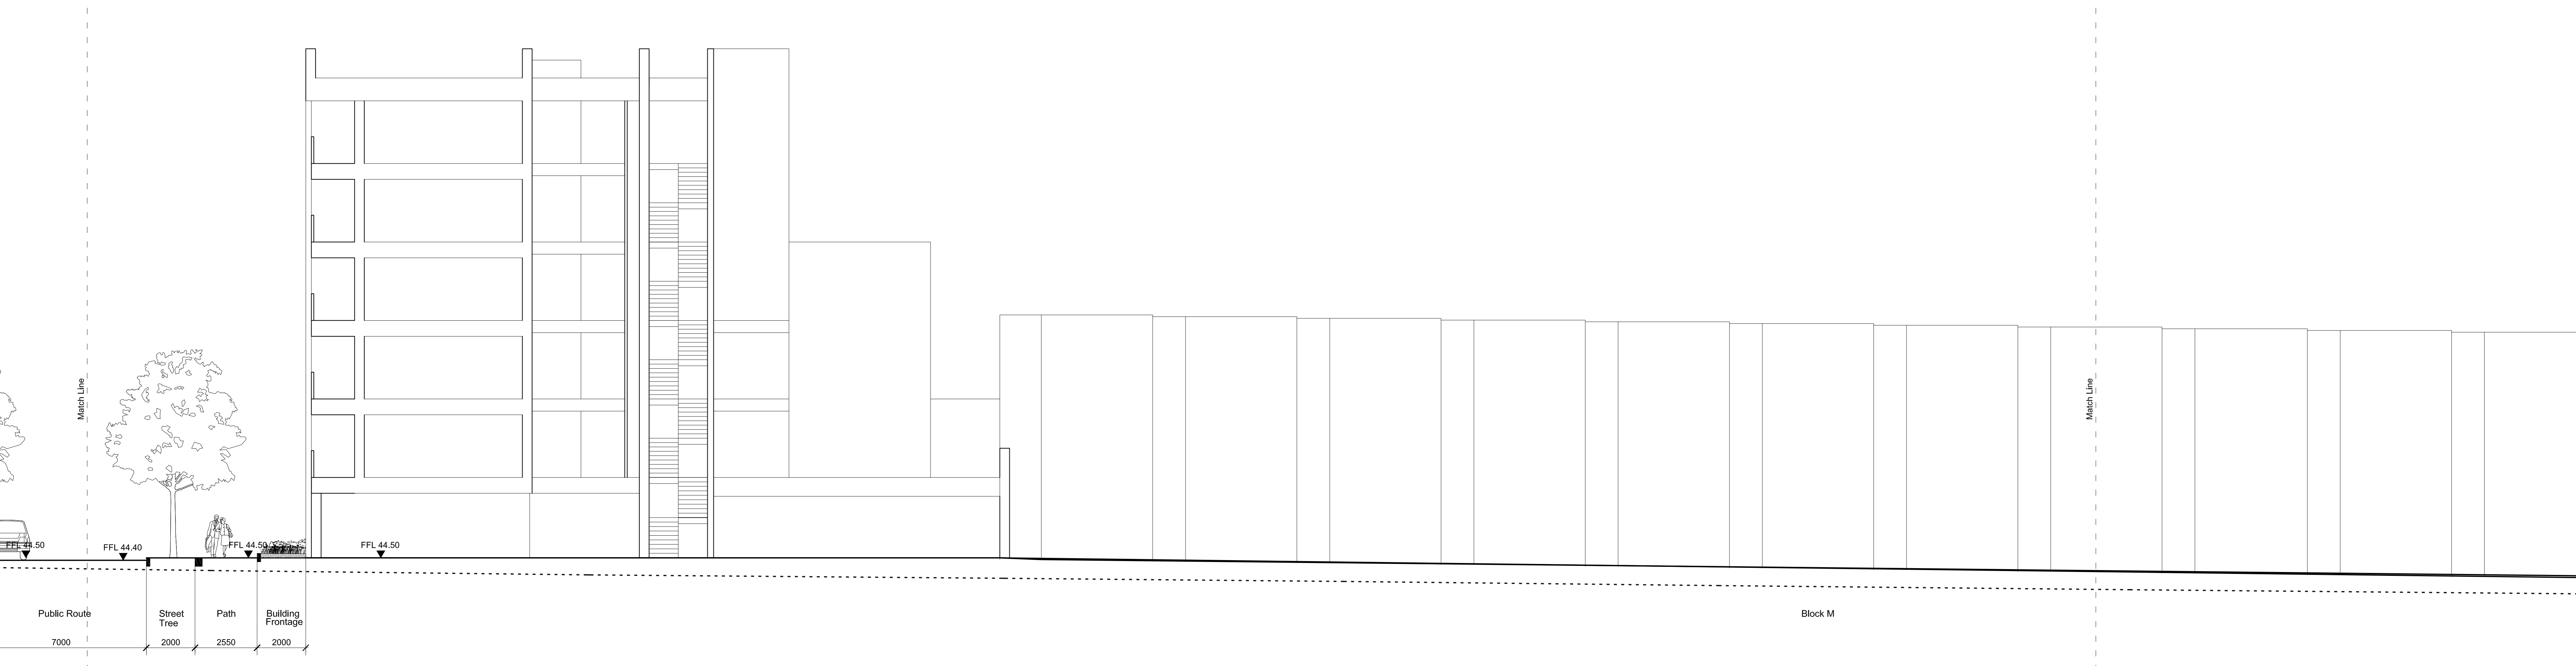

02 SECTION C  
SCALE 1:100

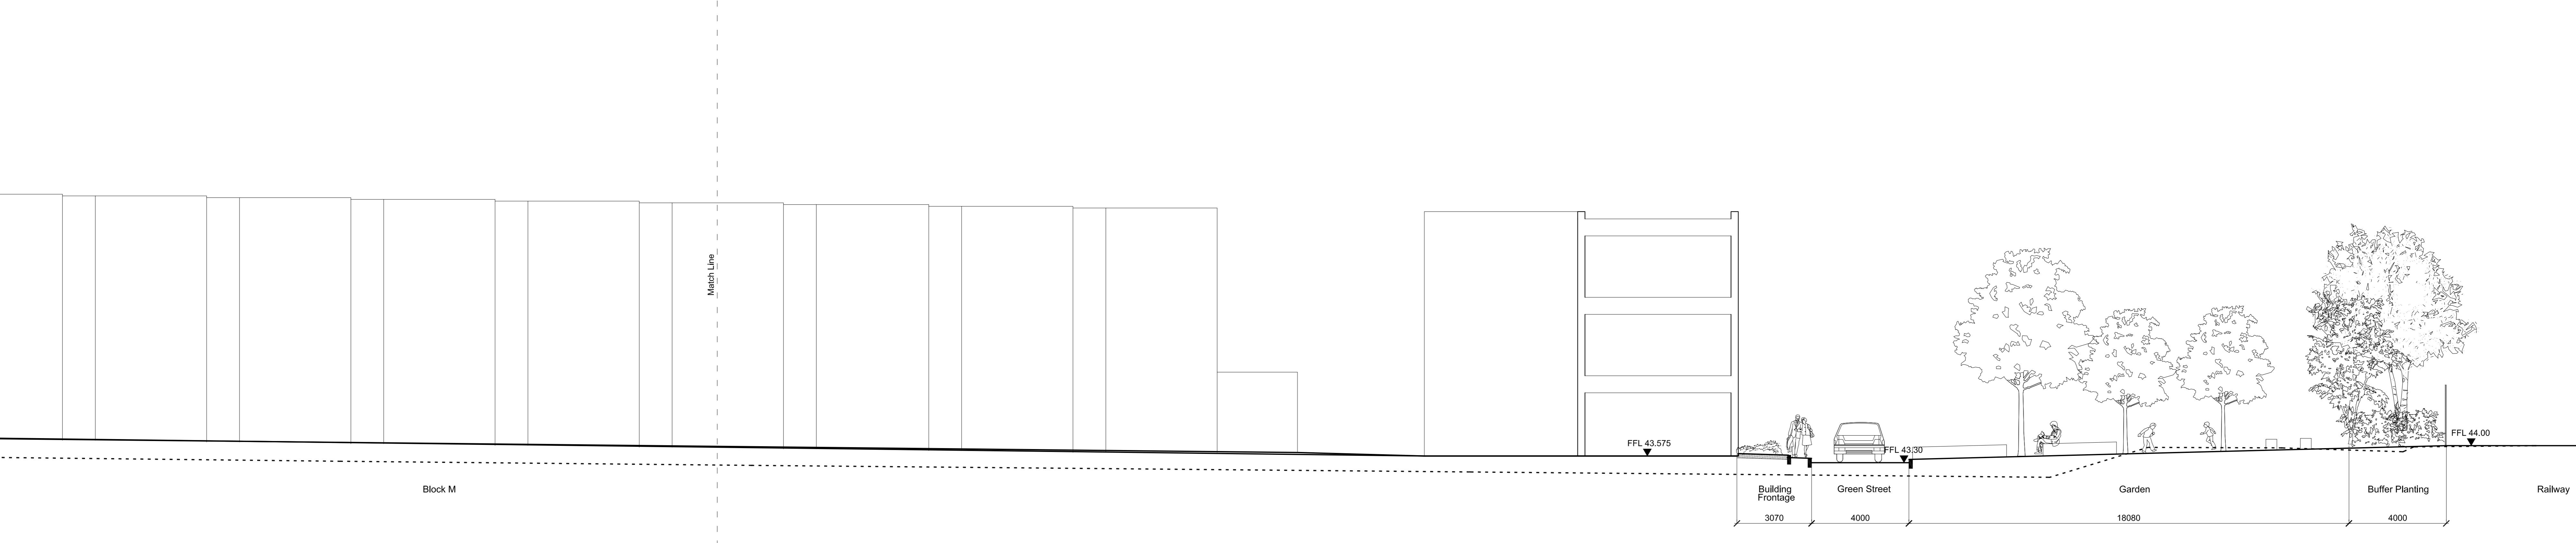

03 SECTION C  
SCALE 1:100

No.	Date	Description	By	CHK
00	22/06/2014	Planning	HW	CH
01			Drawn	CHK

**grant associates**  
Landscape Architecture, Urban Design, Creative Ecology  
27 Milk Street, South Bank, L1T  
T: +44 (0) 1255 335664, F: +44 (0) 1255 420803  
E: info@grant-associates.co.uk

CLIENT  
Redrow Homes Ltd  
PROJECT  
Peel Centre, Colindale  
Stage 1

TITLE  
Sections  
Section C

Scale	Date	Drawn	Checked	Approved
1:100 @ Ao	01/07/2014	HY	CH	PC
Status <b>PLANNING</b>				
Drawing Number PCC398-P01-GE-00-2-044-P				Rev 00