
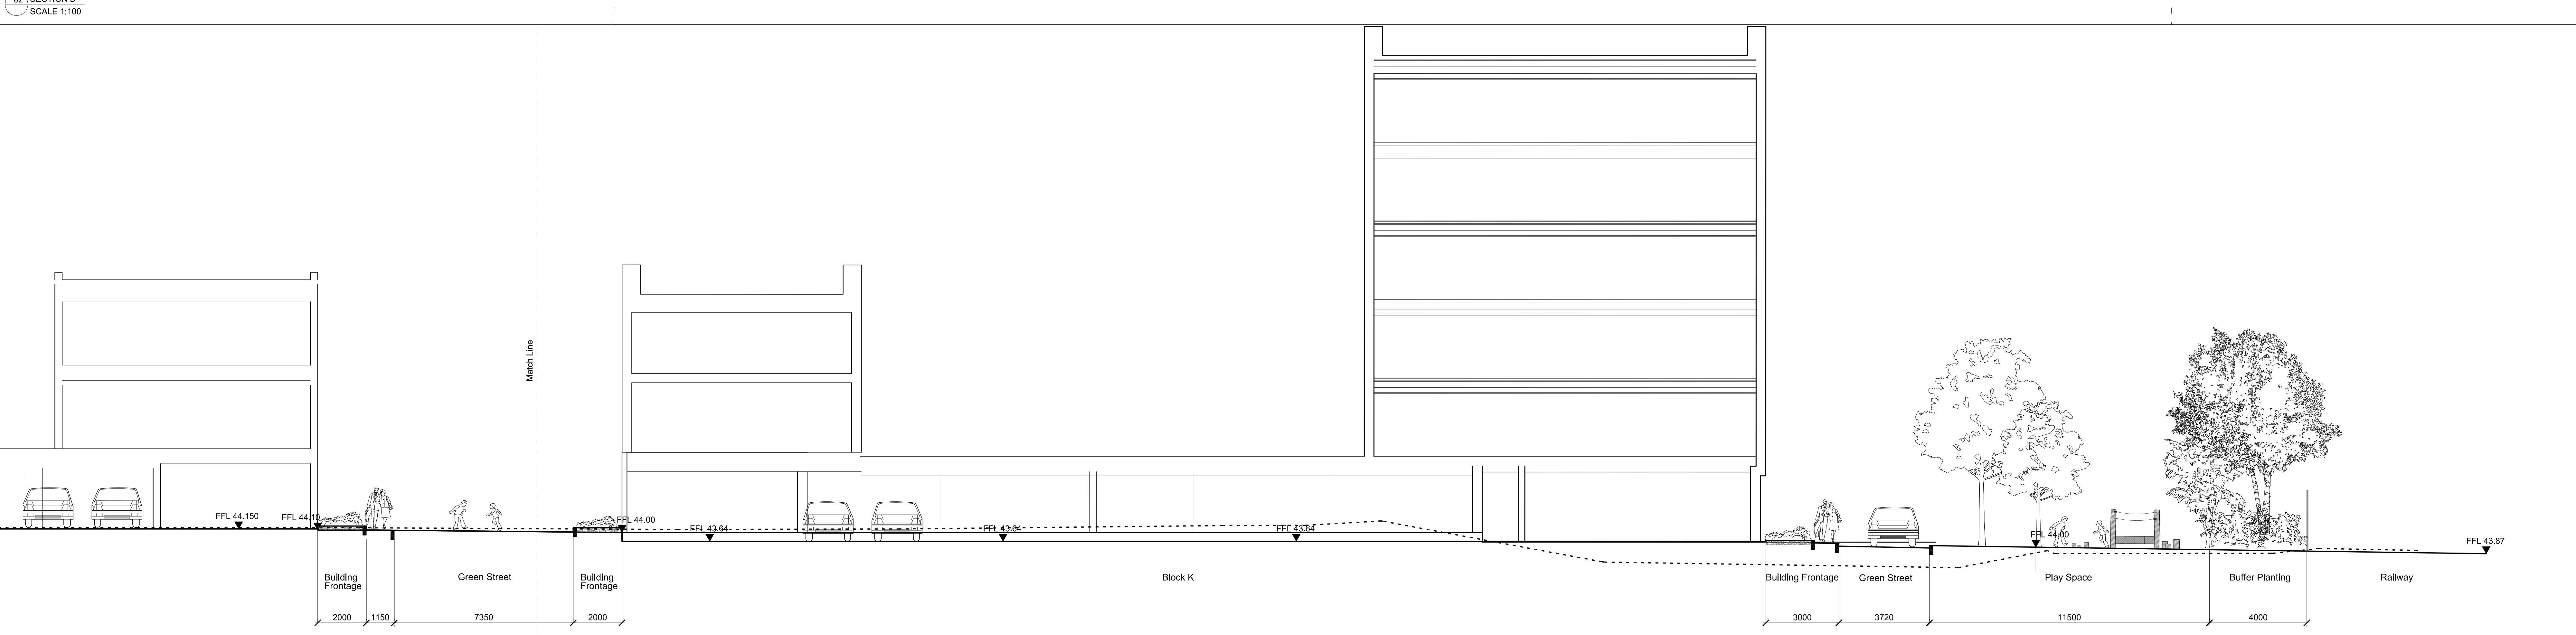
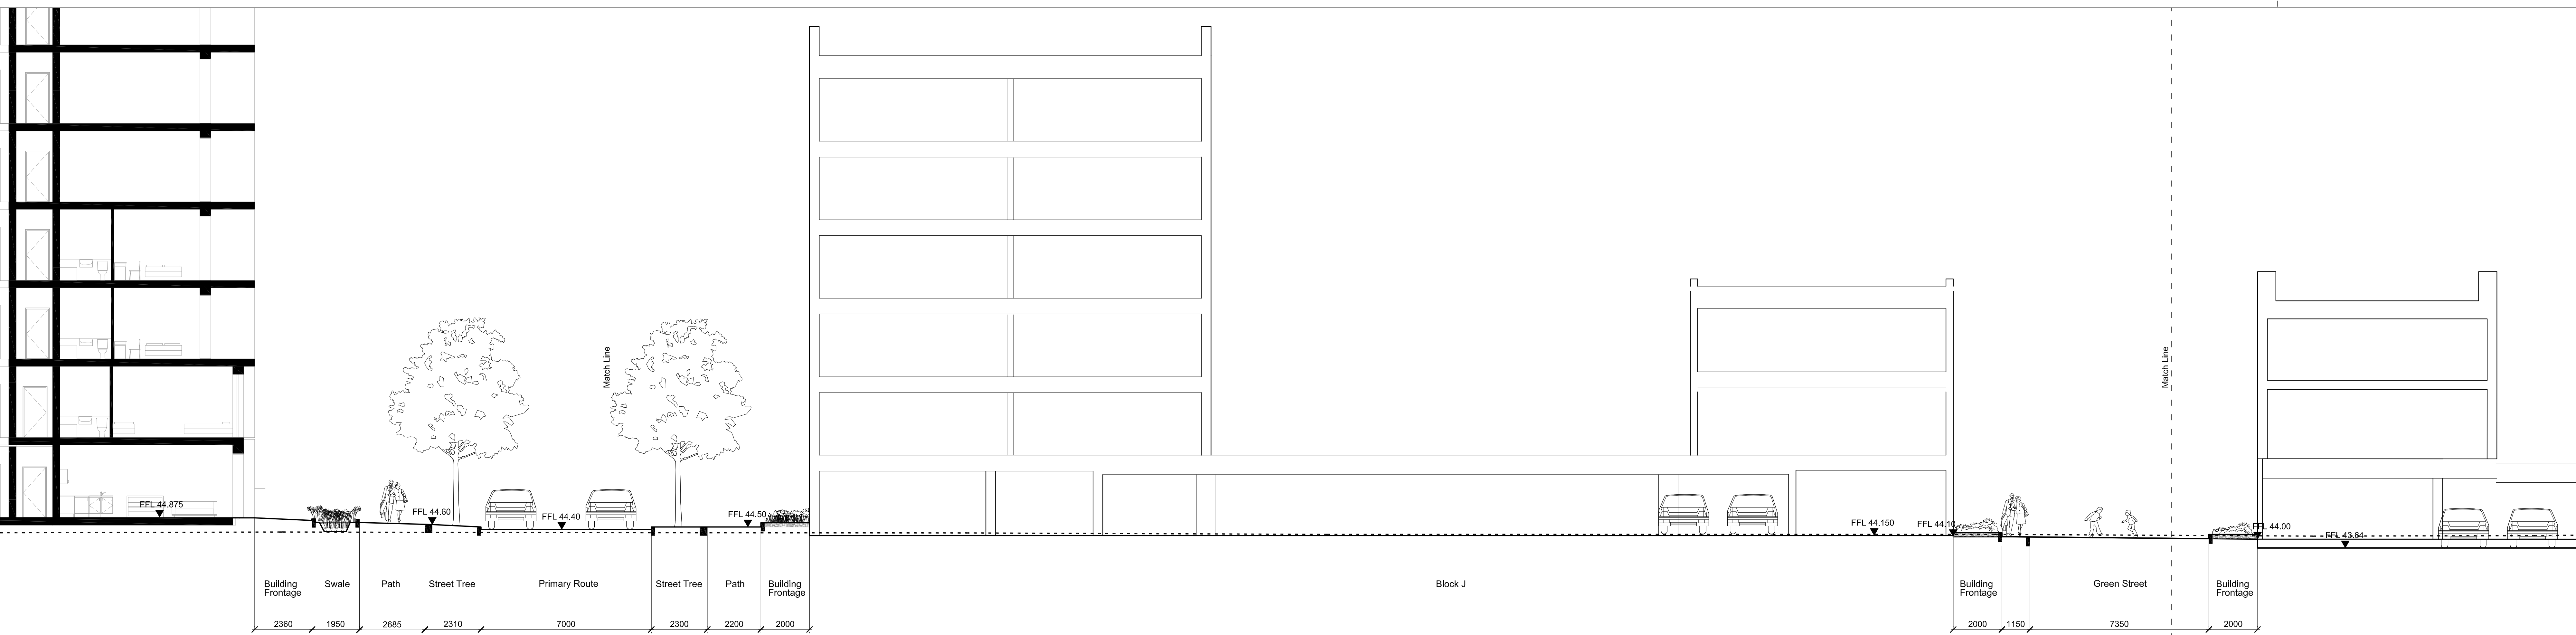
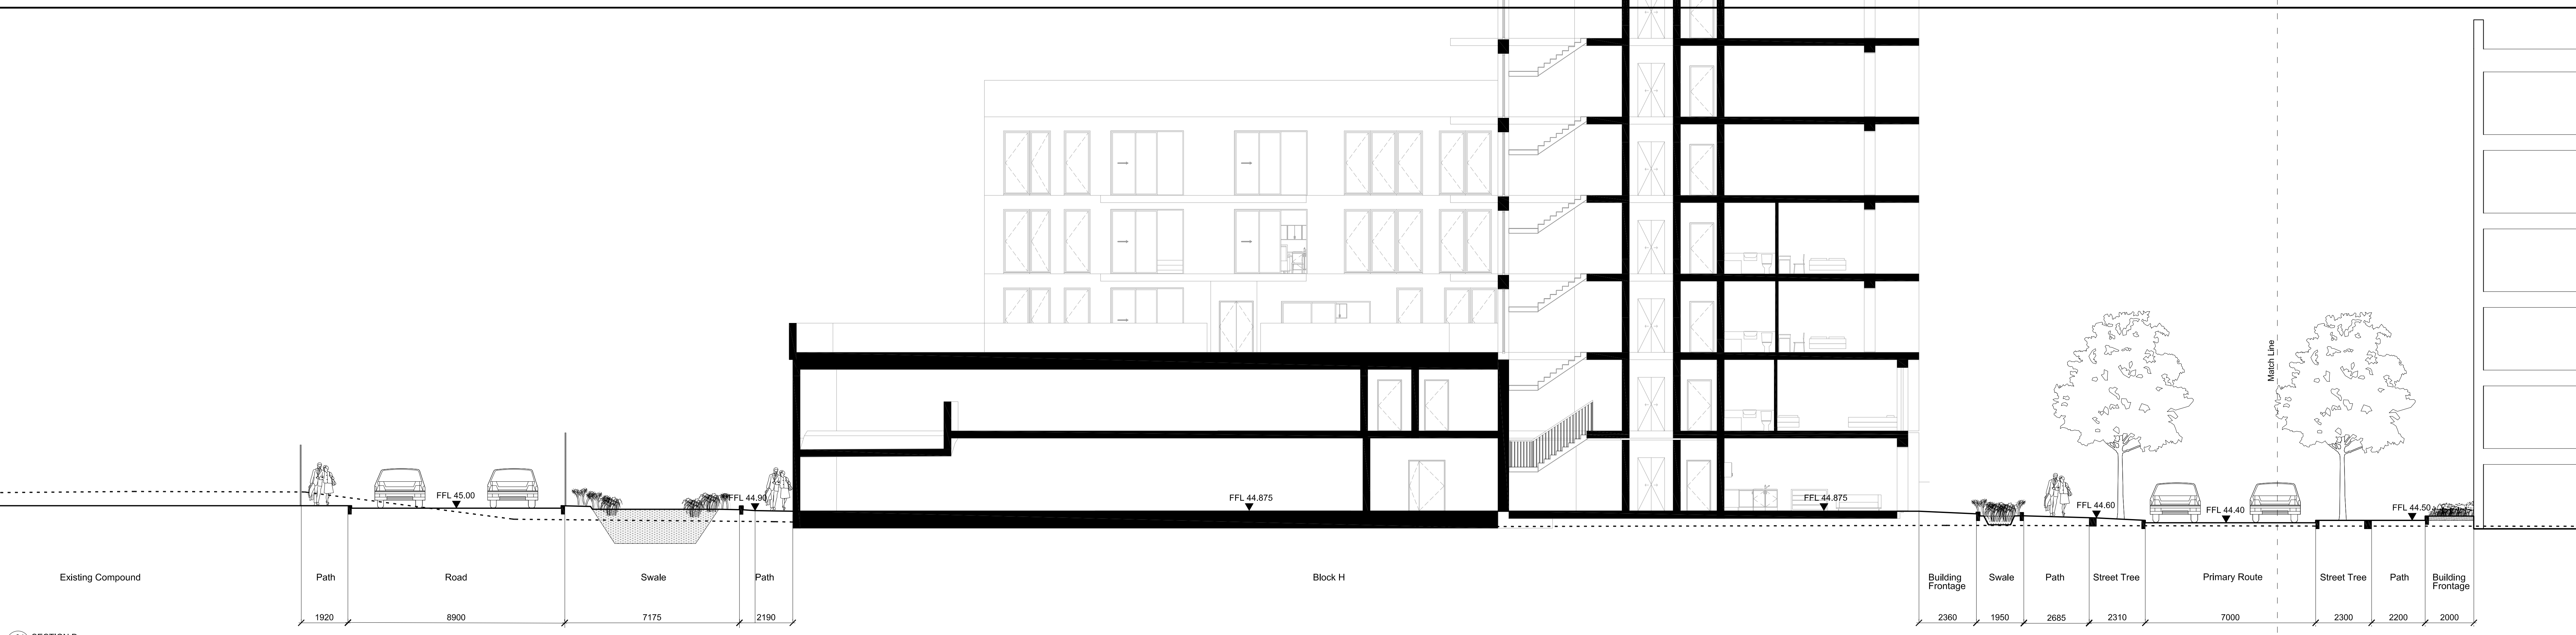


- GENERAL NOTES:
1. ALL DIMENSIONS AND LEVELS SHALL BE CHECKED ON SITE PRIOR TO CONSTRUCTION WORK COMMENCING.
  2. ALL LANDSCAPE DRAWINGS TO BE READ IN CONJUNCTION WITH ALL RELEVANT ENGINEERS AND ARCHITECTS DRAWINGS AND SPECIFICATIONS.
  3. ALL DRAWINGS TO BE READ IN CONJUNCTION WITH THE LANDSCAPE SPECIFICATION.
  4. ANY DISCREPANCY CONCERNING THE DRAWINGS SHOULD BE REFERRED TO THE CA IMMEDIATELY.
  5. ALL DIMENSIONS IN MILLIMETRES UNLESS NOTED OTHERWISE SHALL BE IN METRES.
  6. DO NOT SCALE OFF THIS DRAWING.
  7. CONSTRUCTION ALIGNMENTS SHALL BE CHECKED ON SITE BY THE CONTRACTOR PRIOR TO CONSTRUCTION WORK COMMENCING.
  8. THE CONTENT OF THIS DRAWING IS TO BE READ IN CONJUNCTION WITH THE LATEST PROJECT GDM RISK REGISTER.

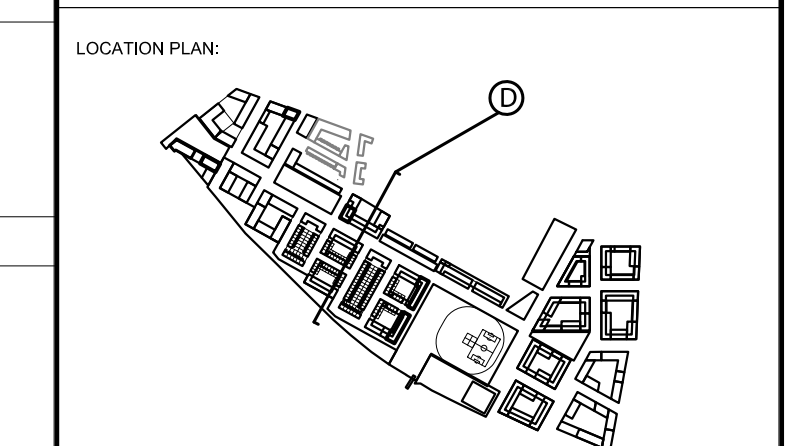

No.	Date	Description	By	CHK
00	22/06/2014	Planning	RW	CH
01			Drawn	CHK

**grant associates**  
Landscape Architecture, Urban Design, Creative Ecology  
27 Milk Street, South Bank, L17  
T: +44 (0) 1255 335664, F: +44 (0) 1255 420803  
E: info@grant-associates.co.uk

CLIENT  
**Redrow Homes Ltd**

PROJECT  
**Peel Centre, Colindale Stage 1**

TITLE  
**Sections Section D**

Scale	Date	Drawn	Checked	Approved
1:100 @ A0	01/07/2014	HY	CH	PC
Version <b>PLANNING</b>				
Drawing Number <b>PCC398-P01-GE-00-2-045-P</b>				Rev <b>00</b>