
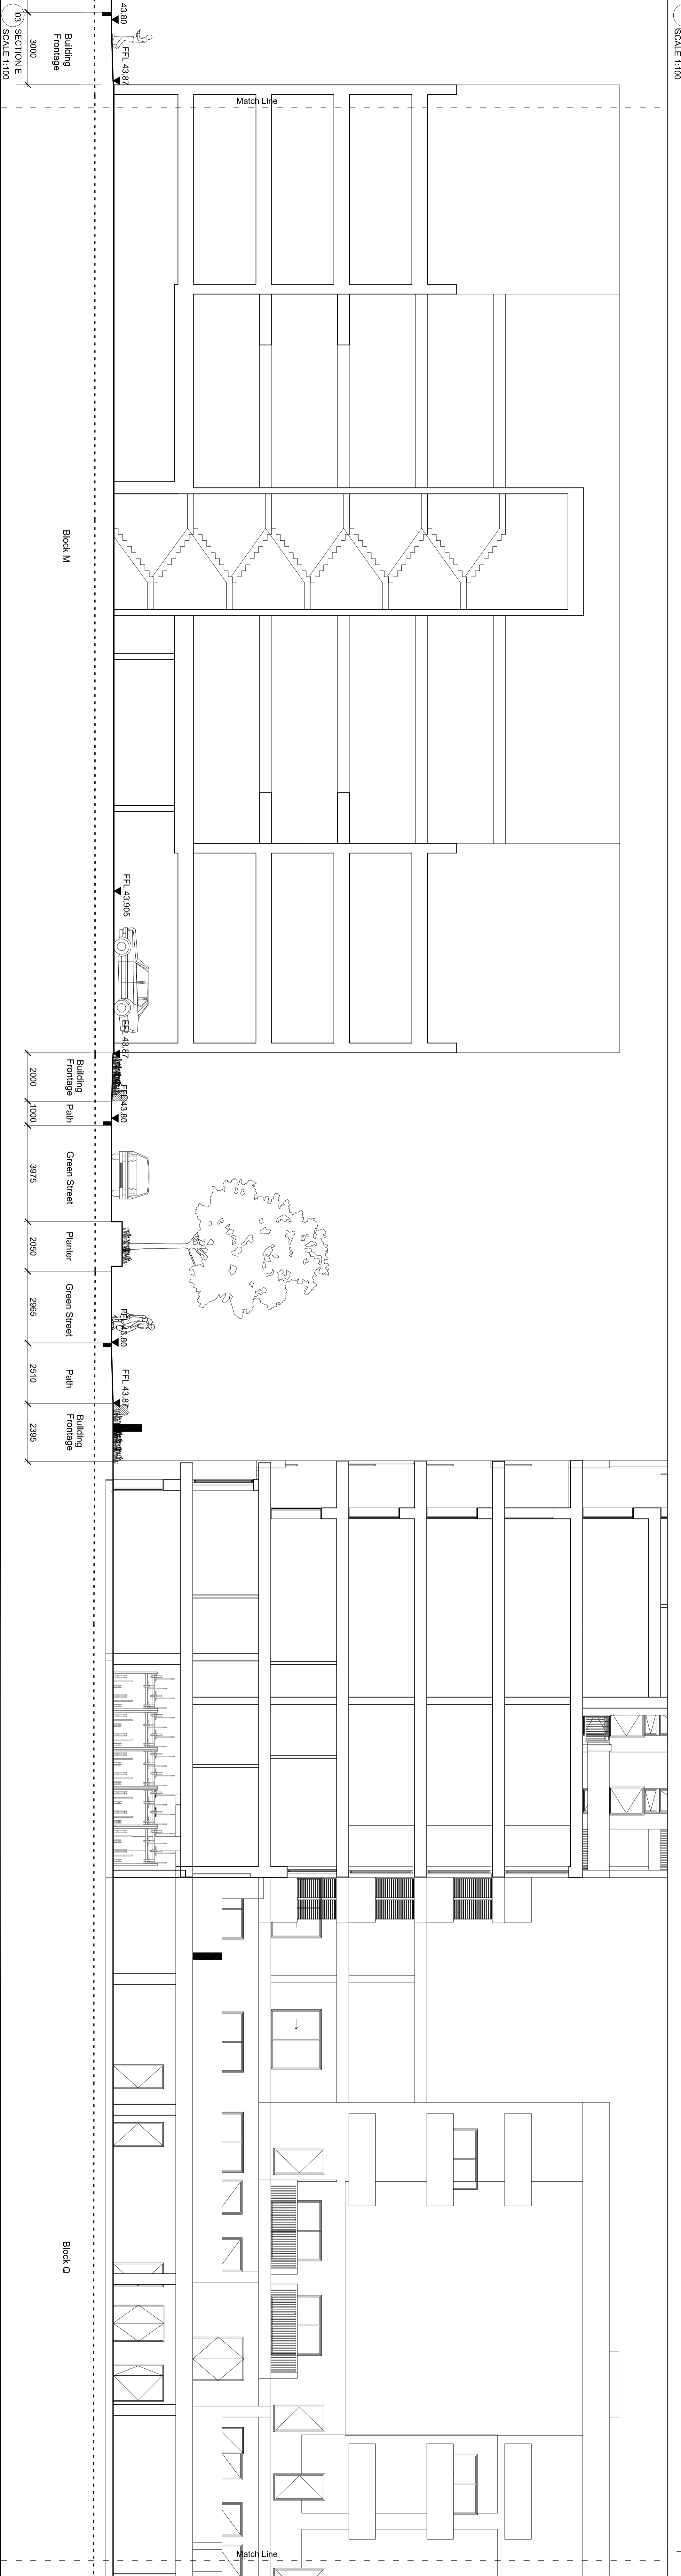
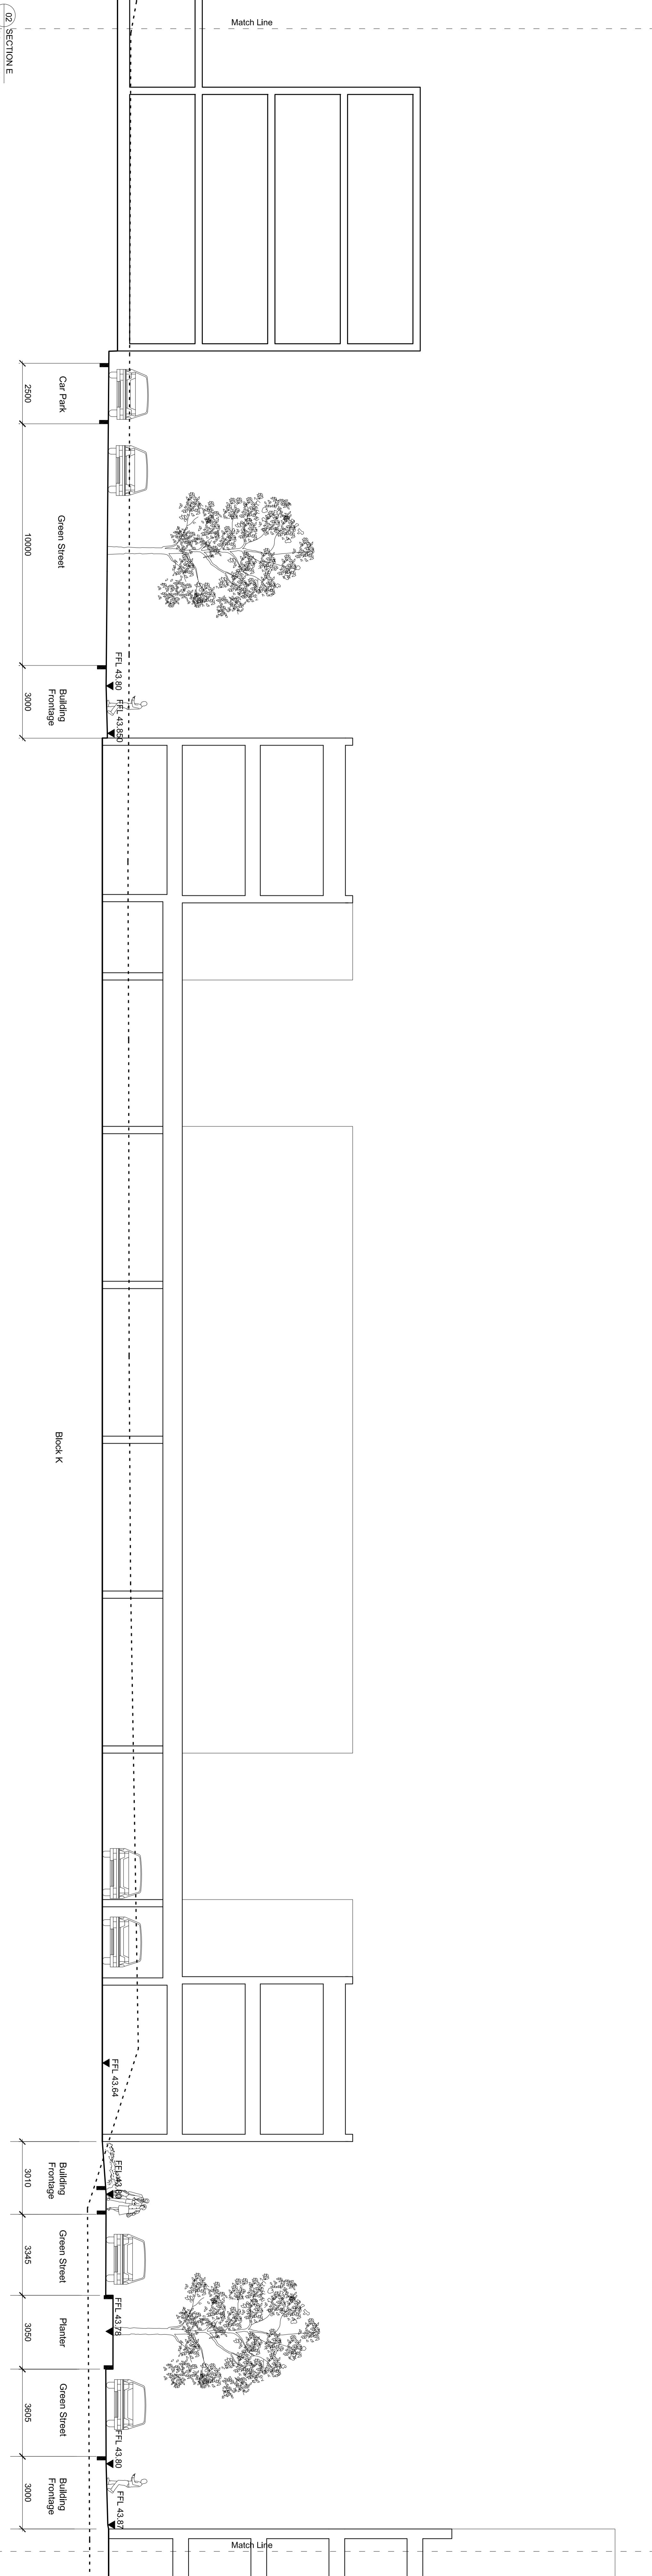
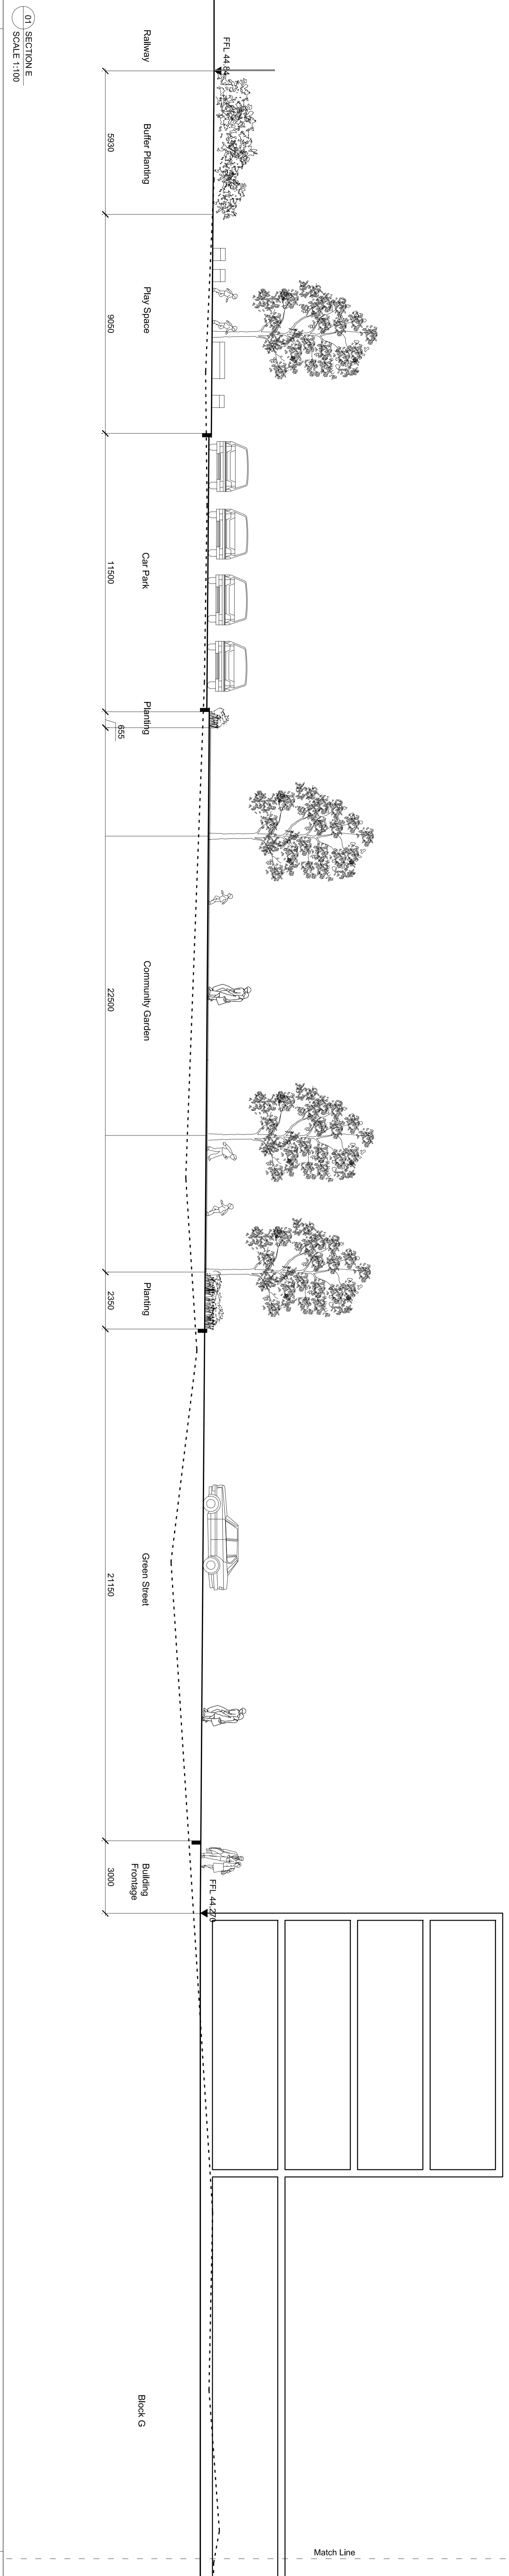


1. CONSULTANT'S WORK SHALL BE CHECKED ON SITE BY THE CLIENT.
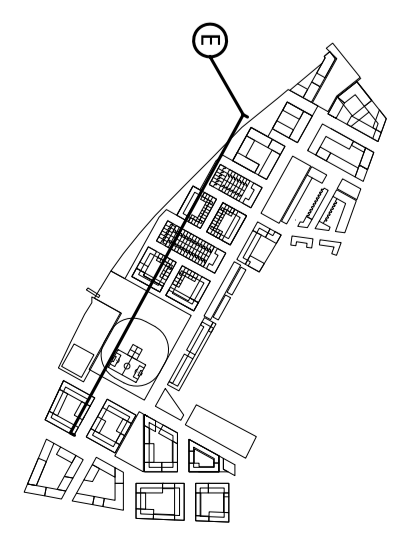


grant associates
 Landscape Architecture, Urban Design, Creative Strategy

PROJECT: Redrow Homes Ltd
 TITLE: Peel Centre Colindale Stage 1
 SECTION: Sections E

 SCALE: 1:100


REF: 00
 FILE: PC398-Peel-C-00-2-046-P