
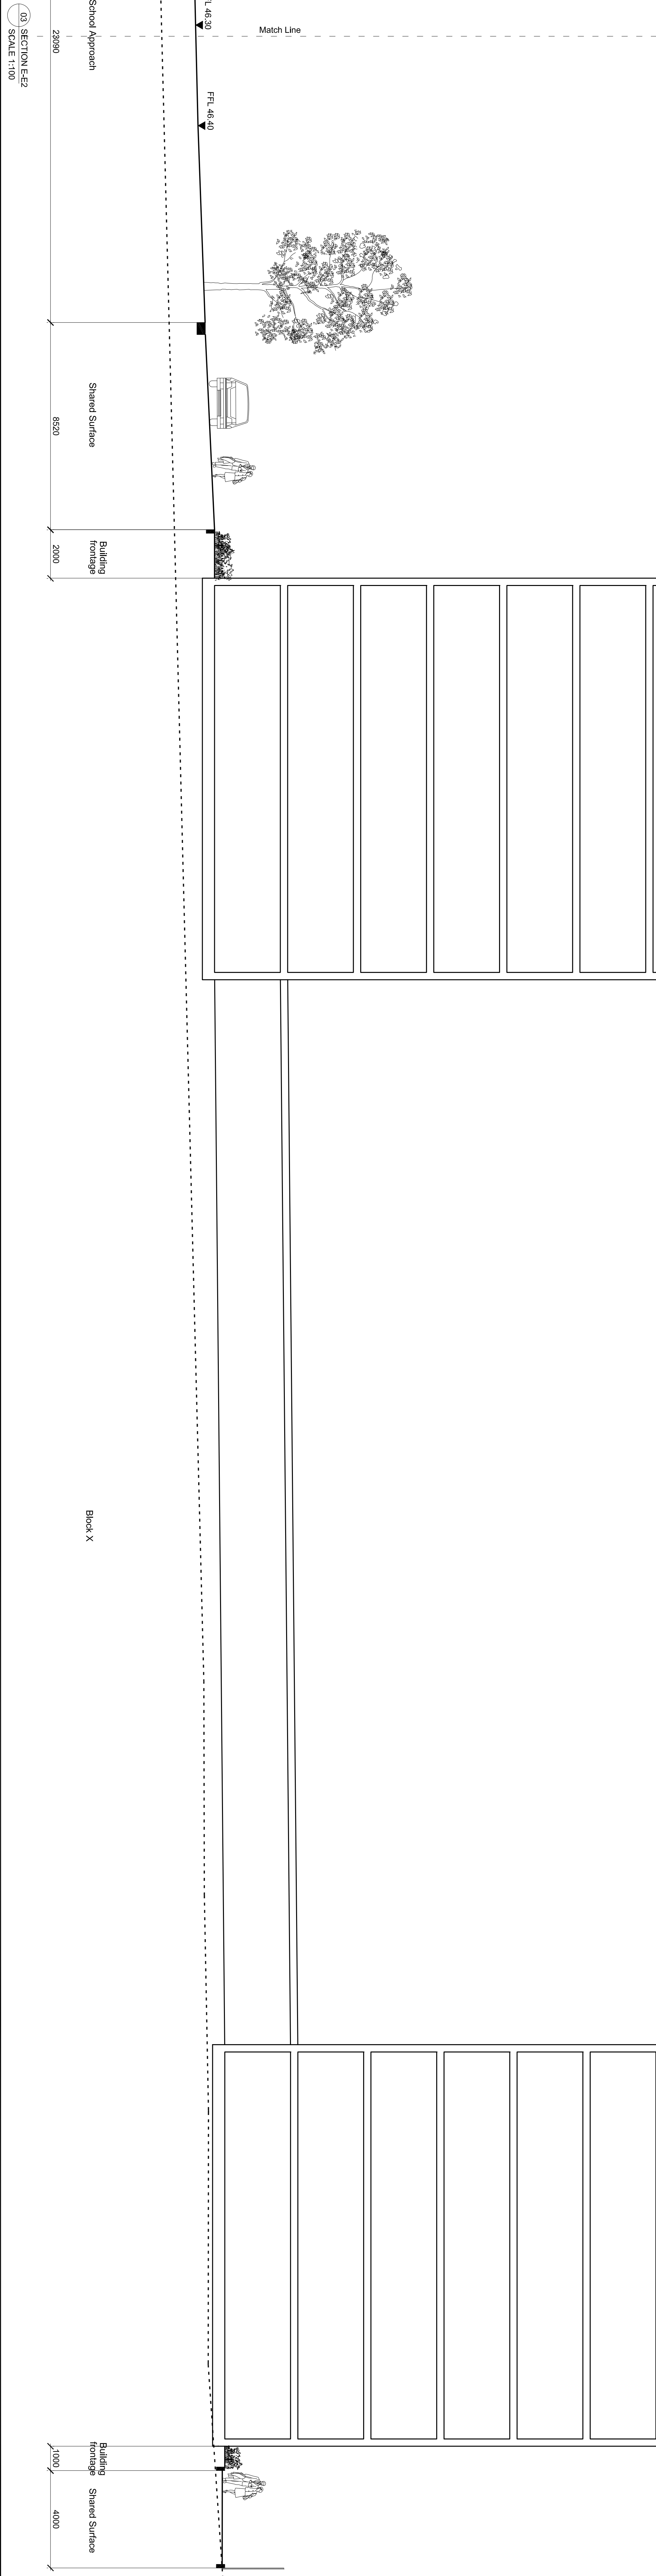
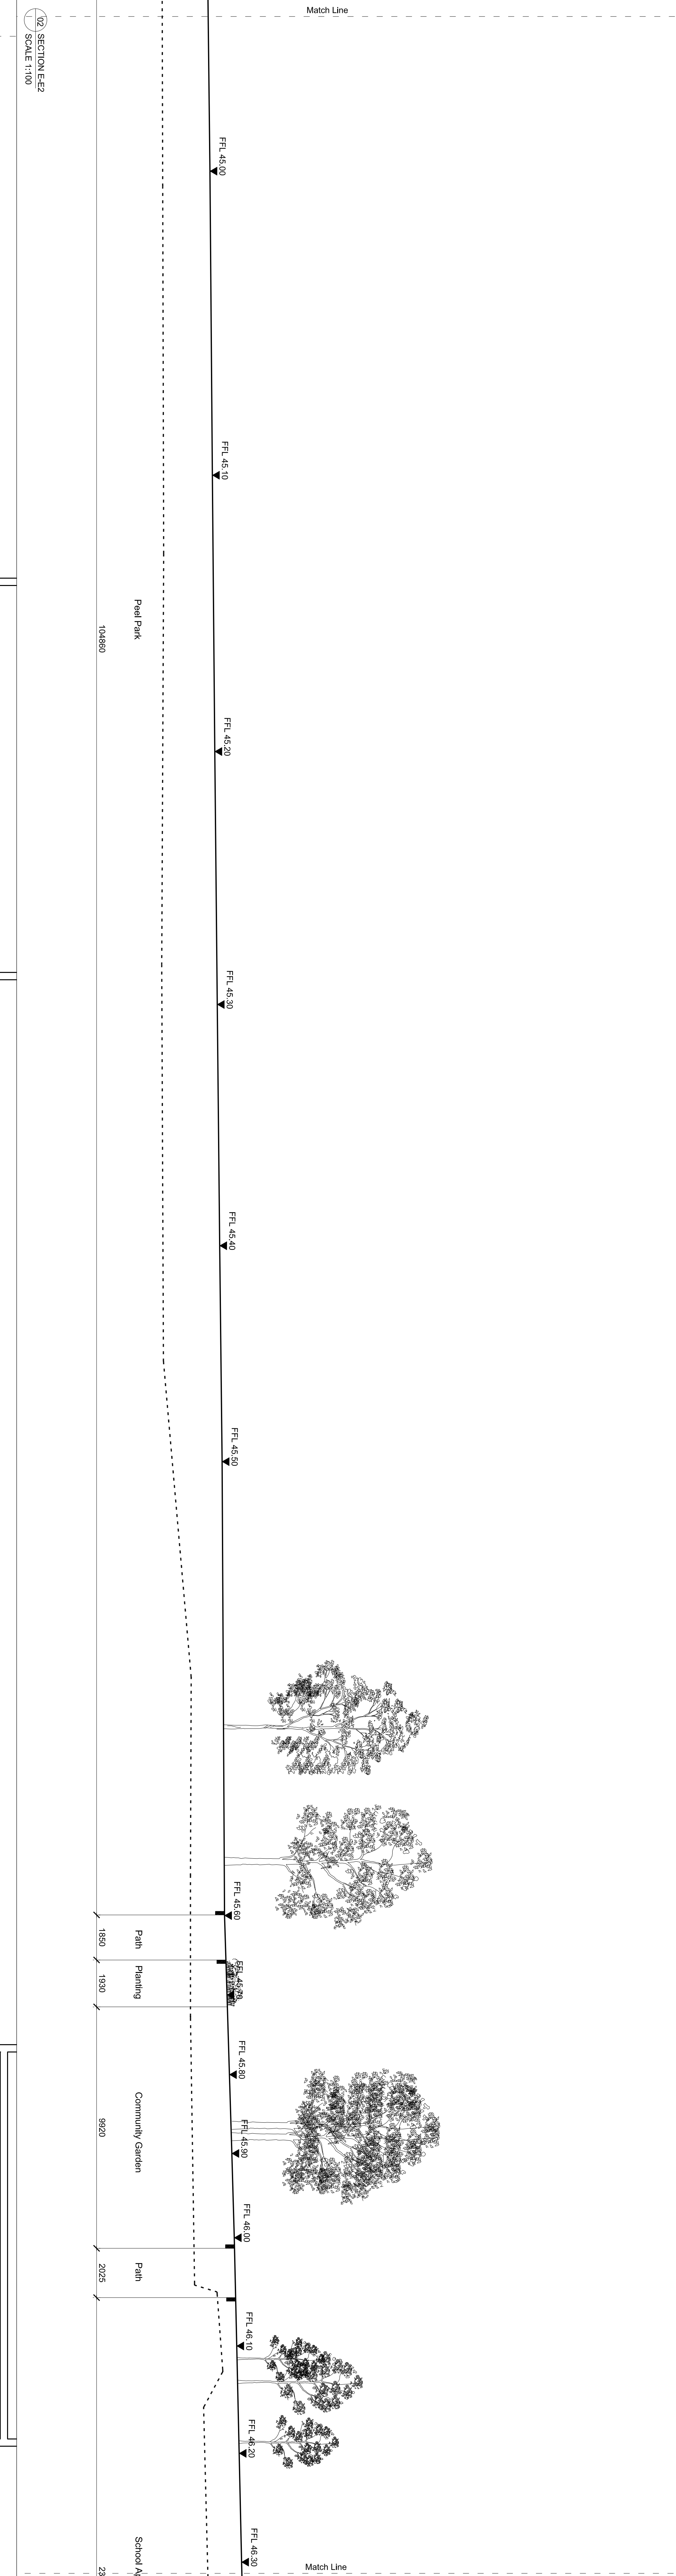
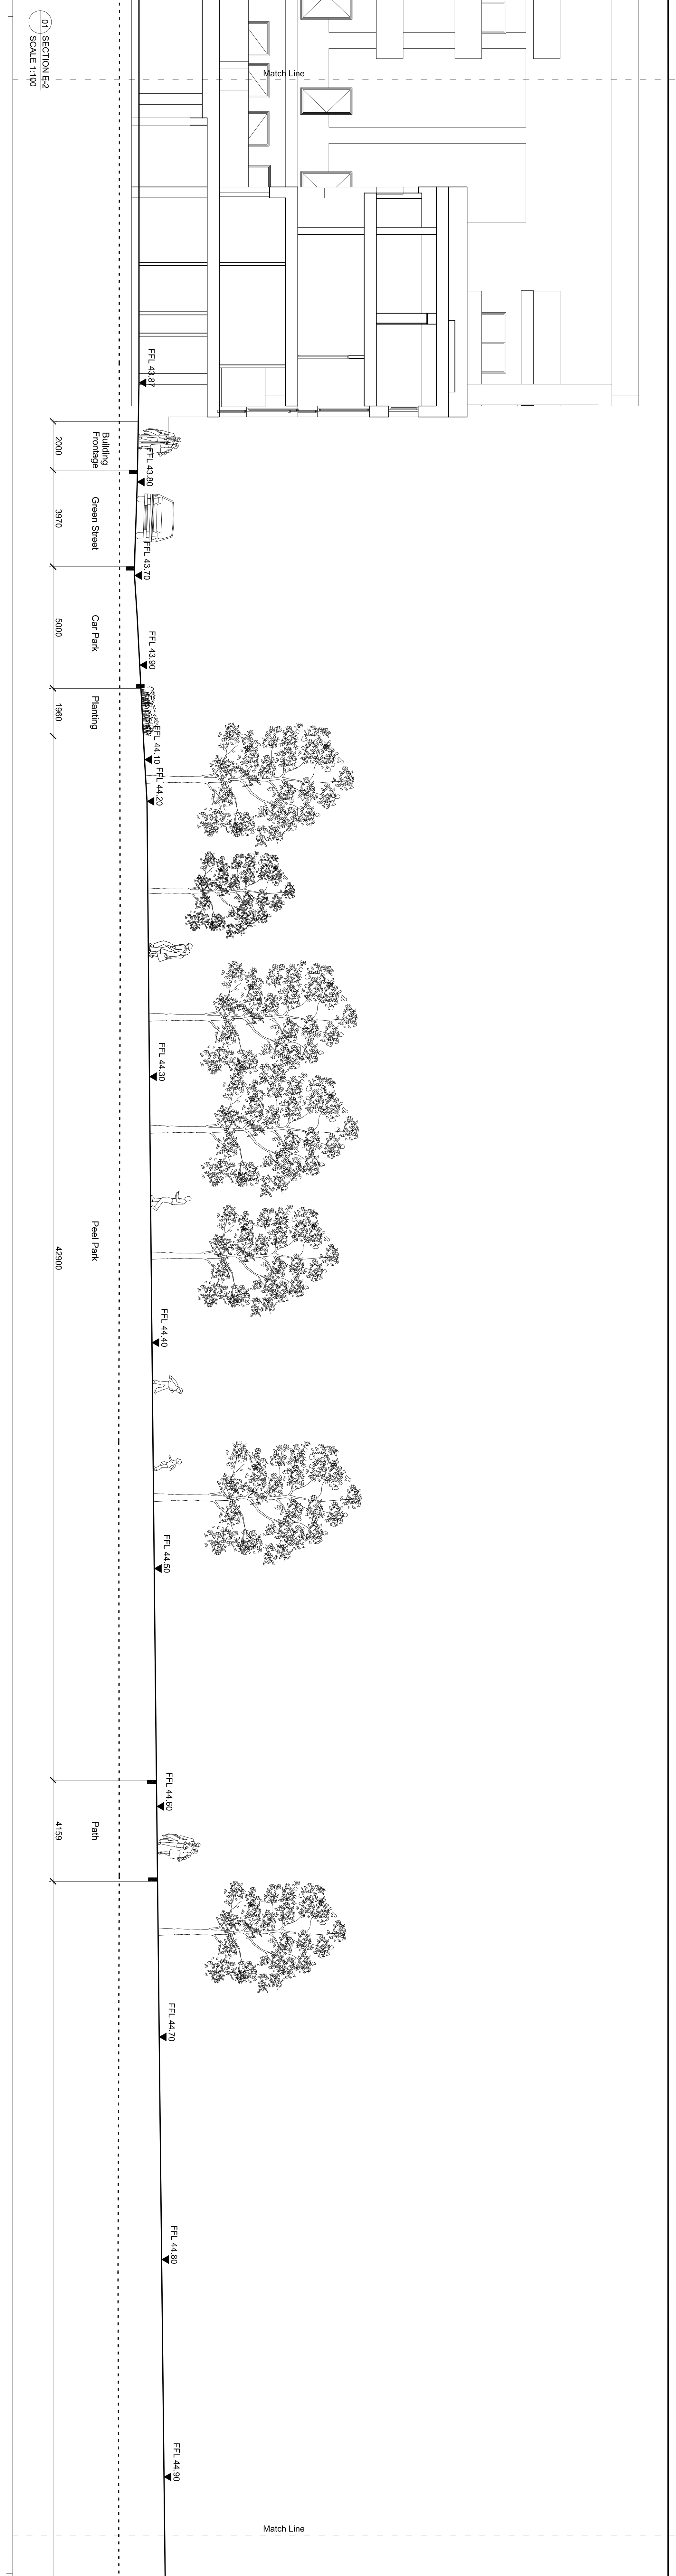


1. GENERAL NOTES AND DETAILS SHALL BE CHECKED ON SITE PRIOR TO COMMENCEMENT OF CONSTRUCTION.
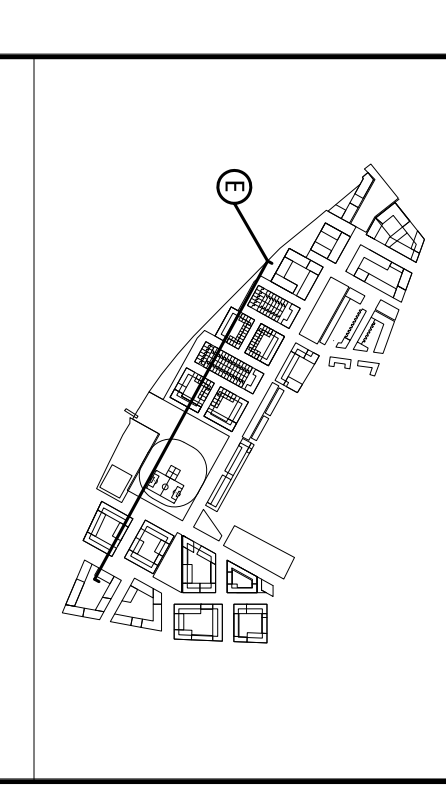

**grant associates**  
 Landscape Architects, Urban Design, Creative Ecology  
 T: +44 (0) 203 358461, F: +44 (0) 203 648831  
 E: info@grant-associates.co.uk

**Redrow Homes Ltd**

**PROJECT**  
 Peel Centre, Colindale  
 Stage 1

**TITLE**  

DATE	DESCRIPTION	BY	CHK

**PLANNING**

100