


GENERAL NOTES:

1. ALL DIMENSIONS AND LEVELS SHALL BE CHECKED ON SITE PRIOR TO CONSTRUCTION.
2. ALL LANDSCAPE DRAWINGS TO BE READ IN CONJUNCTION WITH ALL RELEVANT ENGINEER'S AND ARCHITECT'S DRAWINGS AND ALL DRAWINGS TO BE READ IN CONJUNCTION WITH THE LANDSCAPE SPECIFICATION.
3. ANY AMBIGUITY CONCERNING THE DRAWINGS SHOULD BE REFERRED TO THE OAM IMMEDIATELY.
4. ALL DIMENSIONS IN MILLIMETRES UNLESS NOTED OTHERWISE.
5. DO NOT SCALE OFF THIS DRAWING.
6. EXISTING SERVICE ALIGNMENTS SHALL BE CHECKED ON SITE BY THE LANDSCAPE ARCHITECT PRIOR TO CONSTRUCTION.
7. THE CONTENT OF THIS DRAWING IS TO BE READ IN CONJUNCTION WITH THE LATEST PROJECT CDM RISK REGISTER.

LOCATION PLAN:

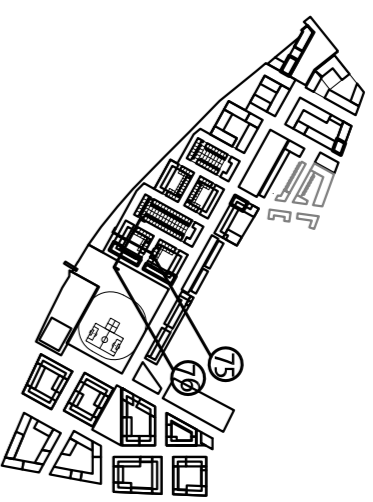


Legend


1. Private residents amenity space.
2. Refused plant bed over ventilation void structure.
3. Footpath circulation in podium garden.
4. Existing tree.
5. Existing lawn for informal recreation.
6. Proposed play sculpture.
7. Proposed play sculpture.
8. Refused outdoor planting bed and fruit bushes.

Note:

Refer to podium plan PCC398-P01-GE-01-1-008-P.

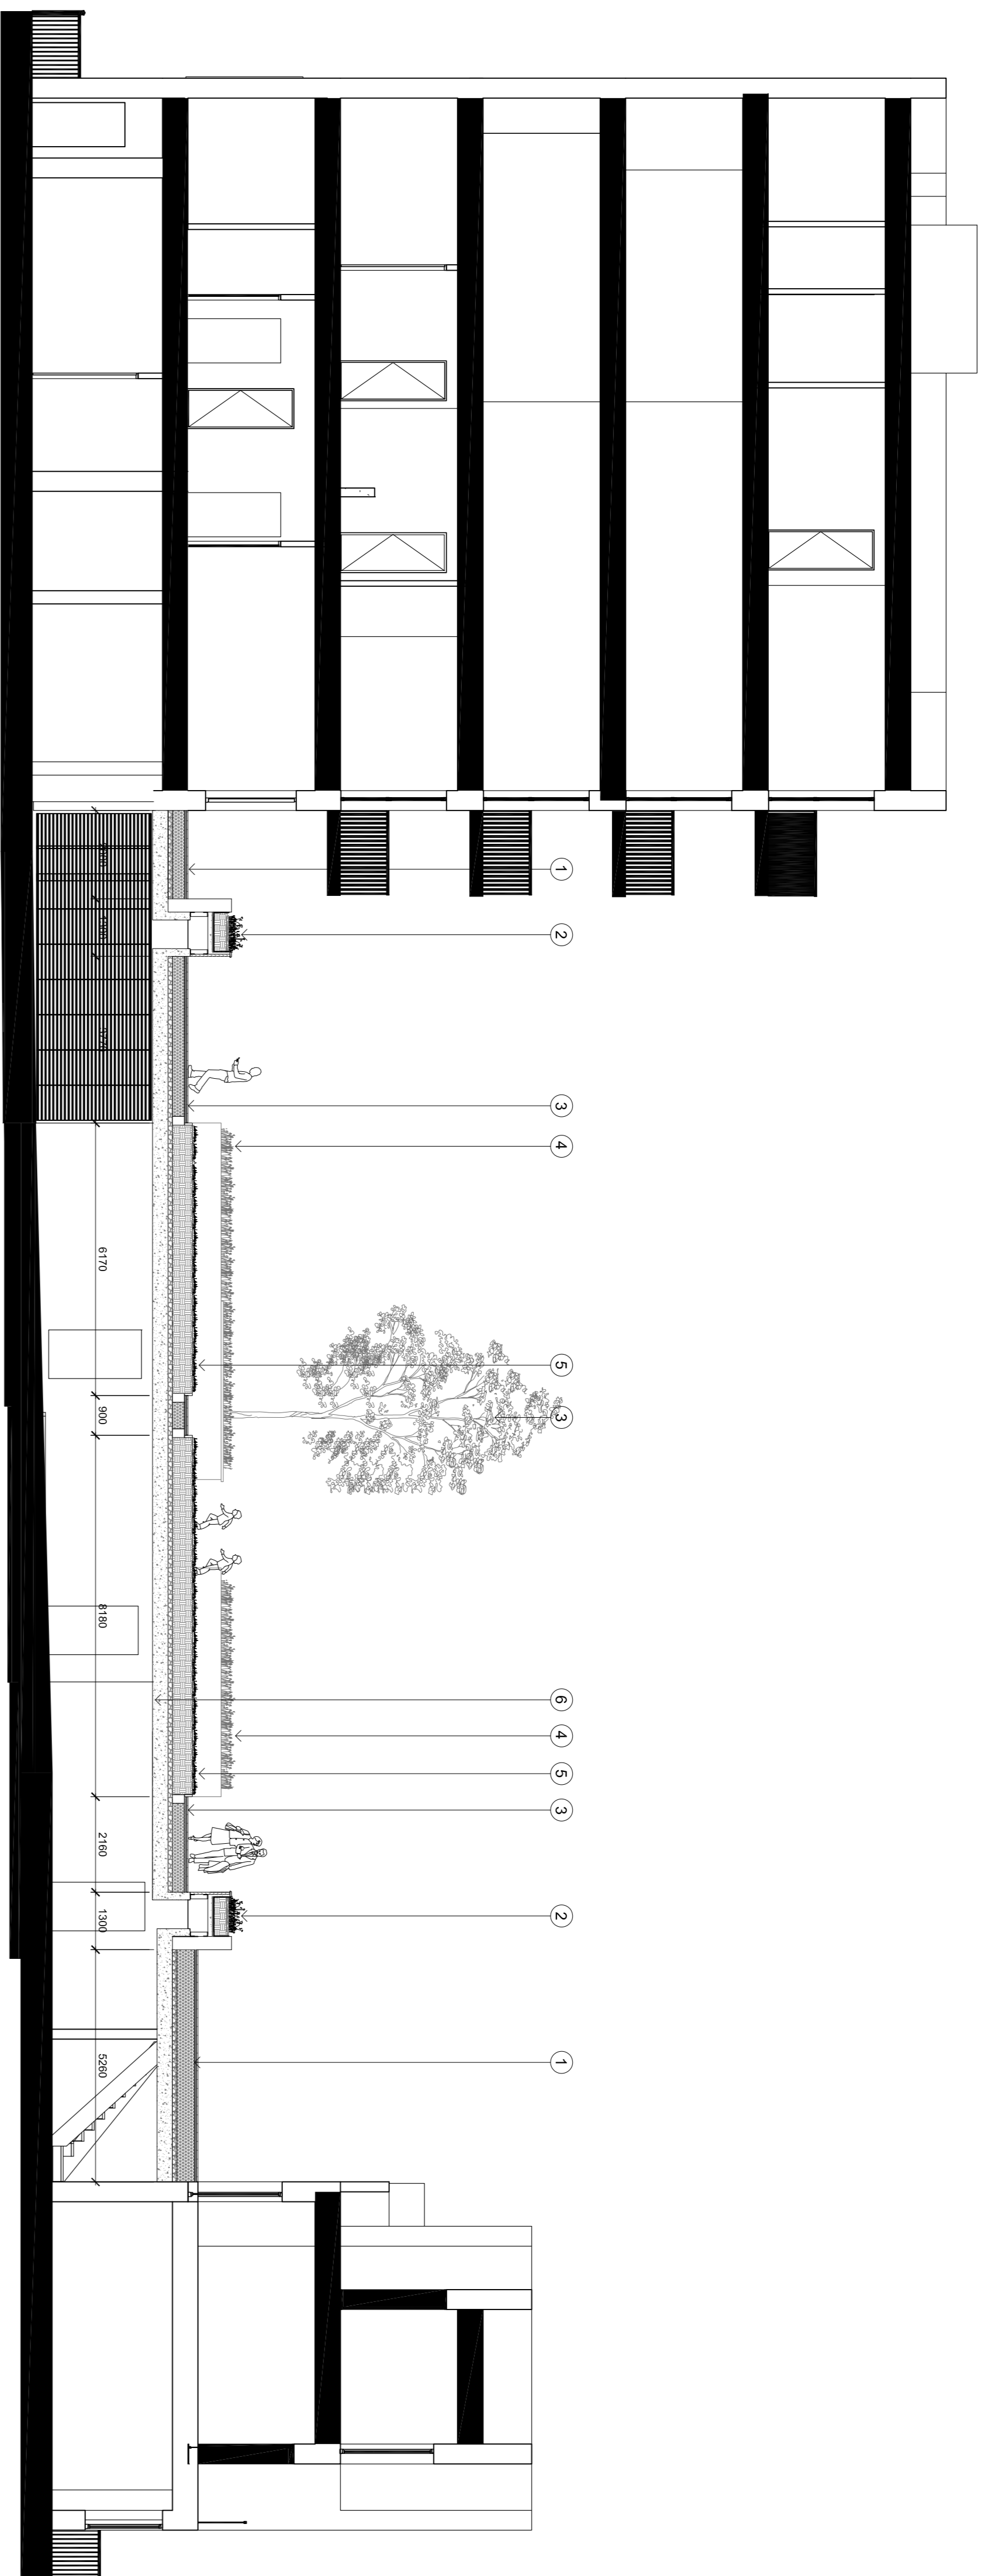

SECTION 75
SCALE 1:100

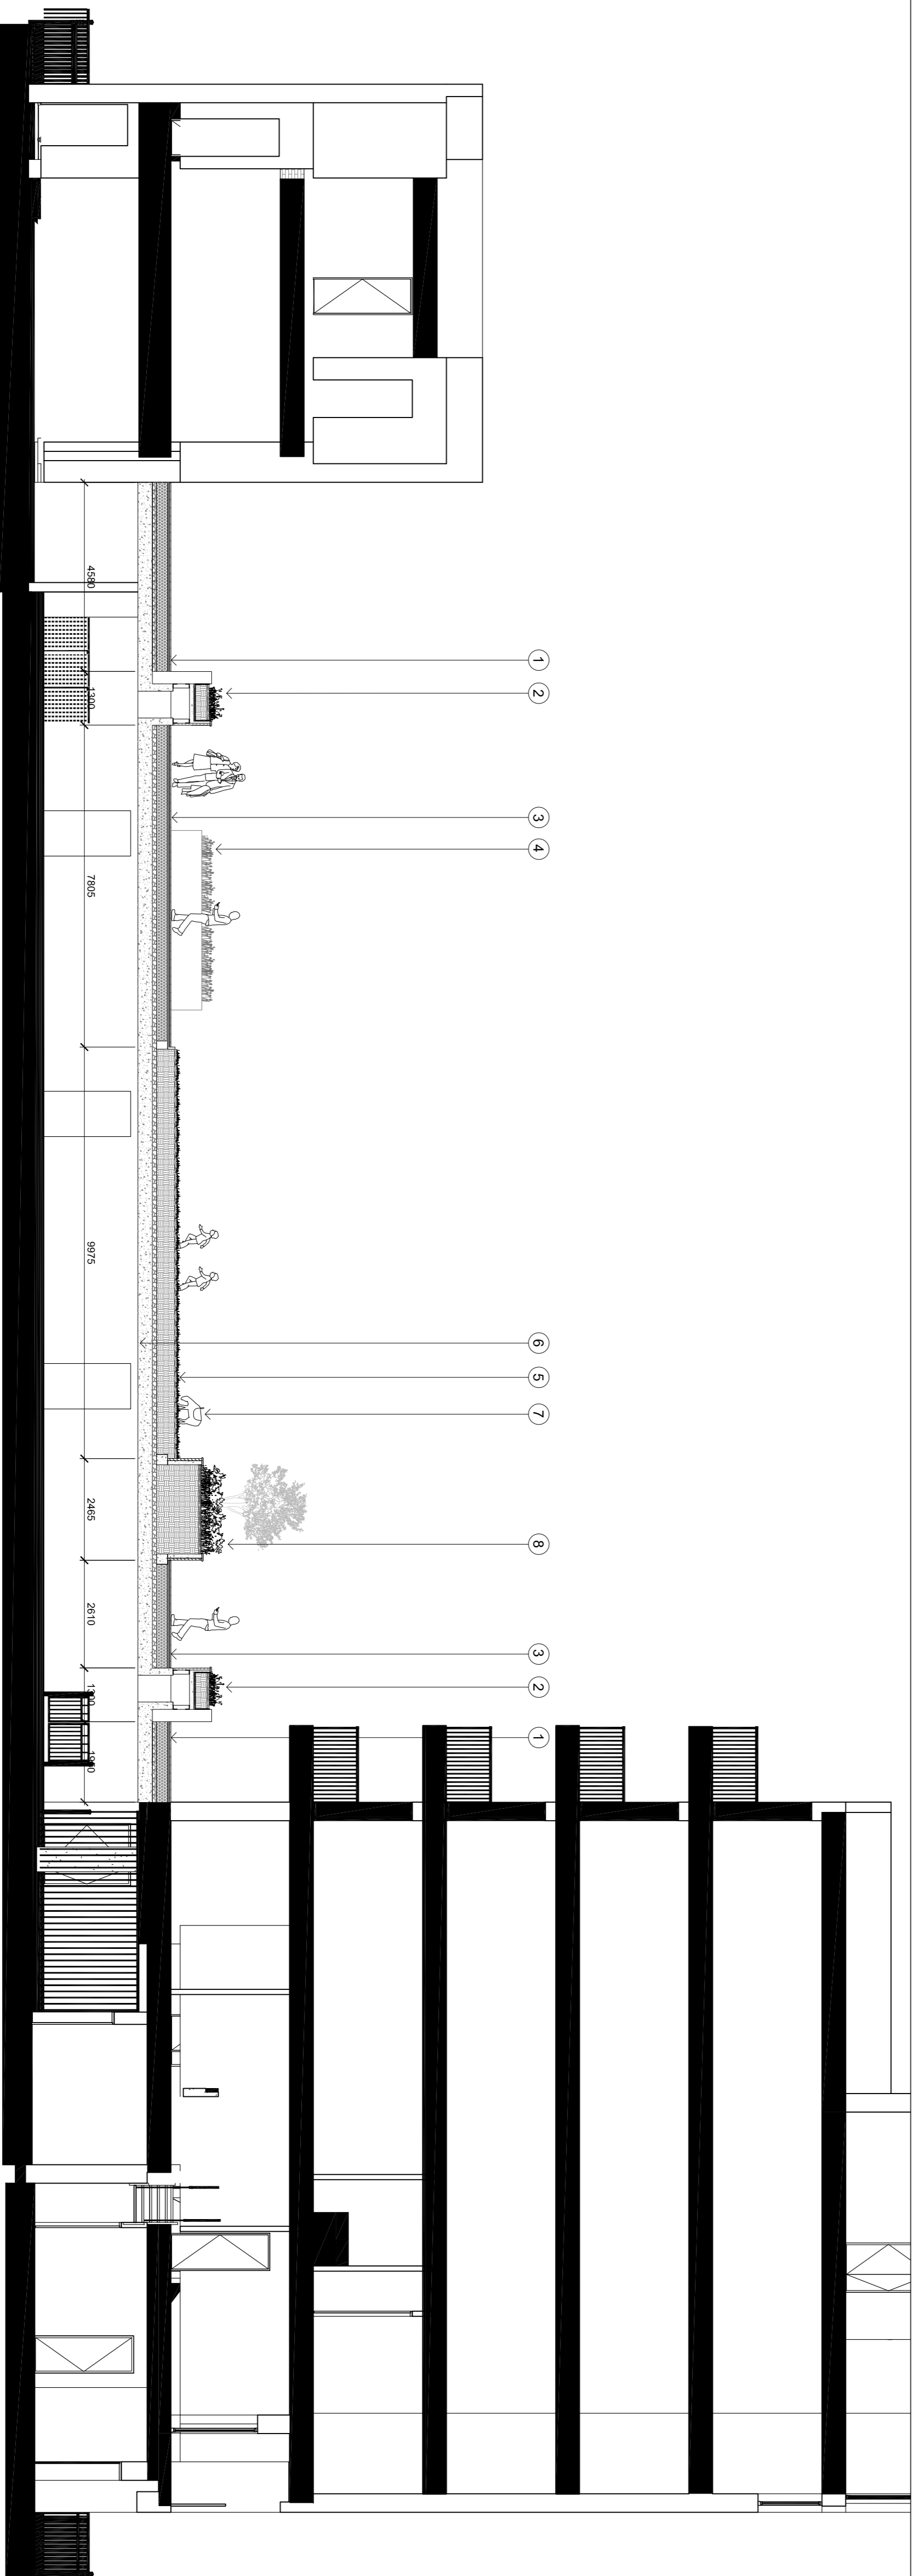

SECTION 76
SCALE 1:100

Rev	Date	Description	HY	CH
00	22/09/2014	Planning	HY	CH
				Drawn: CHD

grant associates
 Landscape Architecture Urban Design Creative Ecology
 22 Milk Street, Bishops Cleeve, L1 2JQ
 T: +44 (0) 1225 334664 F: +44 (0) 1225 420893
 E: info@grant-associates.co.uk

CLIENT
Redrow Homes Ltd
 PROJECT
**Peel Centre, Colindale
 Stage 1**

TITLE
**Podium Garden Sections
 Block Q**

Scale: 1:100 @ A1 Date: 28/07/2014 Drawn: HY Checked: CH Approved: PC
 Status: **Planning**
 Drawing Number: **PC398-P01-GE-01-2-037-P** Rev: **00**