



- GENERAL NOTES:
1. ALL DIMENSIONS AND LEVELS SHALL BE CHECKED ON SITE PRIOR TO COMMENCEMENT OF WORK.
 2. ALL LANDSCAPE DRAWINGS TO BE READ IN CONJUNCTION WITH ALL RELEVANT ENGINEER'S AND ARCHITECT'S DRAWINGS AND ALL DRAWINGS TO BE READ IN CONJUNCTION WITH THE LANDSCAPE SPECIFICATION.
 3. ANY AMBIGUITY CONCERNING THE DRAWINGS SHOULD BE REFERRED TO THE OAM/OWNER/CLIENT.
 4. ALL DIMENSIONS IN MILLIMETRES UNLESS NOTED OTHERWISE.
 5. DO NOT SCALE OFF THIS DRAWING.
 6. EXISTING SERVICE ALIGNMENTS SHALL BE CHECKED ON SITE BY THE LANDSCAPE ARCHITECT PRIOR TO COMMENCEMENT OF WORK.
 7. THE CONTENT OF THIS DRAWING IS TO BE READ IN CONJUNCTION WITH THE LATEST PROJECT CDM RISK REGISTER.

LOCATION PLAN

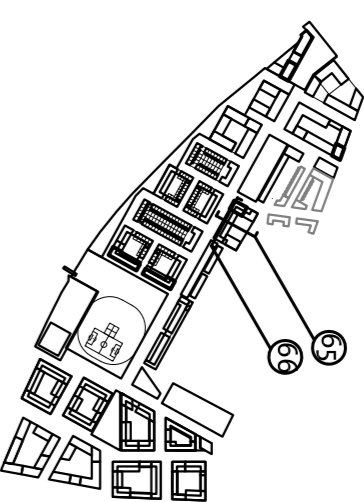


- Legend
1. Private residential amenity space
 2. Podium structure
 3. Podium circulation in podium garden
 4. Proprietary timber and metalwork benches 2000mm x 400mm with back and armrests
 5. Amenity lawn for informal recreation
 6. Raised timber with ornamental detail, grasses, table and seating or raised timber shelter with cooling seat
 7. Raised timber shelter with cooling seat
 8. Podium structure shown inductively

Note:
Refer to podium plan PCC398-01-GE-02-1-011-P

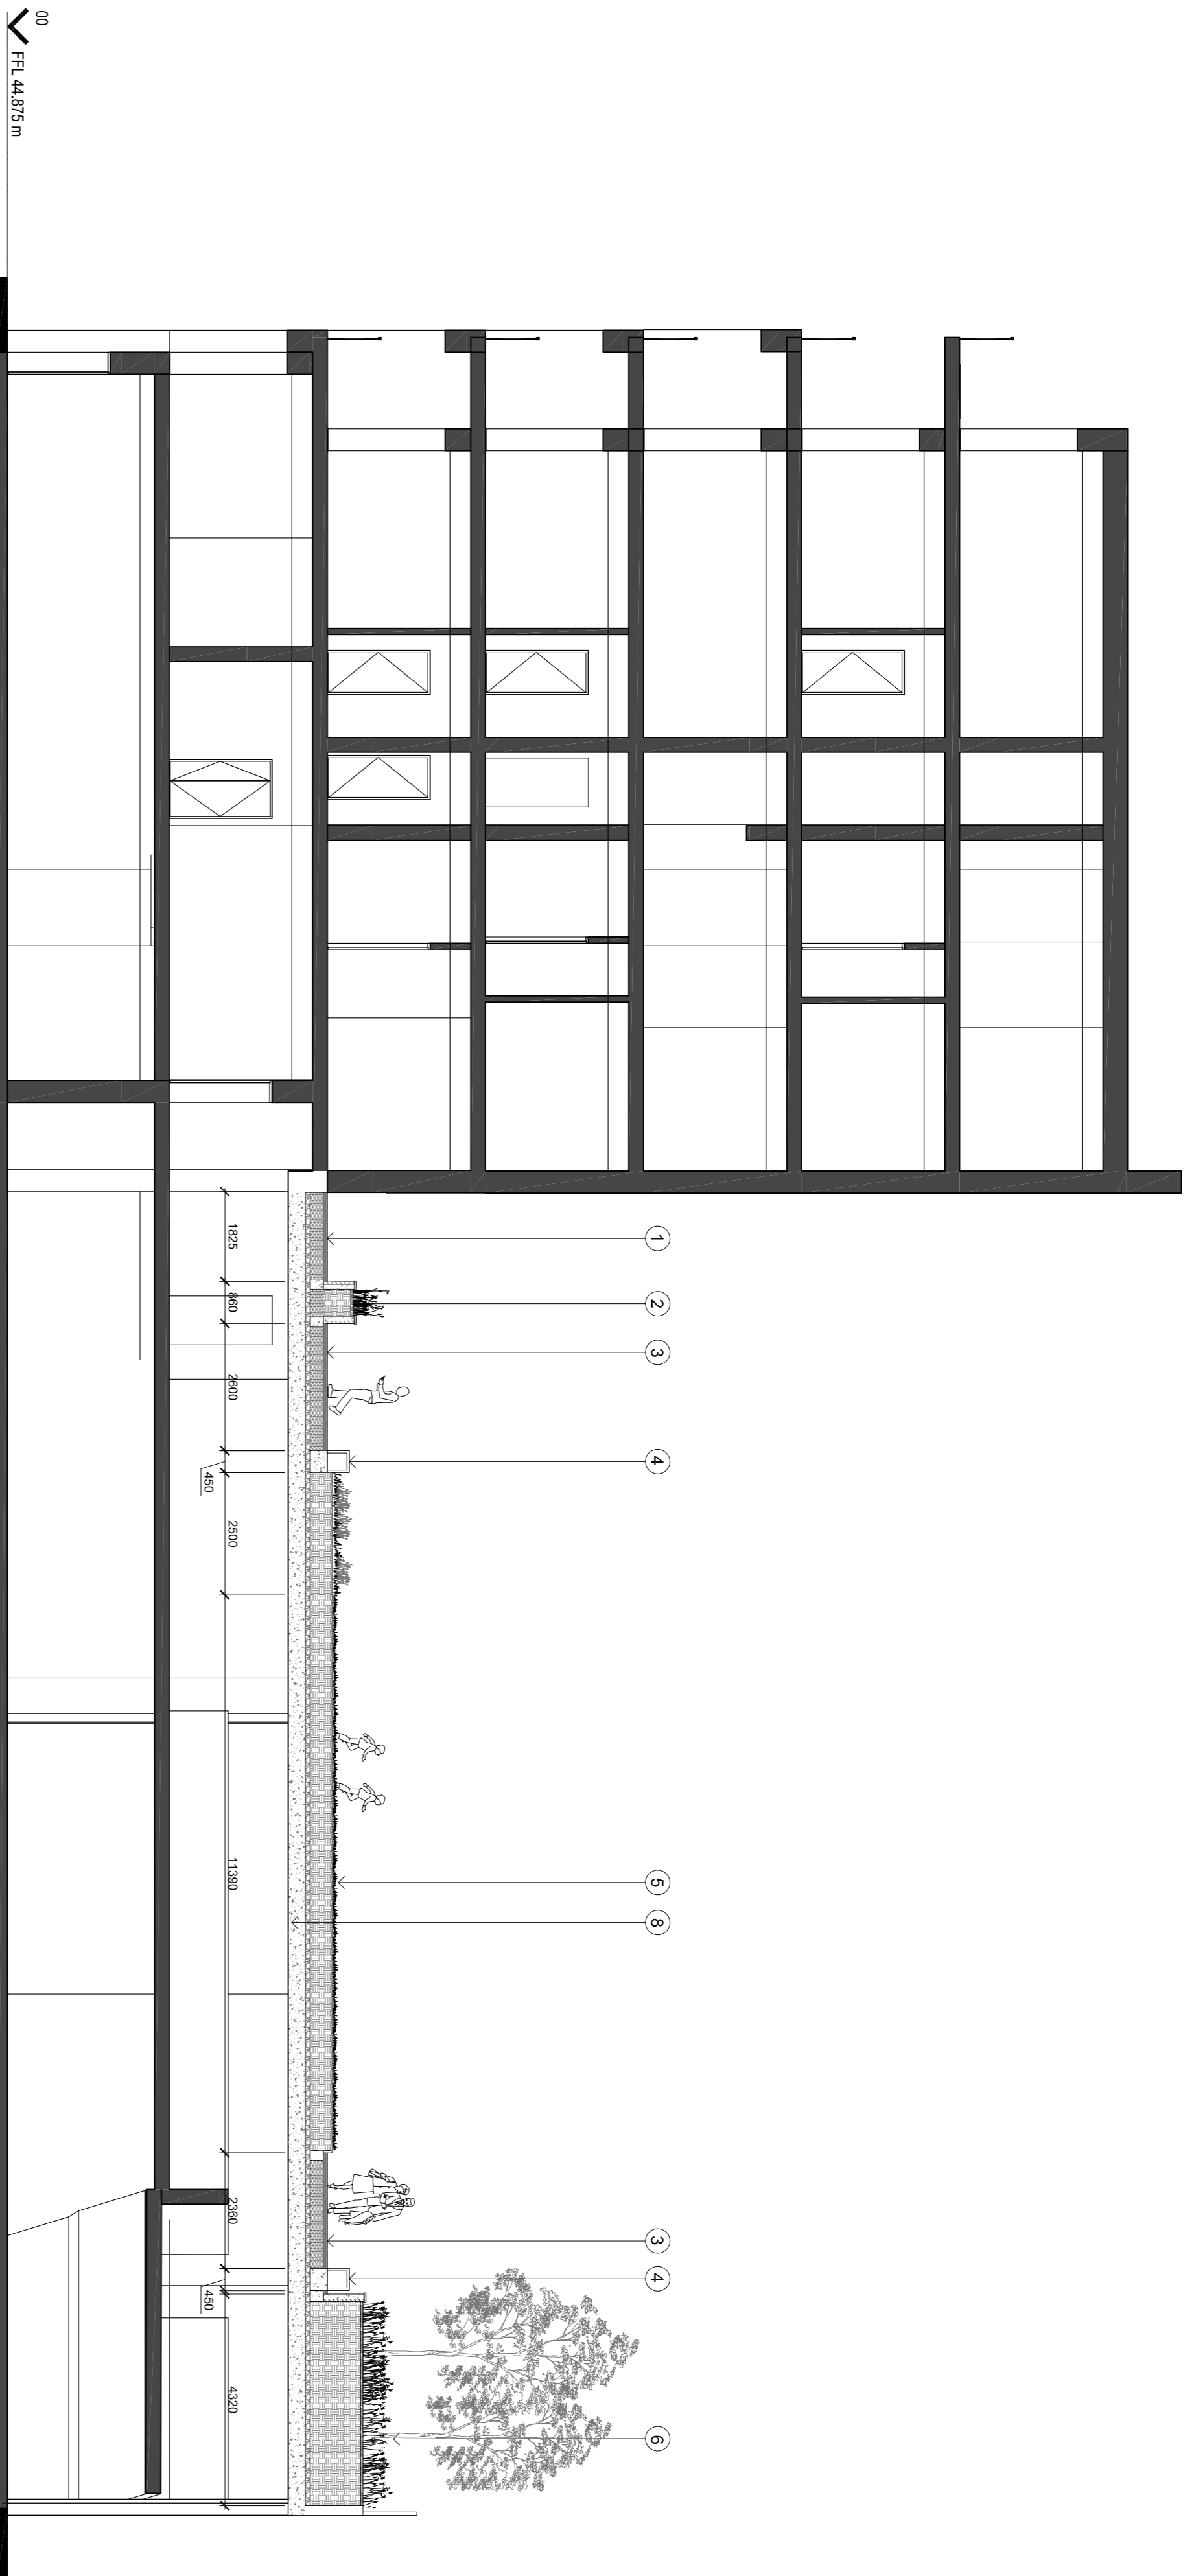

SECTION 65
SCALE 1:100

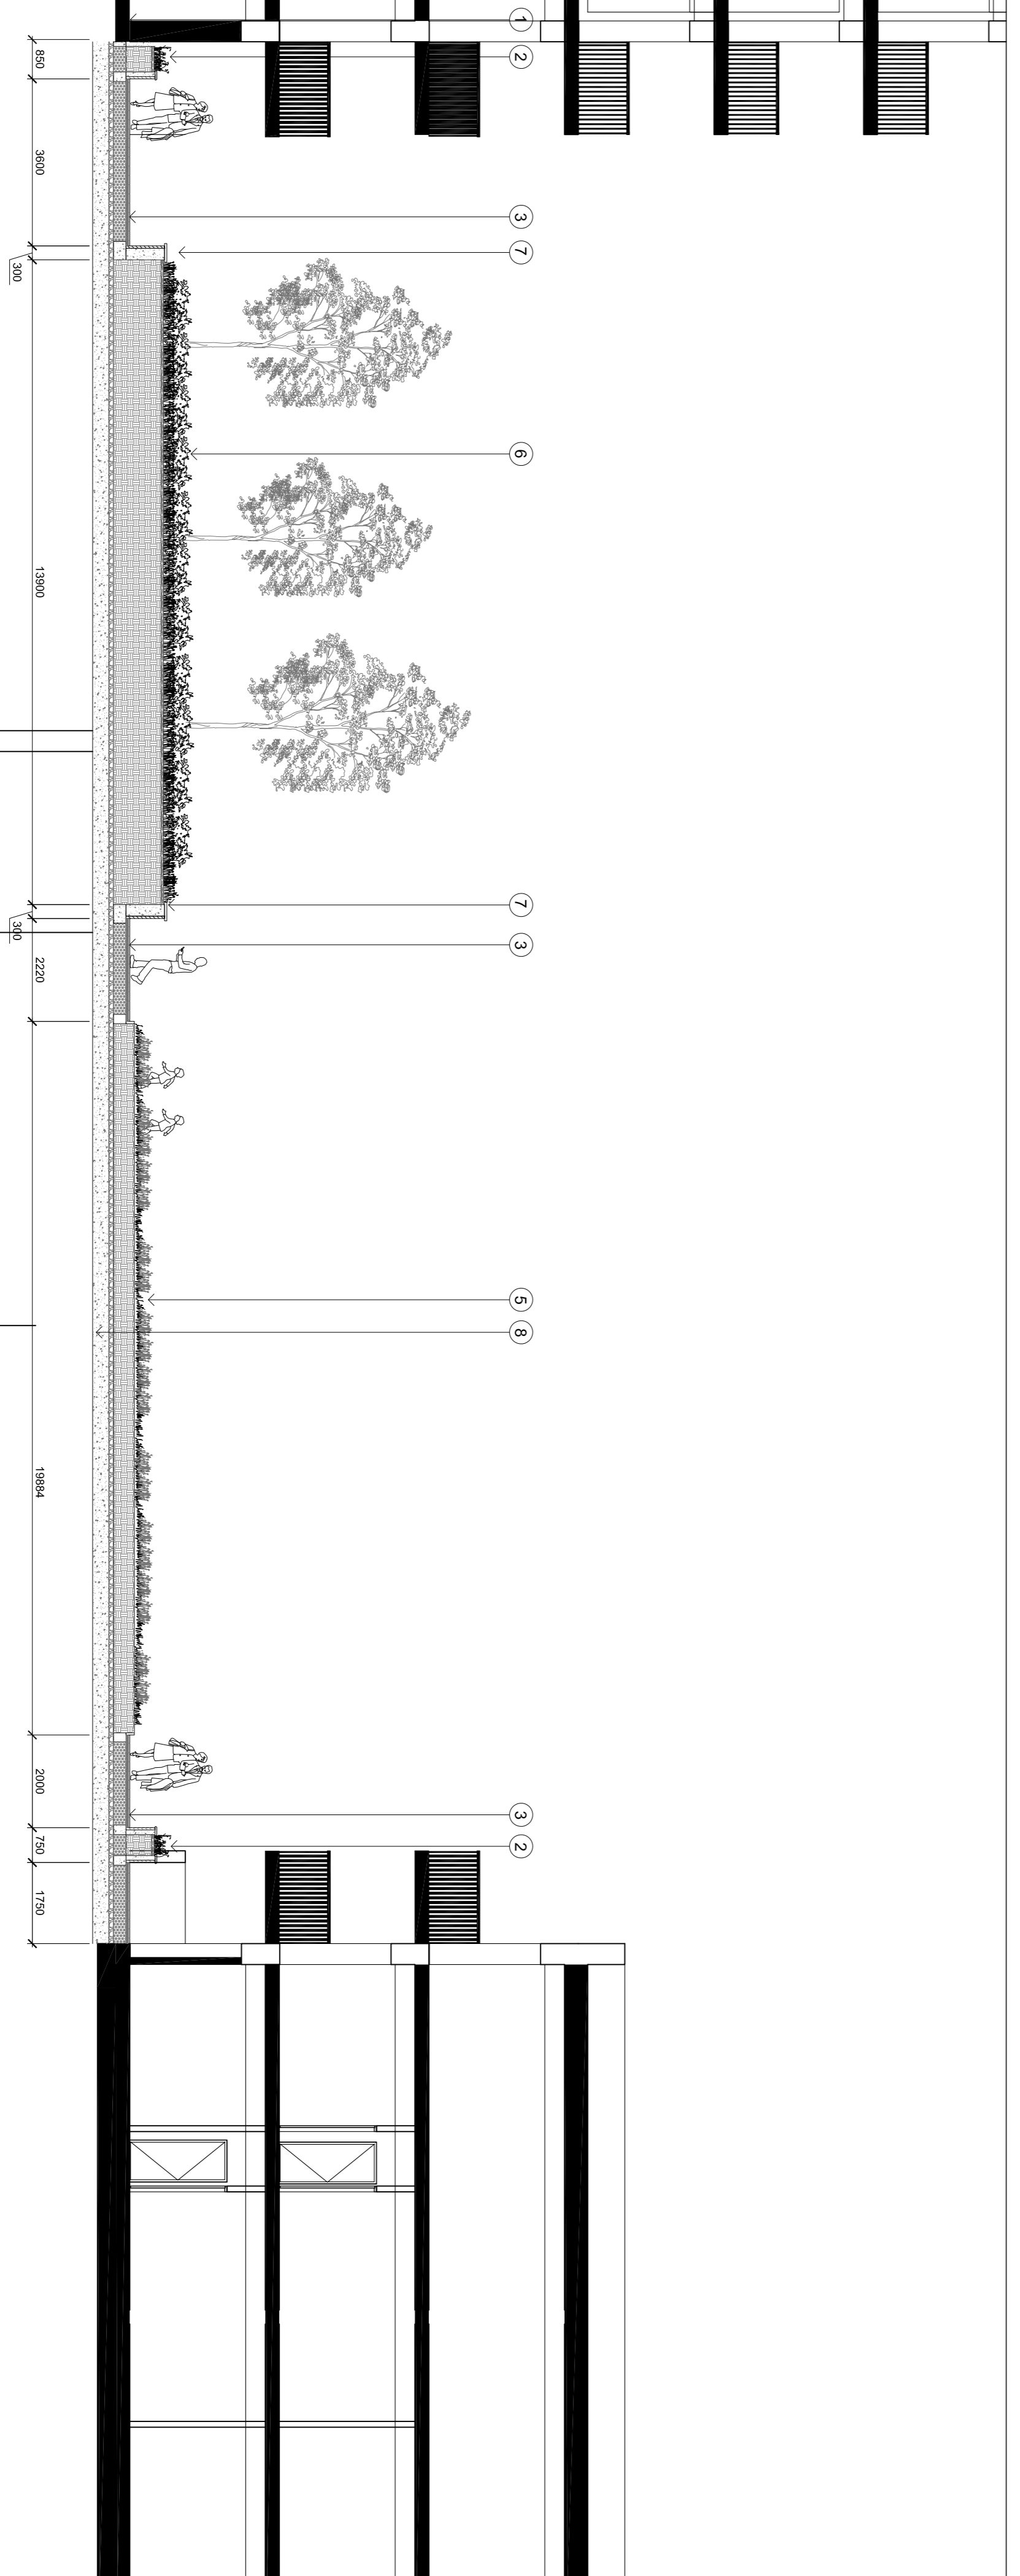

SECTION 66
SCALE 1:100

Rev	Date	Description	By	CH
00	22/09/2014	Planning	HY	CH
				Drawn/Clid

grant associates
Landscape Architecture, Urban Design, Creative Ecology
22 Milk Street, Bishops Cleeve, L1 2JQ
T: +44 (0) 1225 334664, F: +44 (0) 1225 340693
E: info@grant-associates.co.uk

CLIENT
Redrow Homes Ltd
PROJECT
**Peel Centre, Colindale
Stage 1**

TITLE
**Podium Garden Sections
Block H**

Scale: 1:100 @ A1
Date: 28/07/2014
Drawn: HV
Checked: CH
Approved: PC
Status: **Planning**
Drawing Number: **PC398-P01-GE-02-2-032-P**
Rev: 00