



- GENERAL NOTES:
1. ALL DIMENSIONS AND LEVELS SHALL BE CHECKED ON SITE PRIOR TO CONSTRUCTION.
 2. ALL LANDSCAPE DRAWINGS TO BE READ IN CONJUNCTION WITH ALL RELEVANT ENGINEER'S AND ARCHITECT'S DRAWINGS AND SPECIFICATIONS.
 3. ALL DRAWINGS TO BE READ IN CONJUNCTION WITH THE LANDSCAPE SPECIFICATION CONCERNING THE DRAWINGS SHOULD BE REFERRED TO THE DRAWING SPECIFICATION.
 4. ALL DIMENSIONS IN METRES UNLESS NOTED OTHERWISE.
 5. ALL DIMENSIONS IN METRES UNLESS NOTED OTHERWISE.
 6. DO NOT SCALE OFF THIS DRAWING.
 7. EXISTING SERVICE ALIGNMENTS SHALL BE CHECKED ON SITE BY THE CONTRACTOR PRIOR TO CONSTRUCTION.
 8. THE CONTENT OF THIS DRAWING IS TO BE READ IN CONJUNCTION WITH THE LATEST PROJECT CIVIL RISK REGISTER.

LOCATION PLAN:

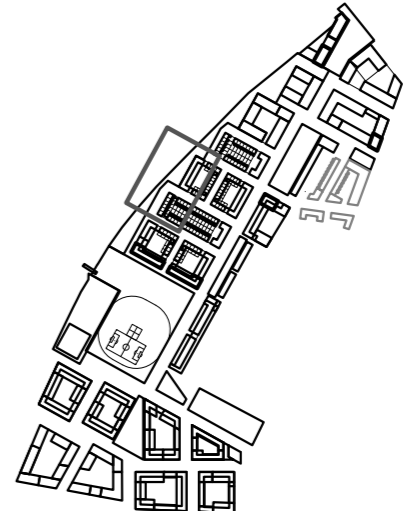

REFER TO SOFTWARES LEGEND DRAWING PCC398-P01-SW-00-1-016-P

- Outline Application Boundary
- Detail Application Boundary

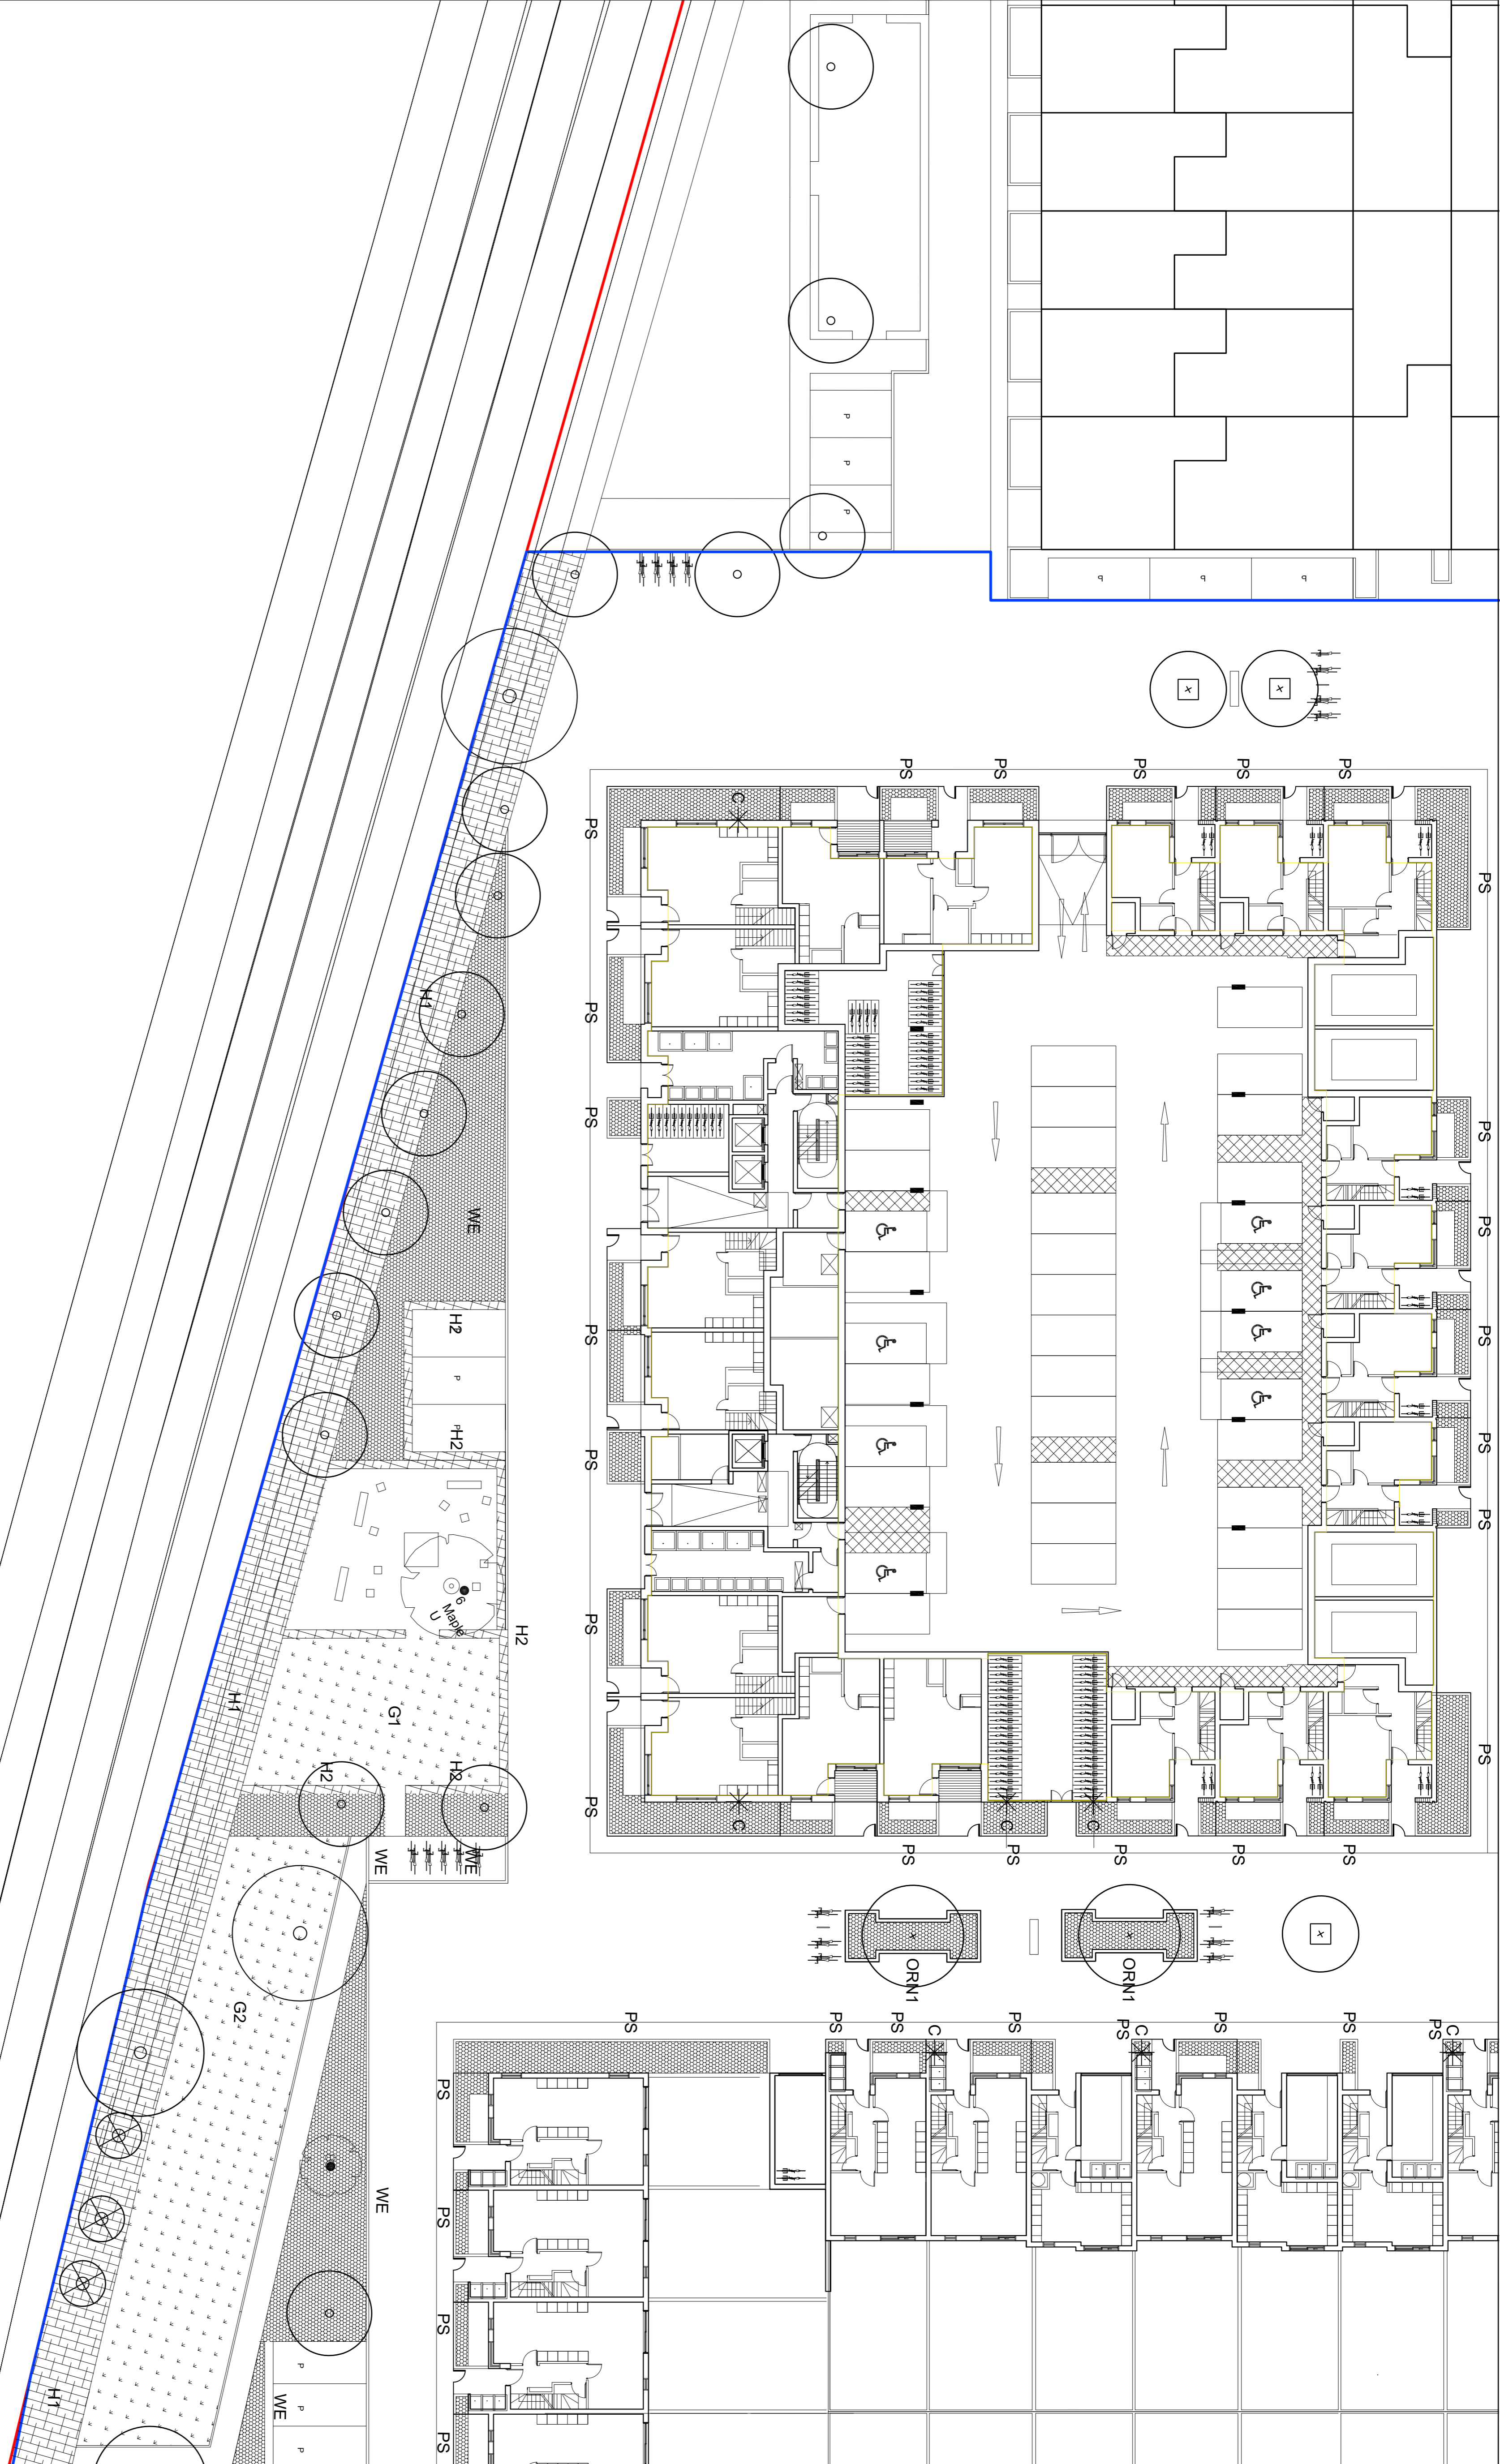

Rev	Date	Description	Drawn	CHK
00	22/08/2014	Planning	RNV	CH

grant associates
 Landscape Architecture, Urban Design, Creative Ecology
 22 Milk Street, Buntingford, Cambs, UK
 T: +44 (0) 1225 334664, F: +44 (0) 1225 420603
 E: info@grant-associates.co.uk

CLIENT
 Redrow Homes Ltd.

PROJECT
 Peel Centre, Collindale
 Stage 1

TITLE
 Green Streets Southern Boundary
 Softworks Plan

Scale:	1:200 @ A1	Date:	25/07/2014	Drawn:	JB	Checked:	CH	Approved:	PC
Status:	Planning								
Drawing Number:	PCC398-P01-SW-00-1-003-P	Rev:	00						

Recreation Site

