
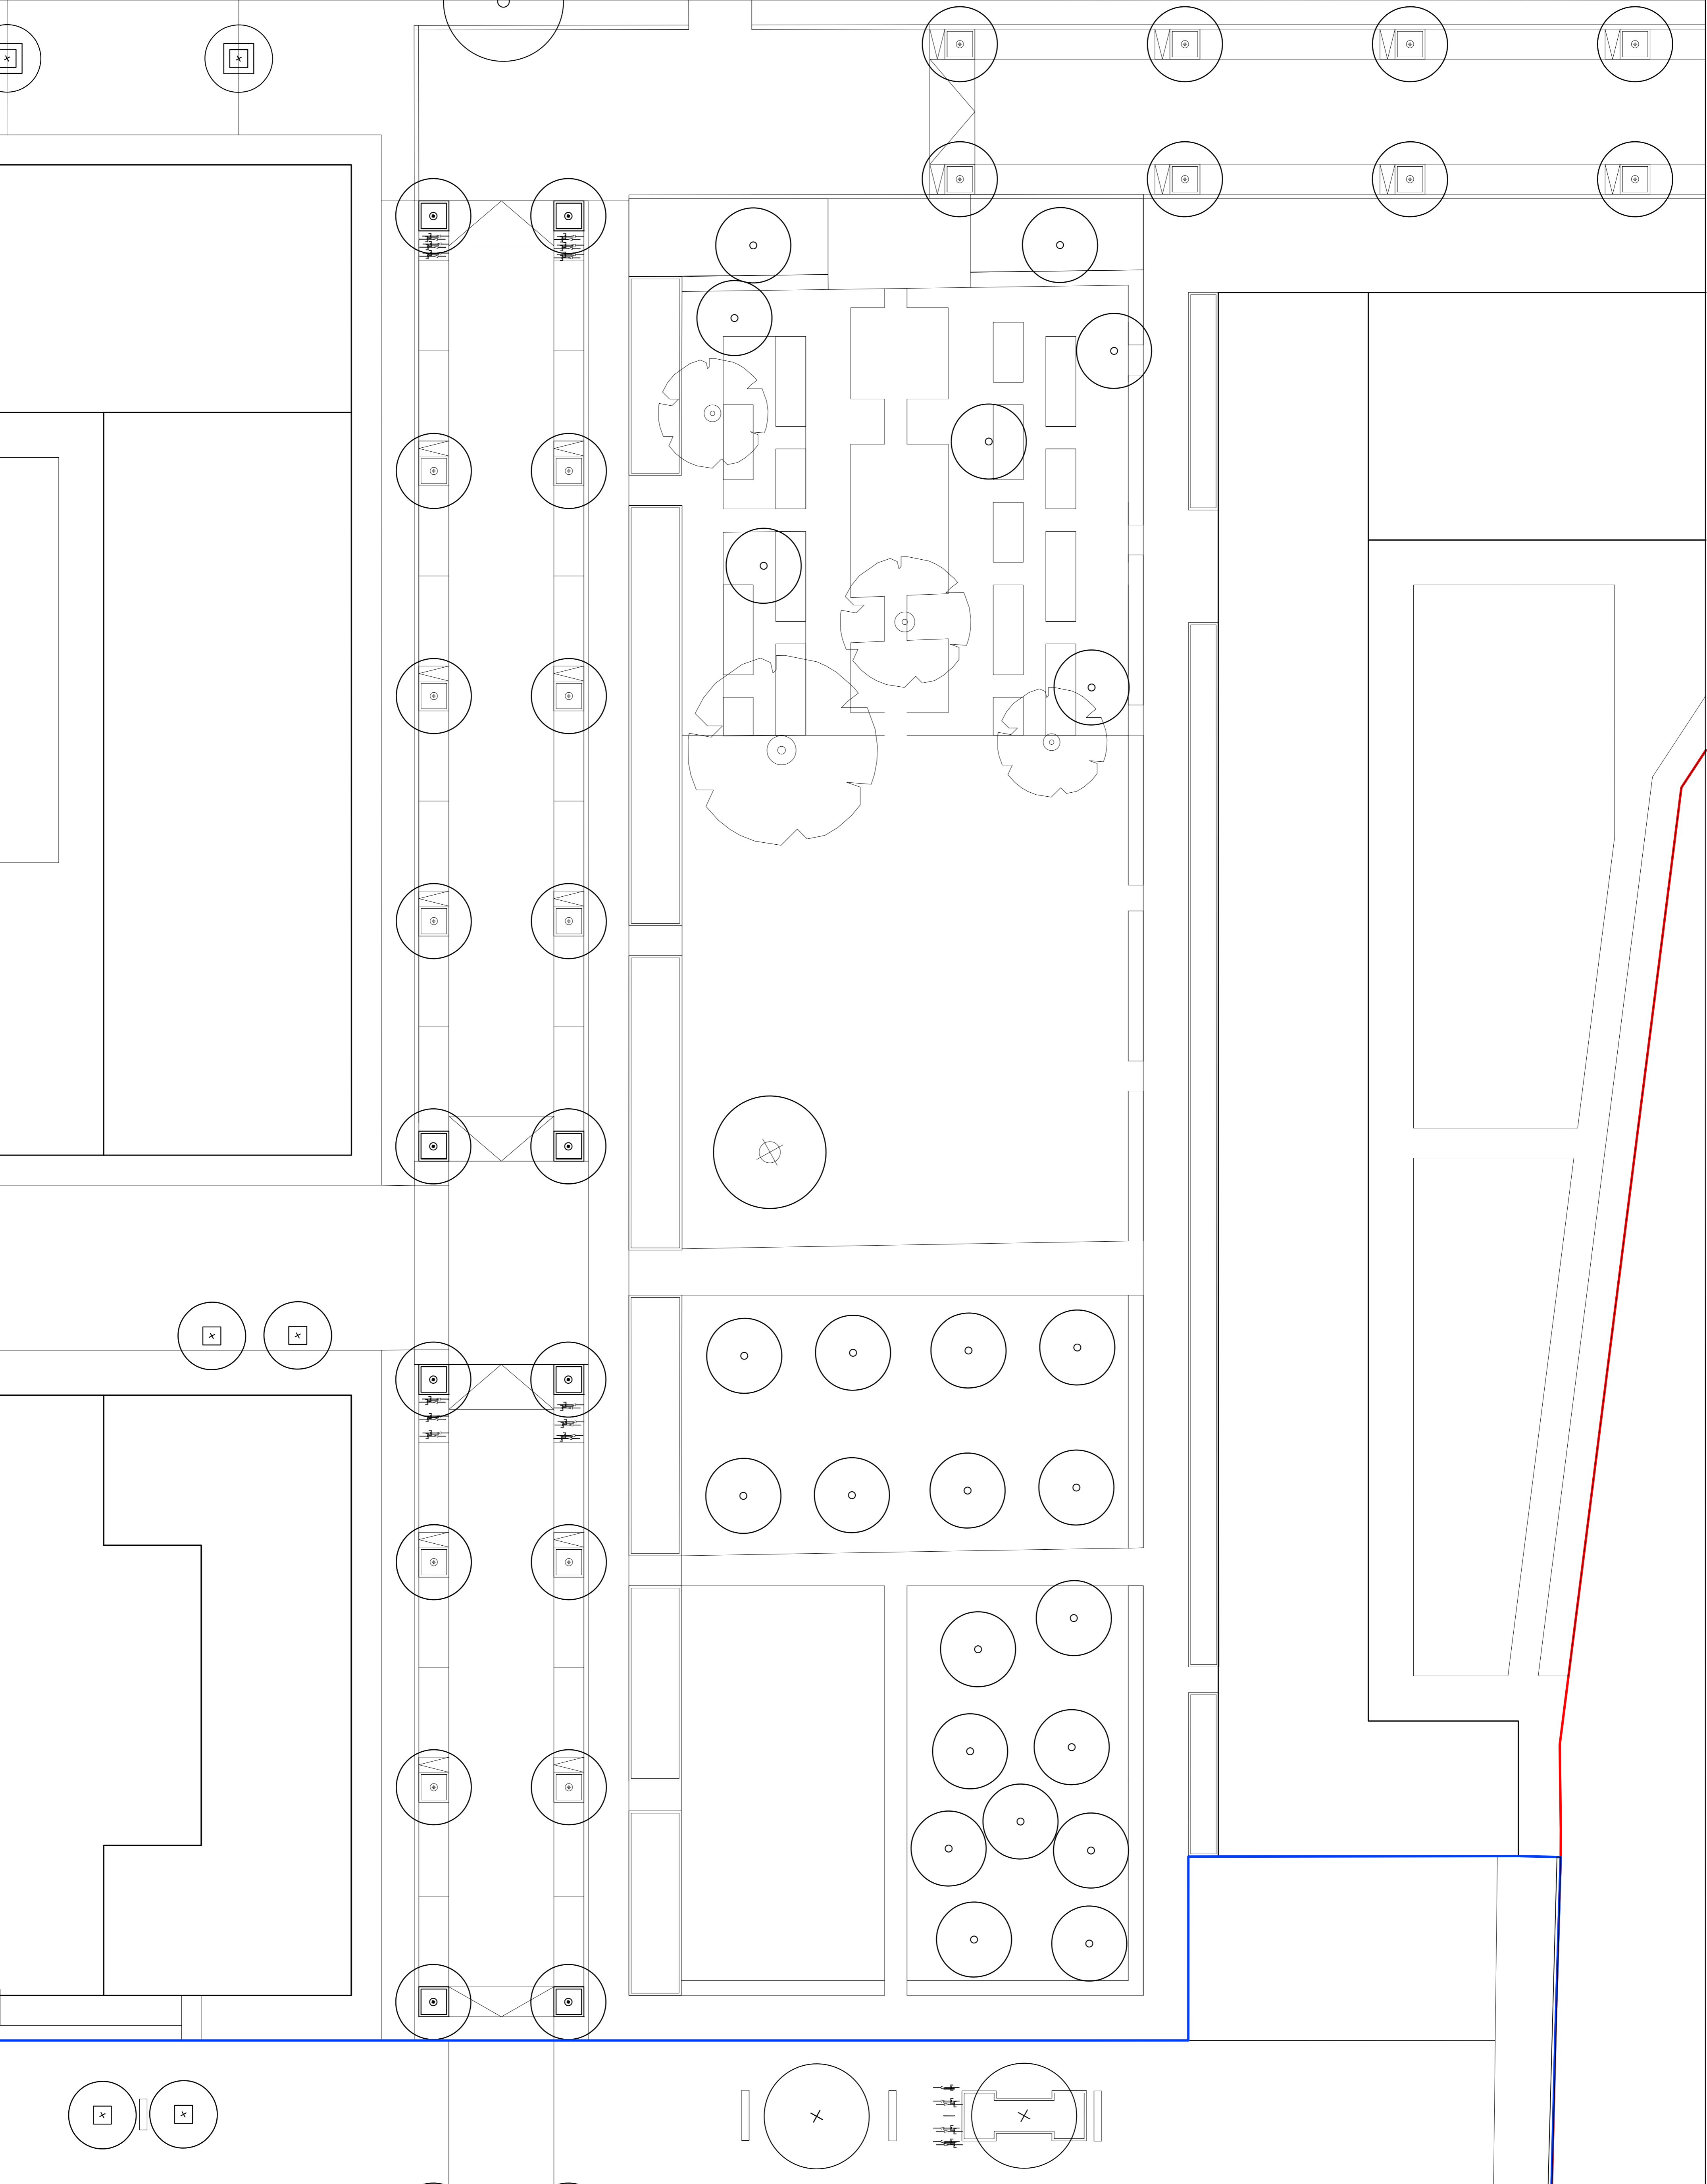


- GENERAL NOTES:
1. ALL DIMENSIONS AND LEVELS SHALL BE CHECKED ON SITE PRIOR TO COMMENCEMENT OF WORK.
 2. ALL LANDSCAPE DRAWINGS TO BE READ IN CONJUNCTION WITH ALL RELEVANT ENGINEER'S AND ARCHITECT'S DRAWINGS AND ALL DRAWINGS TO BE READ IN CONJUNCTION WITH THE LANDSCAPE SPECIFICATION CONCERNING THE DRAWINGS SHOULD BE REFERRED TO THE DRAWING SPECIFICATION.
 3. ALL DIMENSIONS IN MILLIMETRES UNLESS NOTED OTHERWISE.
 4. ALL DIMENSIONS IN METRES UNLESS NOTED OTHERWISE.
 5. DO NOT SCALE OFF THIS DRAWING.
 6. EXISTING SERVICE ALIGNMENTS SHALL BE CHECKED ON SITE BY THE LANDSCAPE ARCHITECT PRIOR TO COMMENCEMENT OF WORK.
 7. THE CONTENT OF THIS DRAWING IS TO BE READ IN CONJUNCTION WITH THE LATEST PROJECT CDM RISK REGISTER.

LOCATION PLAN:

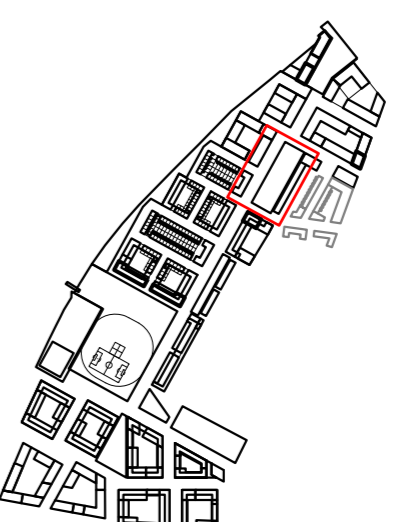

<p>grant associates Landscape Architecture, Urban Design, Creative Ecology 22 Milk Street, Buntingford, Cambs, CB11 1JY T: +44 (0) 1225 334664 F: +44 (0) 1225 420893 E: info@grant-associates.co.uk</p>		<p>CLIENT Redrow Homes Ltd.</p> <p>PROJECT Peel Centre, Collindale Stage 2</p> <p>TITLE Central Park - West General Arrangement Plan</p>	
Scale: 1:200 @ A1	Date: 07/08/2014	Drawn: RW	Checked: CH
Status: Planning		Approved: PC	
Drawing Number: PC398-P02-GE-00-1-002-P		Rev: 00	