



- GENERAL NOTES:
1. ALL DIMENSIONS AND LEVELS SHALL BE CHECKED ON SITE PRIOR TO CONSTRUCTION.
  2. ALL LANDSCAPE DRAWINGS TO BE READ IN CONJUNCTION WITH ALL RELEVANT ENGINEER'S AND ARCHITECT'S DRAWINGS AND ALL DRAWINGS TO BE READ IN CONJUNCTION WITH THE LANDSCAPE SPECIFICATION.
  3. ANY AMBIGUITY CONCERNING THE DRAWINGS SHOULD BE REFERRED TO THE O&M/ENGINEER.
  4. ALL DIMENSIONS IN MILLIMETRES UNLESS NOTED OTHERWISE.
  5. DO NOT SCALE OFF THIS DRAWING.
  6. EXISTING SERVICE ALIGNMENTS SHALL BE CHECKED ON SITE BY THE LANDSCAPE ARCHITECT PRIOR TO CONSTRUCTION.
  7. THE CONTENT OF THIS DRAWING IS TO BE READ IN CONJUNCTION WITH THE LATEST PROJECT CDM RISK REGISTER.


LOCATION PLAN

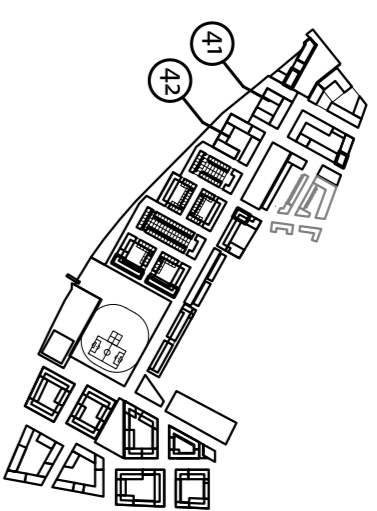

01 SECTION 4.1  
SCALE 1:100

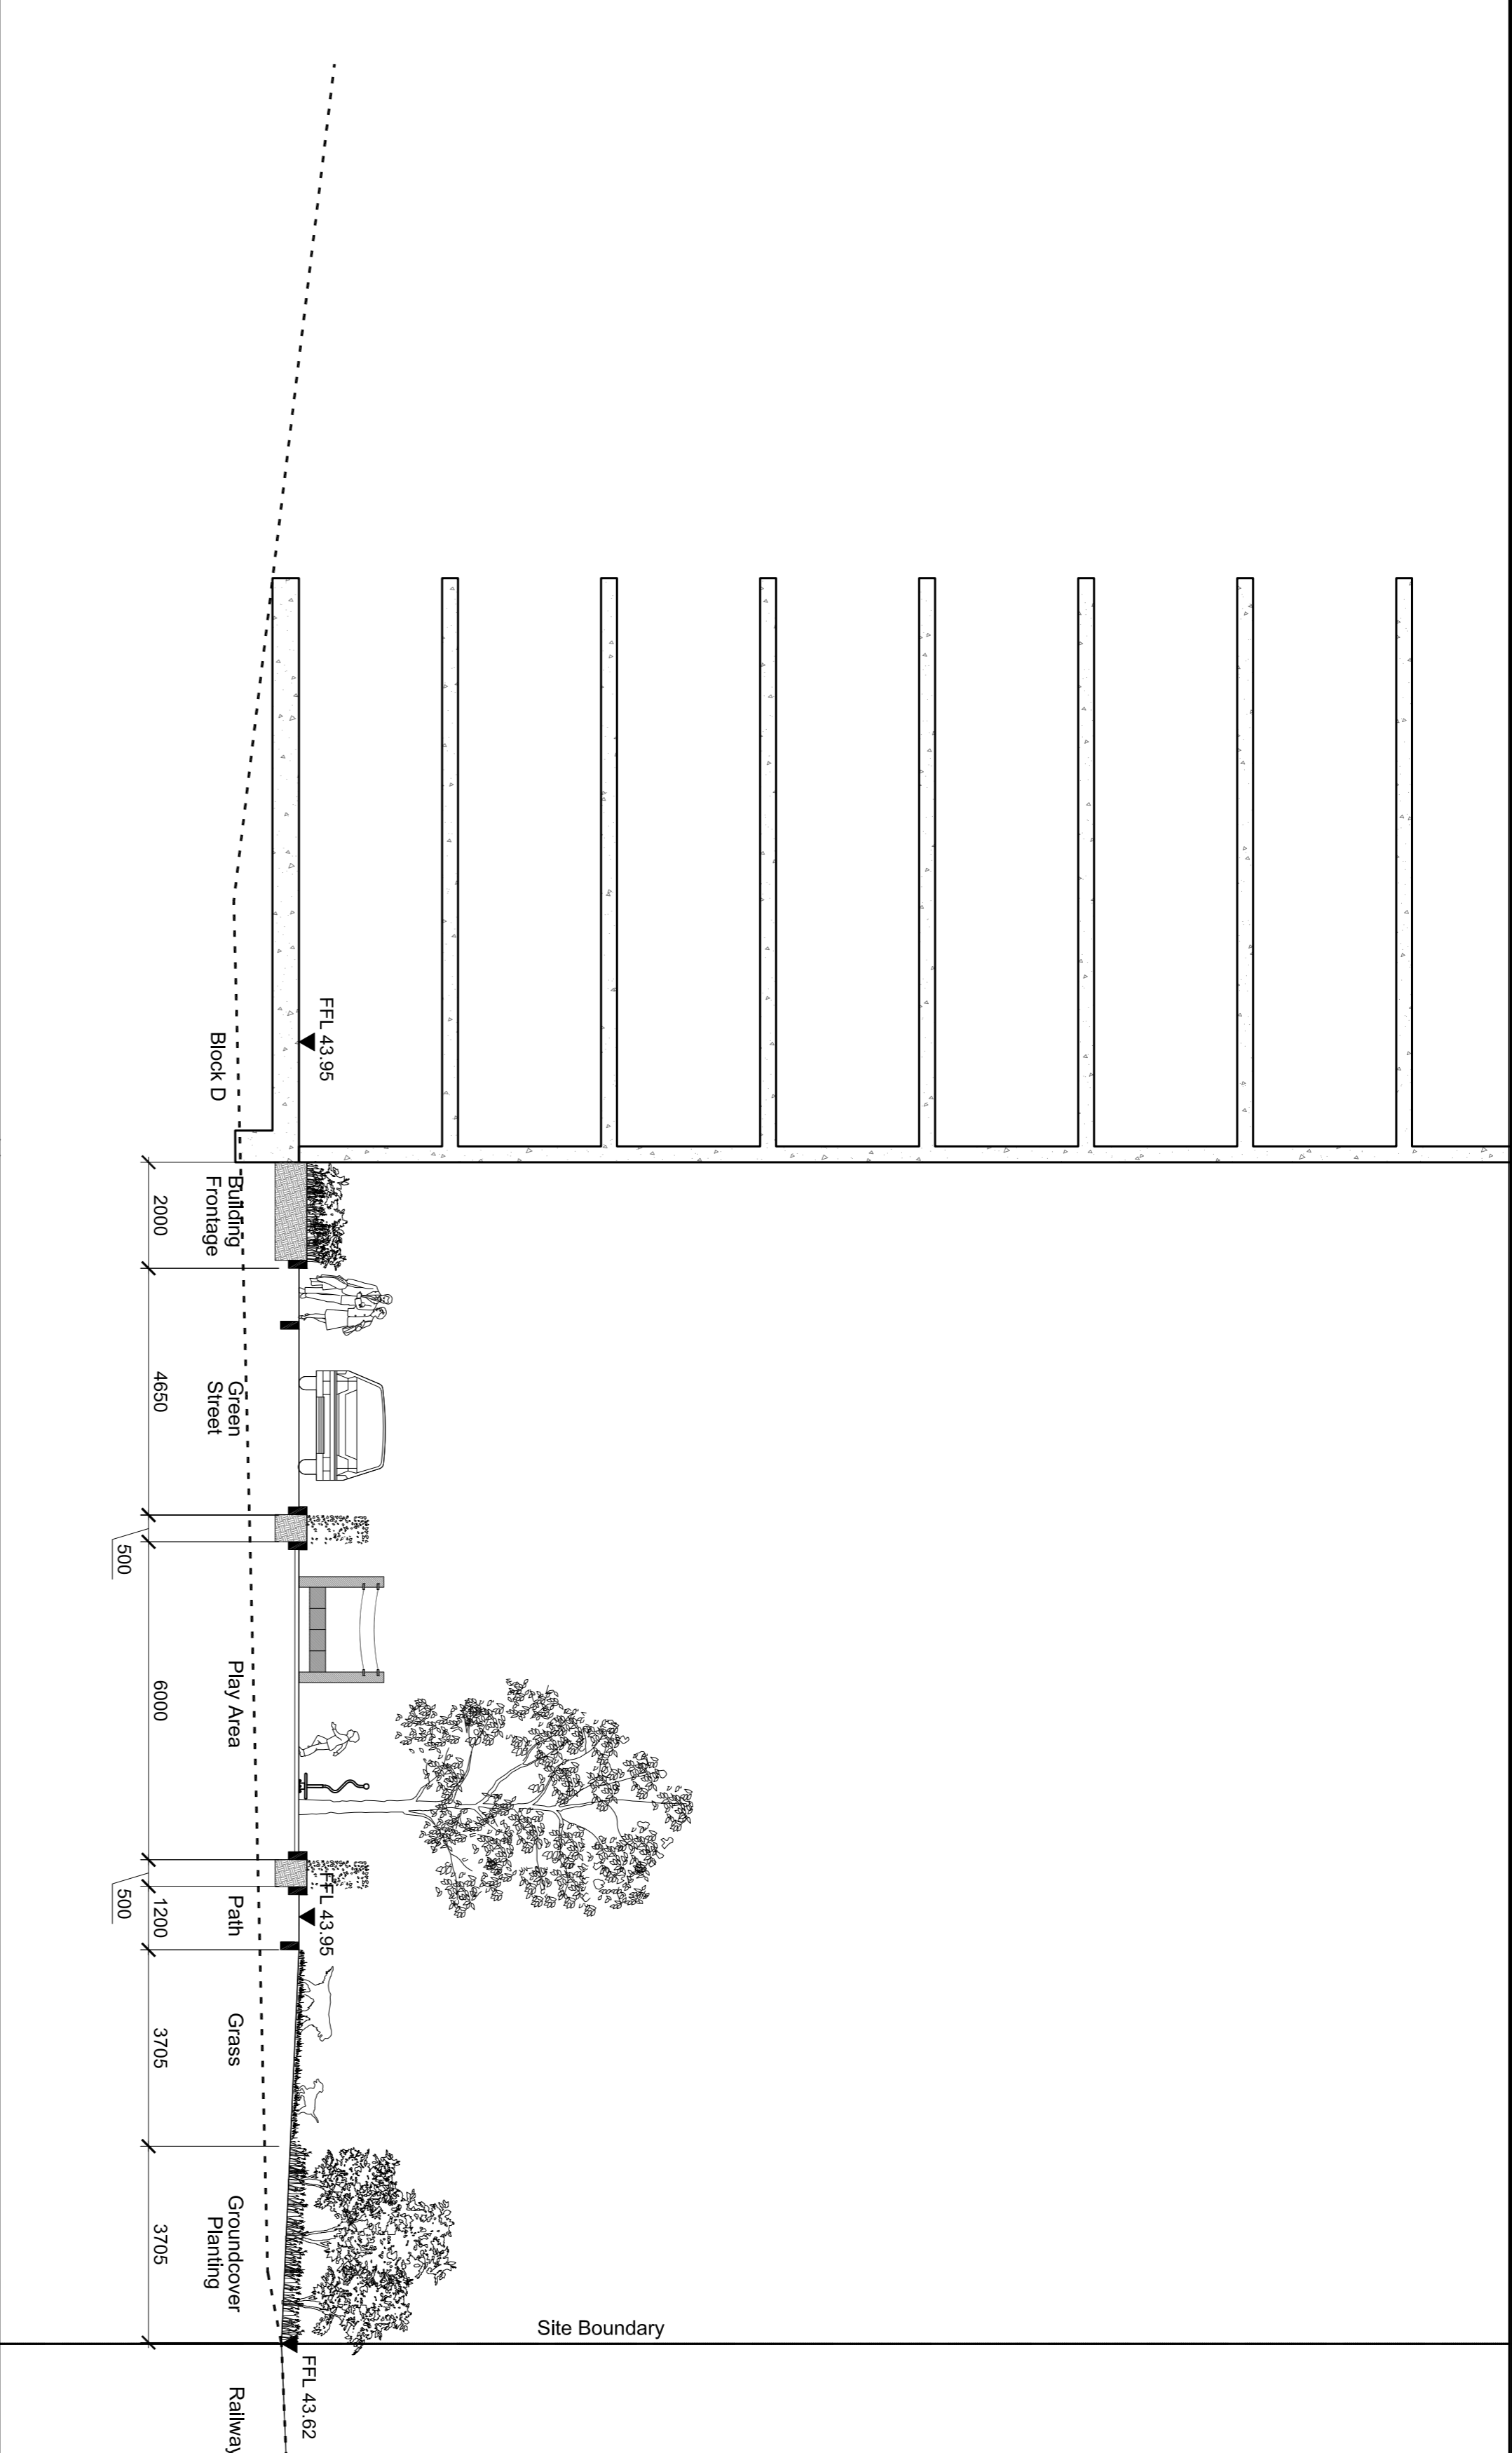

02 SECTION 4.2  
SCALE 1:100

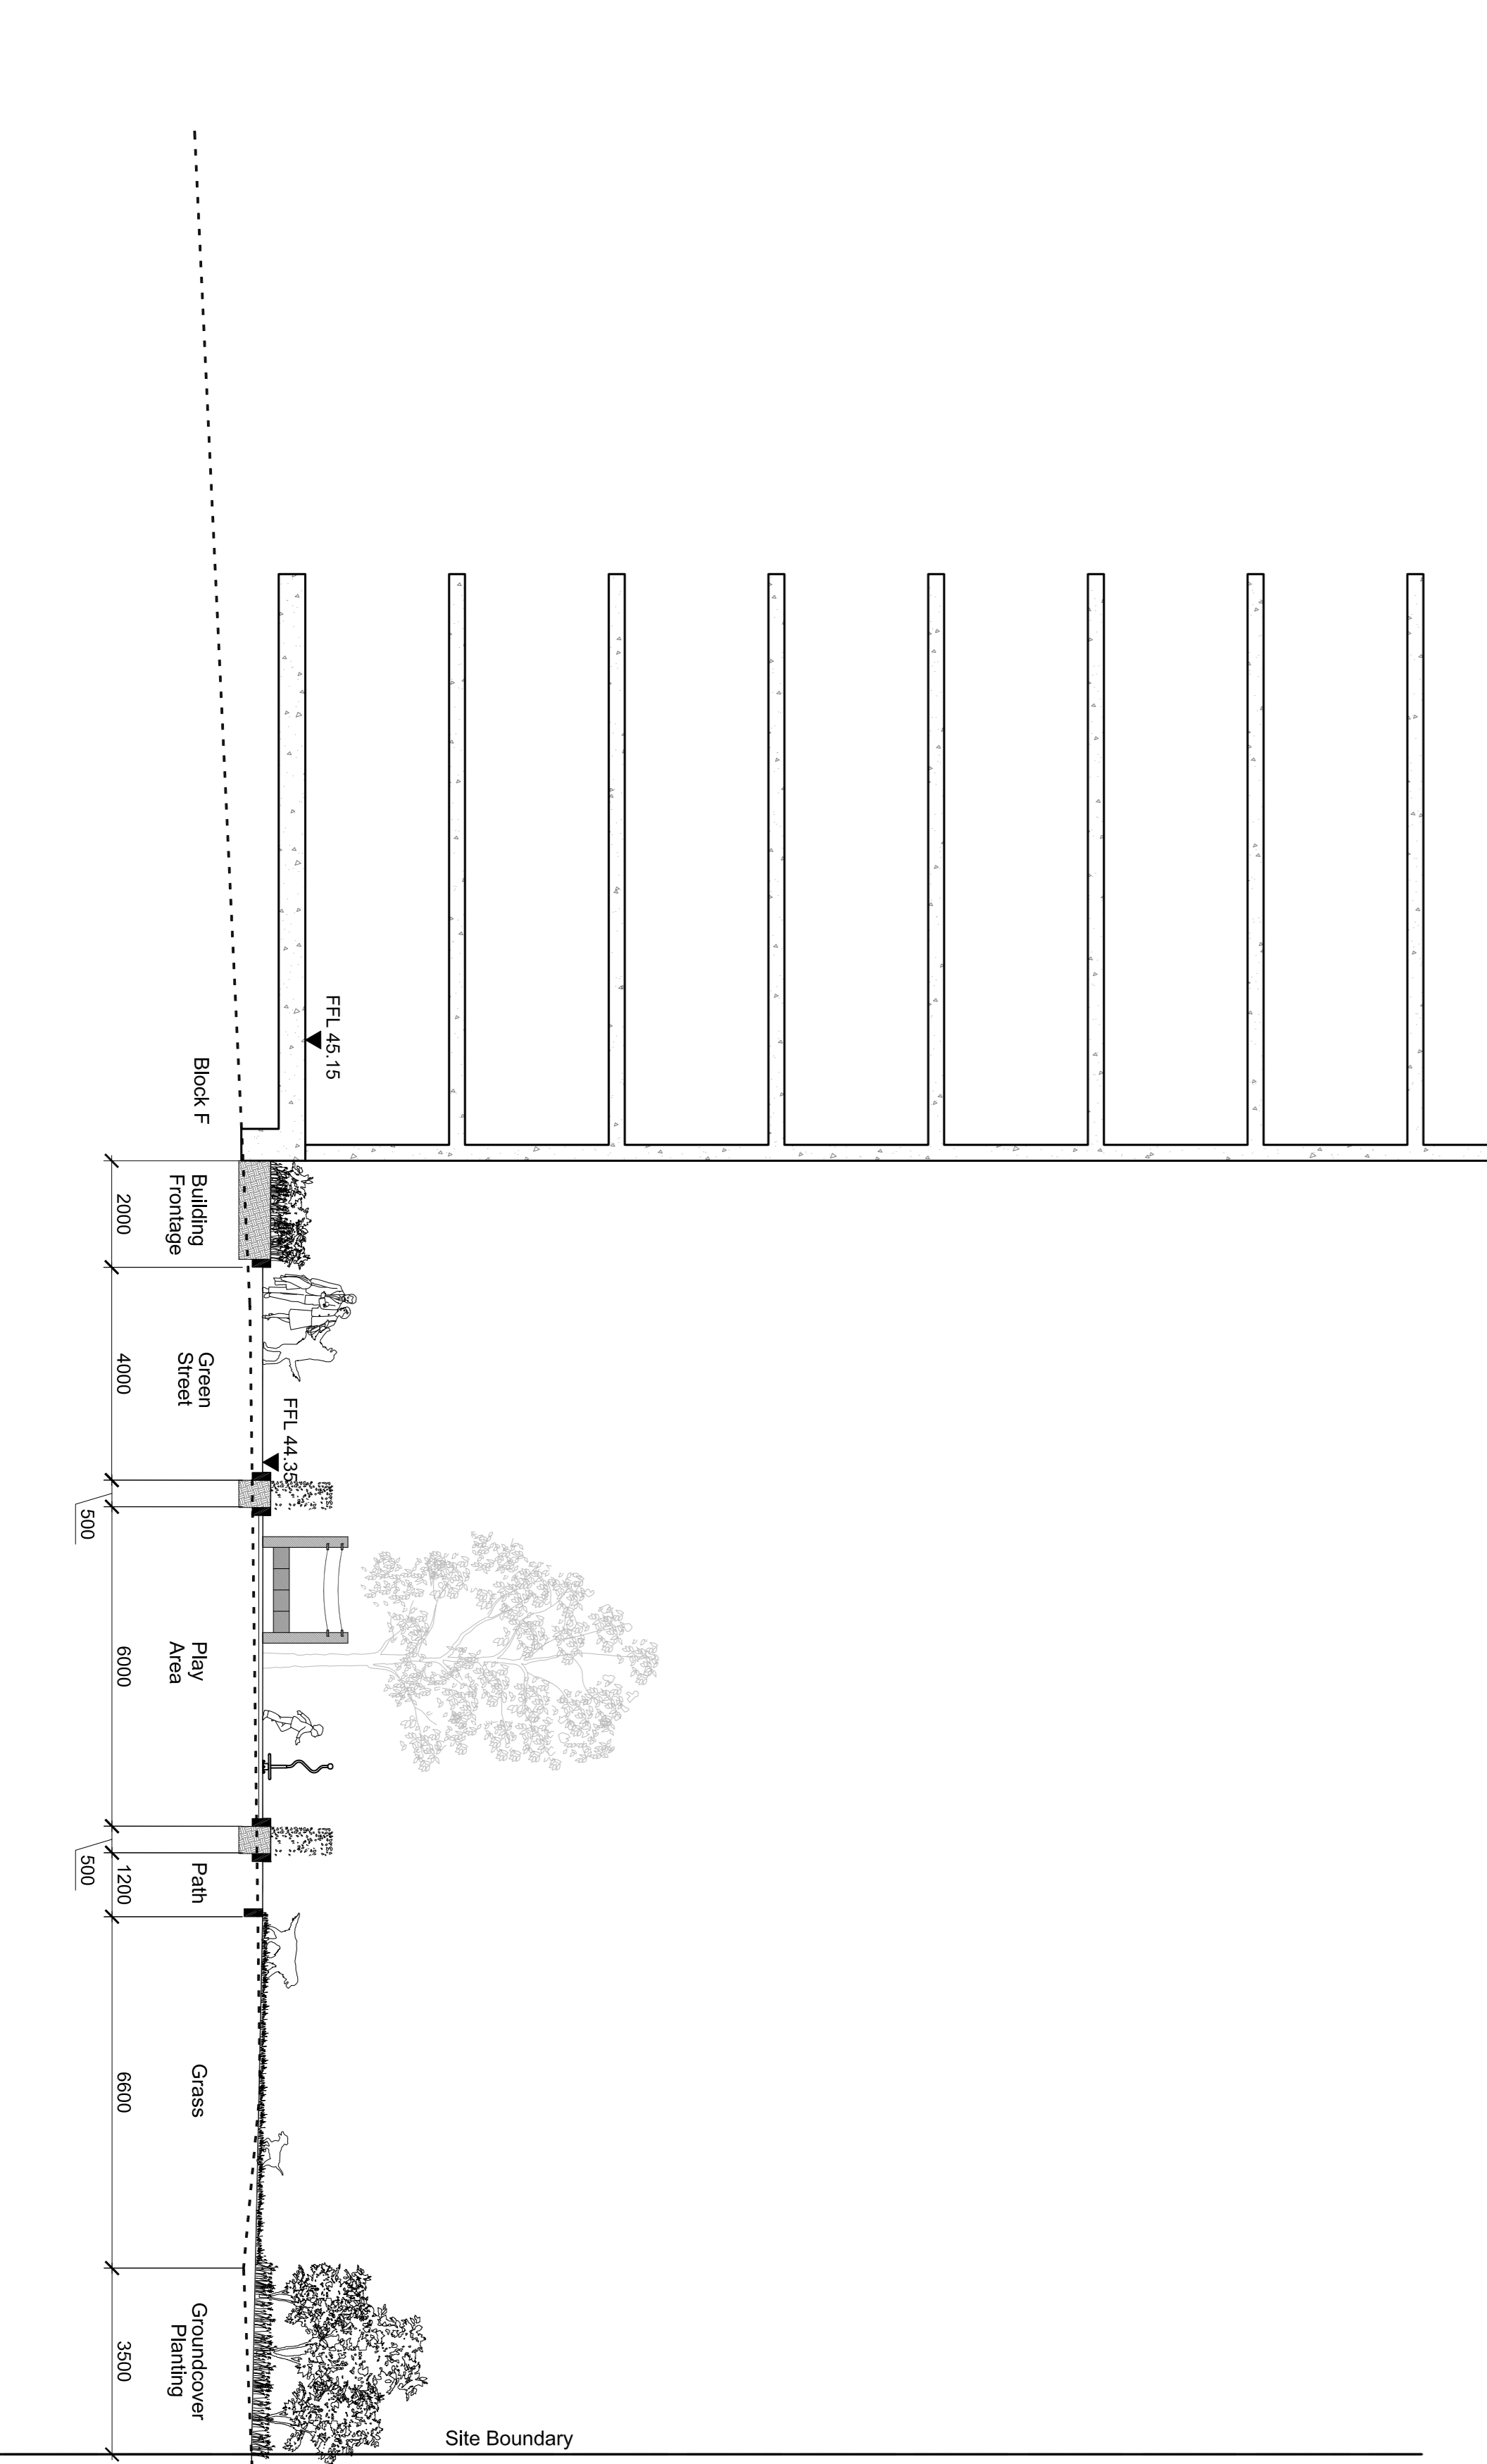

Rev	Date	Description	Rev	Date	Description
00	22/09/2014	Planning	RW	CH	Drawn/Chk'd

**grant associates**  
 Landscape Architecture, Urban Design, Creative Ecology  
 22 Milk Street, Buntingford  
 T: +44 (0) 1225 334664 F: +44 (0) 1225 420893  
 E: info@grant-associates.co.uk

CLIENT  
**Redrow Homes Ltd**

PROJECT  
**Peel Centre, Colindale  
 Stage 2**

TITLE  
**Sections  
 Green Streets**

Scale: T100 @ A1 Date: 03/07/2014 Drawn: RW Checked: CH Approved: PC  
 Status: **Planning**

Drawing Number: **PCG398-P02-GE-00-2-022-P** Rev: **00**