

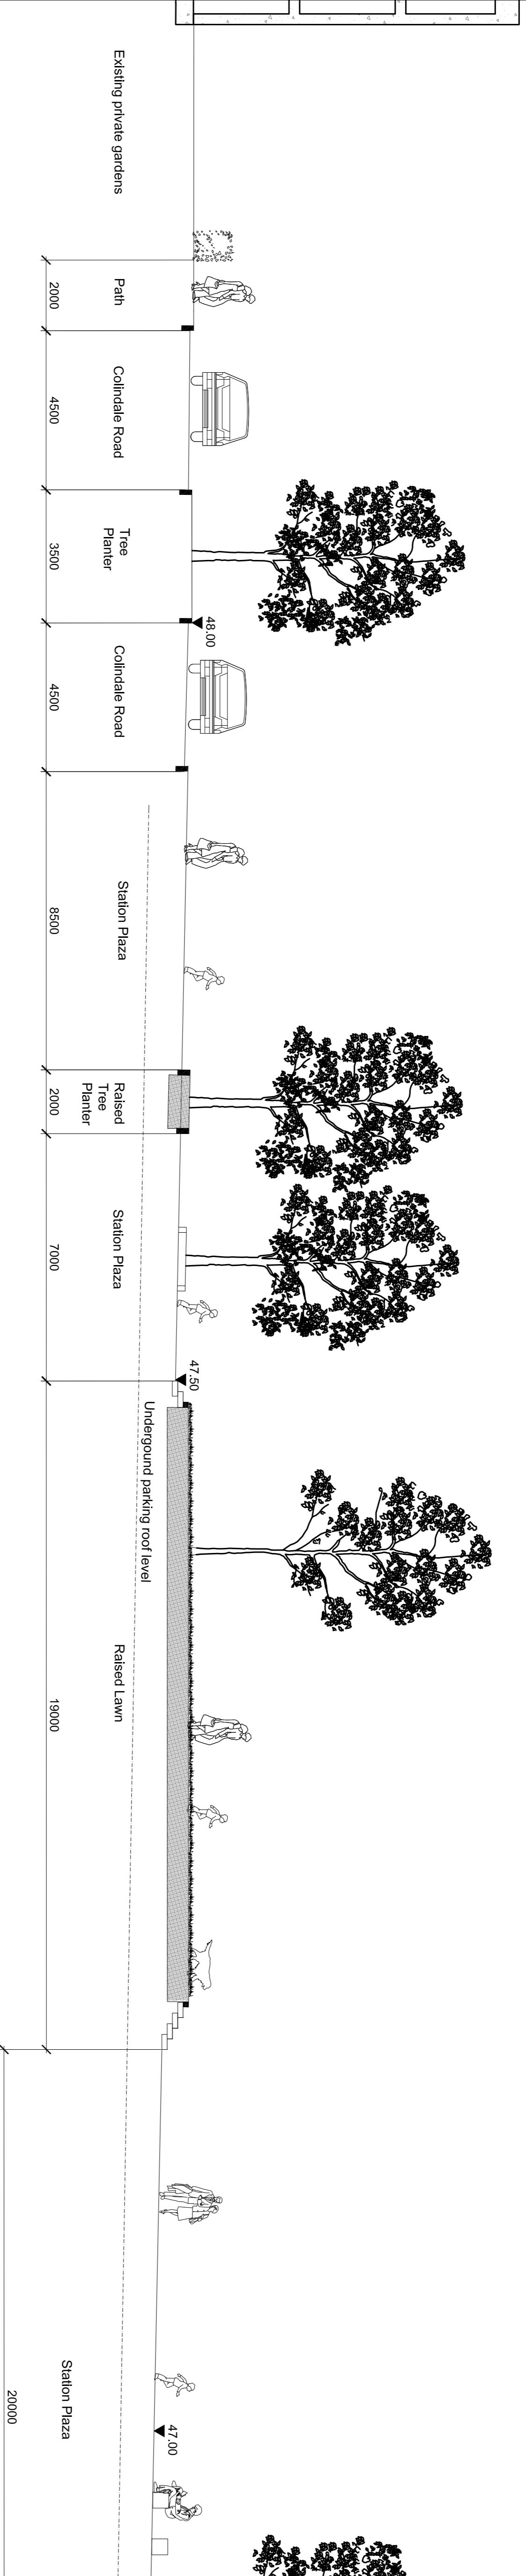


- GENERAL NOTES:
1. ALL DIMENSIONS AND LEVELS SHALL BE CHECKED ON SITE PRIOR TO COMMENCEMENT OF WORK.
 2. ALL LANDSCAPE DRAWINGS TO BE READ IN CONJUNCTION WITH ALL RELEVANT ENGINEER'S AND ARCHITECT'S DRAWINGS AND SPECIFICATIONS.
 3. ALL DRAWINGS TO BE READ IN CONJUNCTION WITH THE LANDSCAPE SPECIFICATION.
 4. ANY SPECIFICITY CONCERNING THE DRAWINGS SHOULD BE REFERRED TO THE O.A. IMMEDIATELY.
 5. ALL DIMENSIONS IN MILLIMETRES UNLESS NOTED OTHERWISE.
 6. DO NOT SCALE OFF THIS DRAWING.
 7. EXISTING SERVICE ALIGNMENTS SHALL BE CHECKED ON SITE BY THE LANDSCAPE ARCHITECT PRIOR TO COMMENCEMENT OF WORK.
 8. THE CONTENT OF THIS DRAWING IS TO BE READ IN CONJUNCTION WITH THE LATEST PROJECT CIM RISK REGISTER.

LOCATION PLAN

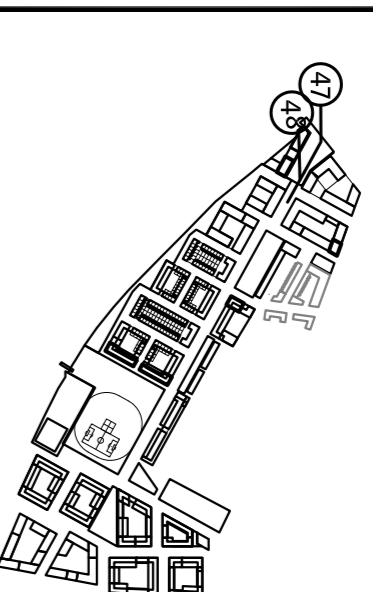

07 SECTION 47
SCALE 1:100

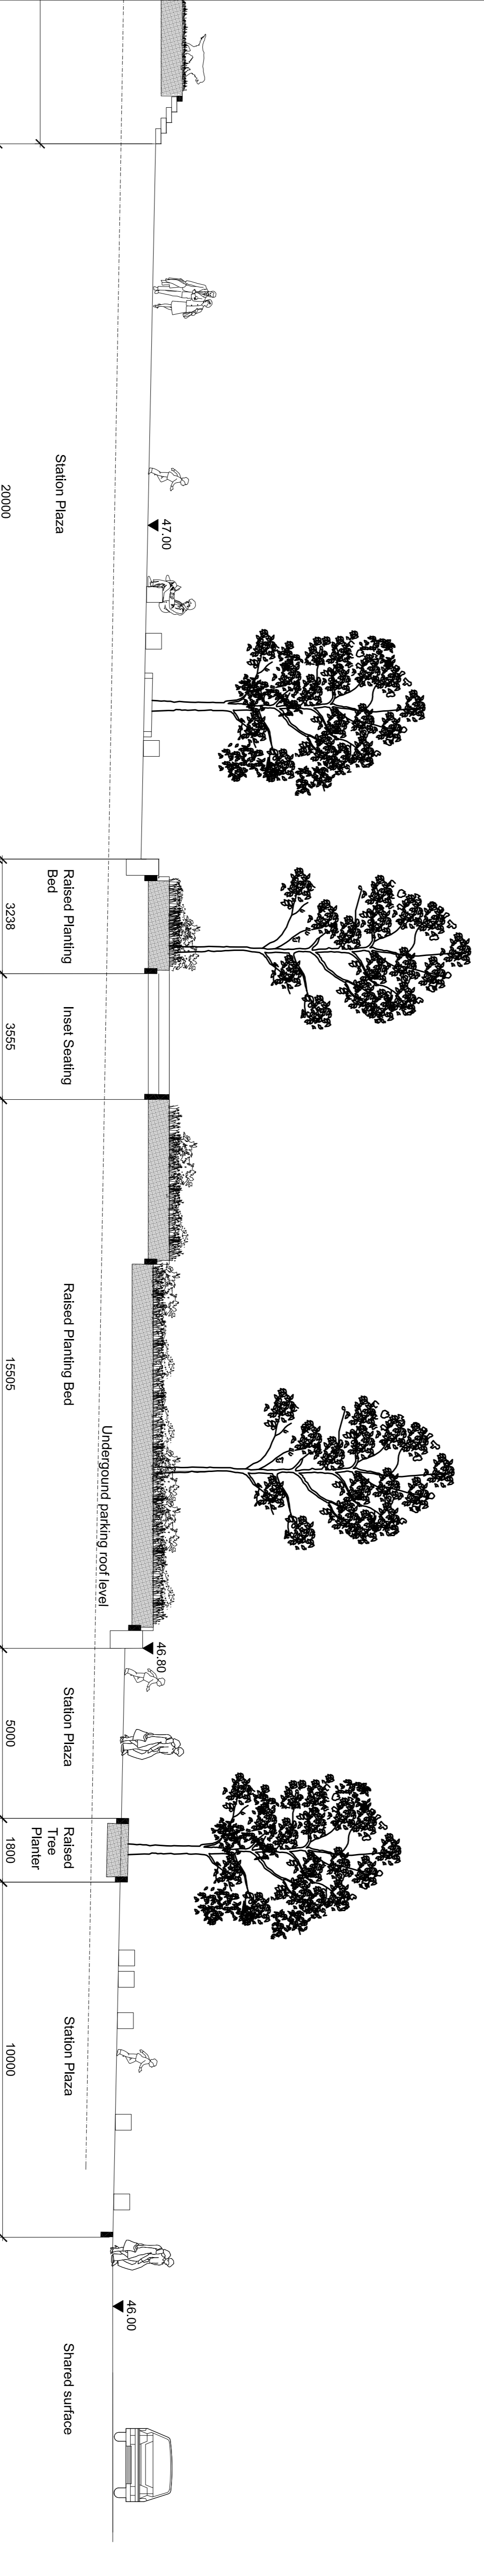

02 SECTION 48
SCALE 1:100

Rev	Date	Description	Rev	CH
00	22/09/2014	Planning	RW	CH

grant associates
 Landscape Architecture, Urban Design, Creative Ecology
 22 Milk Street, Bishops Cleeve, L1 1JN
 T: +44 (0) 1225 338664, F: +44 (0) 1225 420893
 E: info@grant-associates.co.uk

CLIENT
 Redrow Homes Ltd

PROJECT
 Peel Centre, Colindale
 Stage 2

TITLE
 Sections
 Station Plaza

Scale:	T100 @ A1	Date:	03/07/2014	Drawn:	RW	Checked:	CH	Approved:	PC
Status:	Planning								
Drawing Number:	PCG398-P02-GE-00-2-025-P								
Rev:	00								