

Aerodrom



BUS STOP

BUS STOP

136

- GENERAL NOTES:
1. ALL DIMENSIONS AND LEVELS SHALL BE CHECKED ON SITE PRIOR TO COMMENCEMENT OF WORK.
 2. ALL LANDSCAPE DRAWINGS TO BE READ IN CONJUNCTION WITH ALL RELEVANT ENGINEER'S AND ARCHITECT'S DRAWINGS AND ALL DRAWINGS TO BE READ IN CONJUNCTION WITH THE LANDSCAPE SPECIFICATION.
 3. ALL DIMENSIONS IN MILLIMETRES UNLESS NOTED OTHERWISE.
 4. ALL DIMENSIONS IN METRES UNLESS NOTED OTHERWISE.
 5. ALL DIMENSIONS IN METRES UNLESS NOTED OTHERWISE.
 6. DO NOT SCALE OFF THIS DRAWING.
 7. EXISTING SERVICE ALIGNMENTS SHALL BE CHECKED ON SITE BY THE LANDSCAPE ARCHITECT PRIOR TO COMMENCEMENT OF WORK.
 8. THE CONTENT OF THIS DRAWING IS TO BE READ IN CONJUNCTION WITH THE LATEST PROJECT CDM RISK REGISTER.

LOCATION PLAN

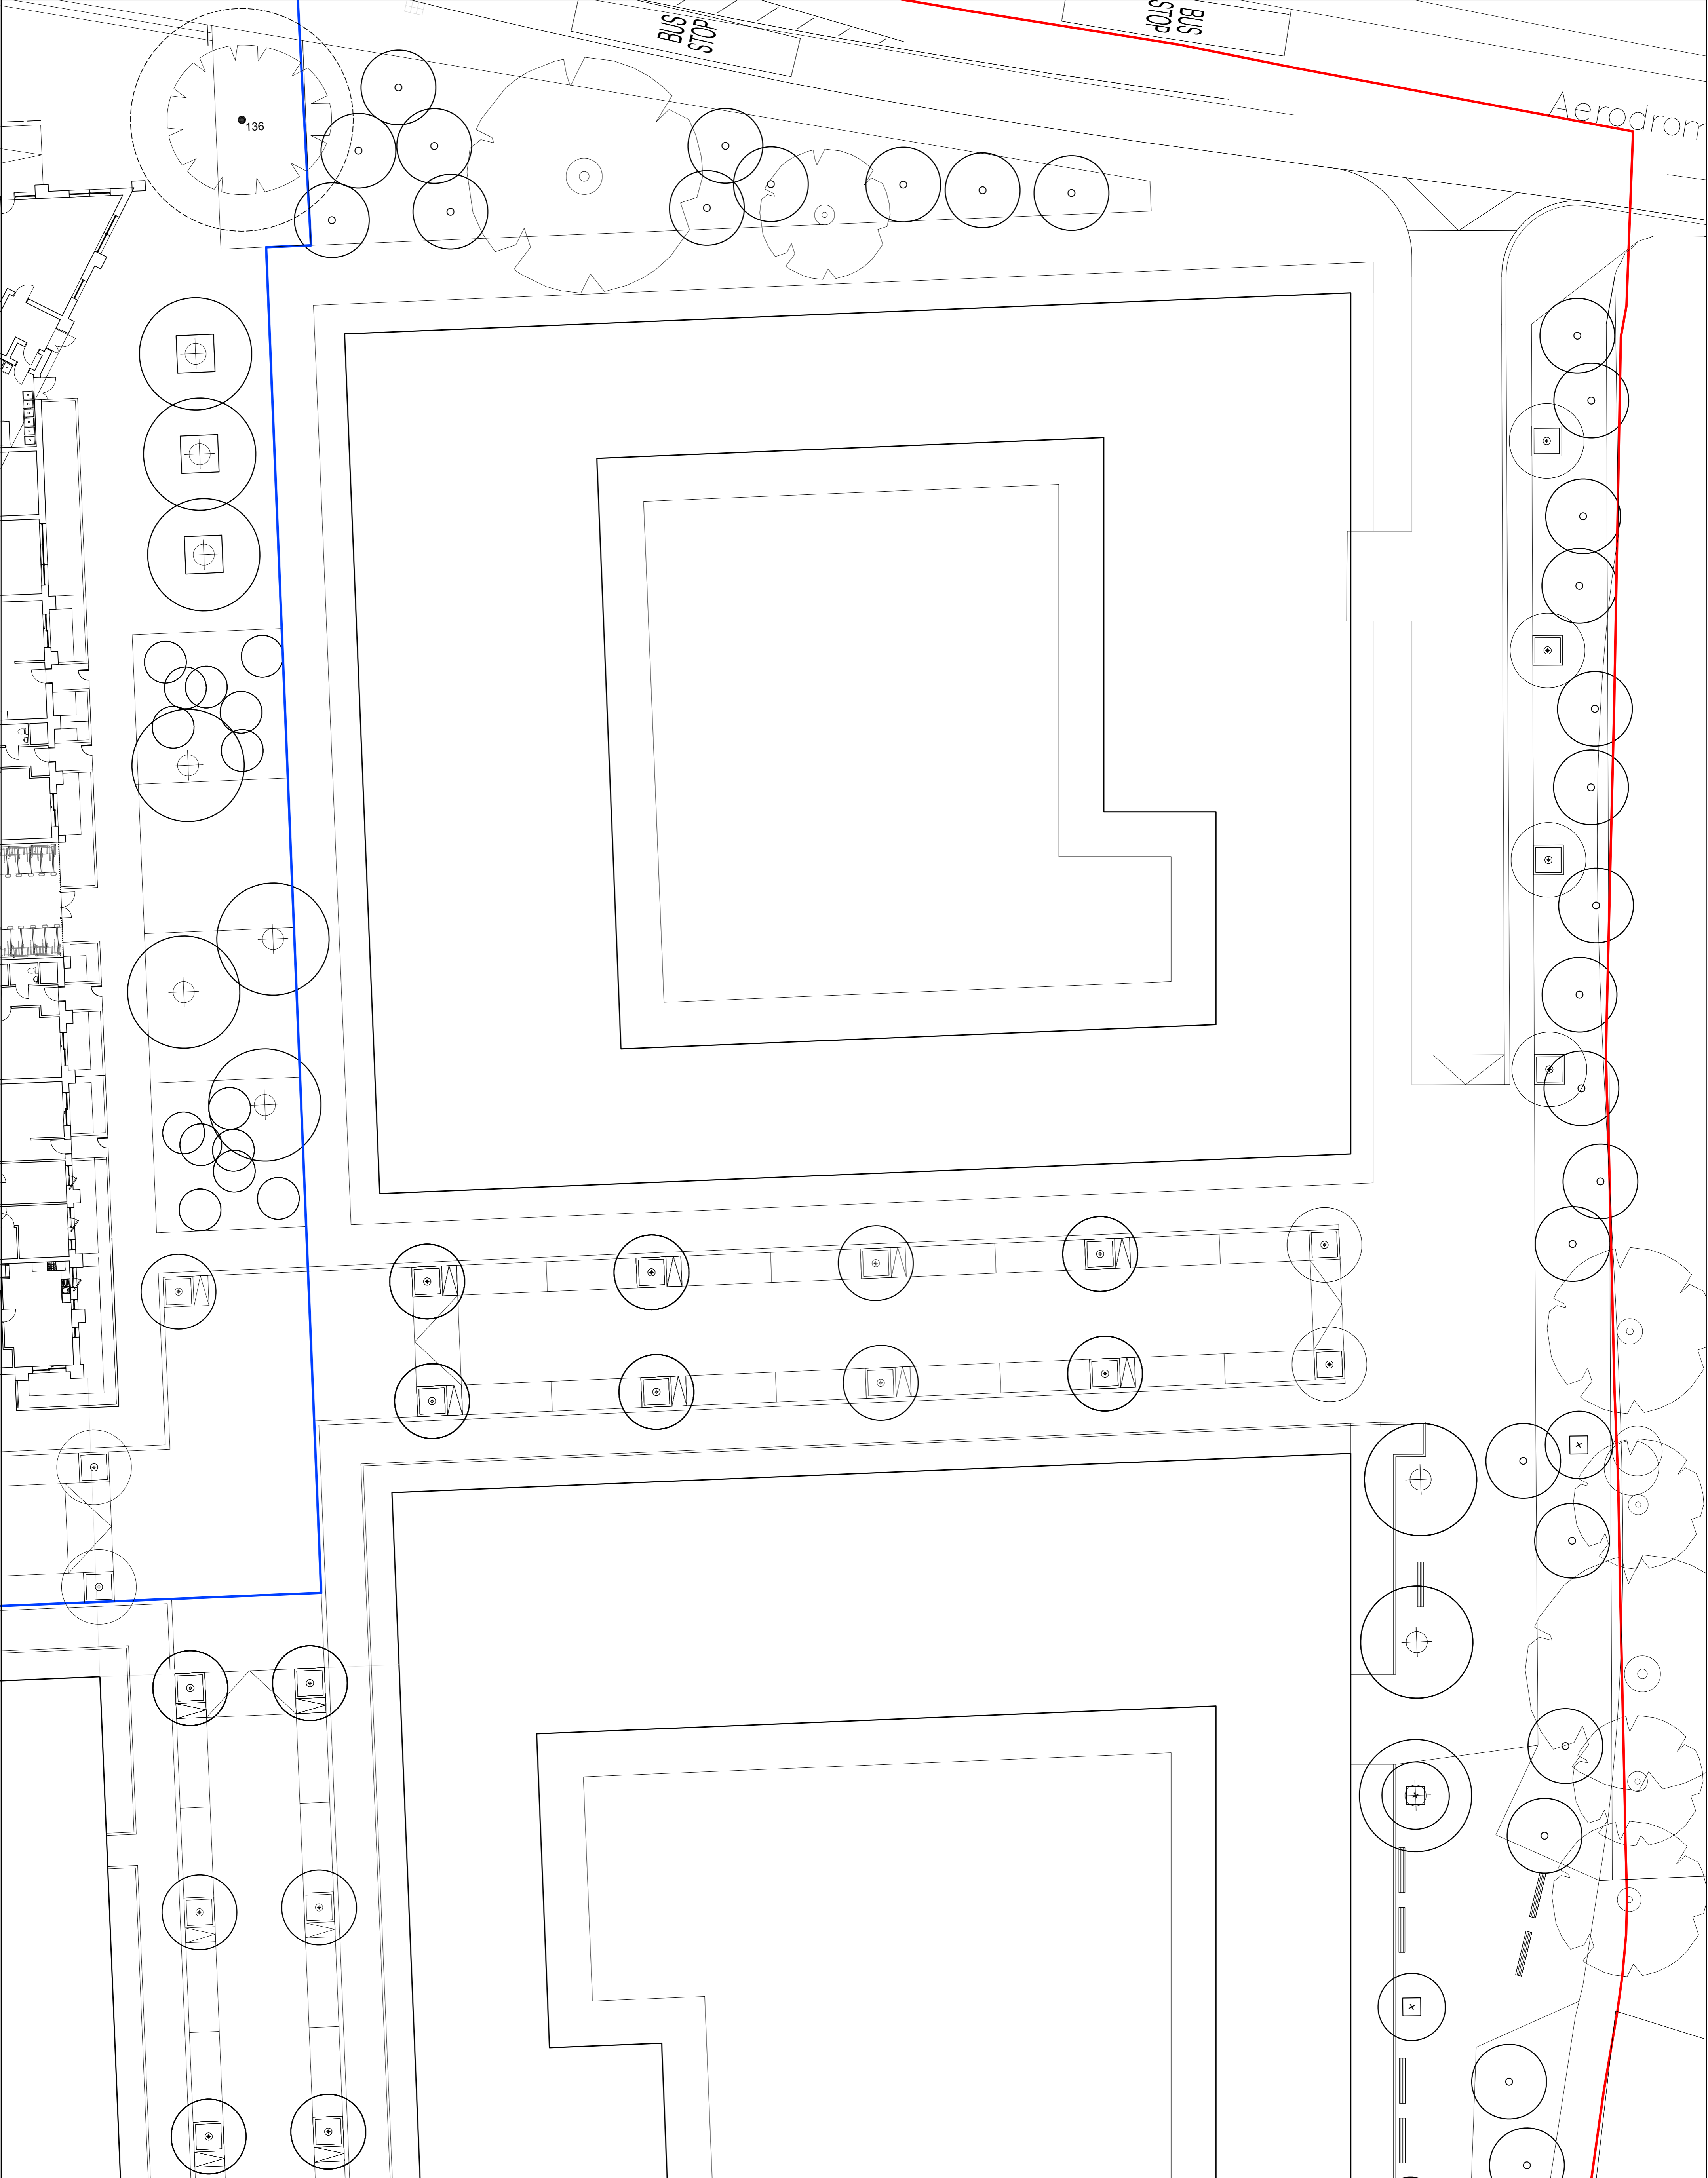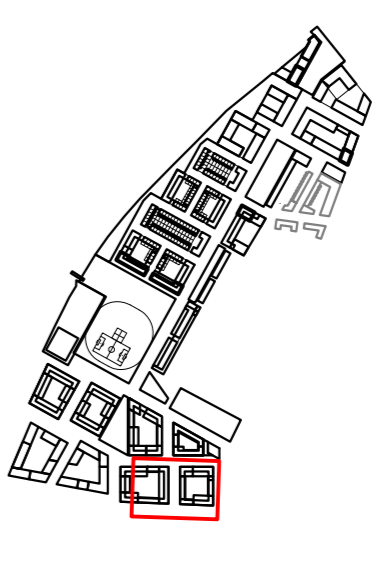

Rev	Date	Description	Rev	CH
00	22/09/2014	Planning	RW	CH

grant associates
 Landscape Architecture, Urban Design, Creative Ecology
 22 Milk Street, Bishops Cleeve, L69 3EX
 T: +44 (0) 1225 334664, F: +44 (0) 1225 340893
 E: info@grant-associates.co.uk

CLIENT
Redrow Homes Ltd.

PROJECT
Peel Centre, Collindale
Stage 3

TITLE
North Eastern Gardens
General Arrangement Plan

Scale	Date	Drawn	Checked	Approved
1:200 @ A1	07/08/2014	RW	CH	PC

Status: **Planning**

Drawing Number: **PC398-P03-GE-00-1-002-P**

Rev: **00**