
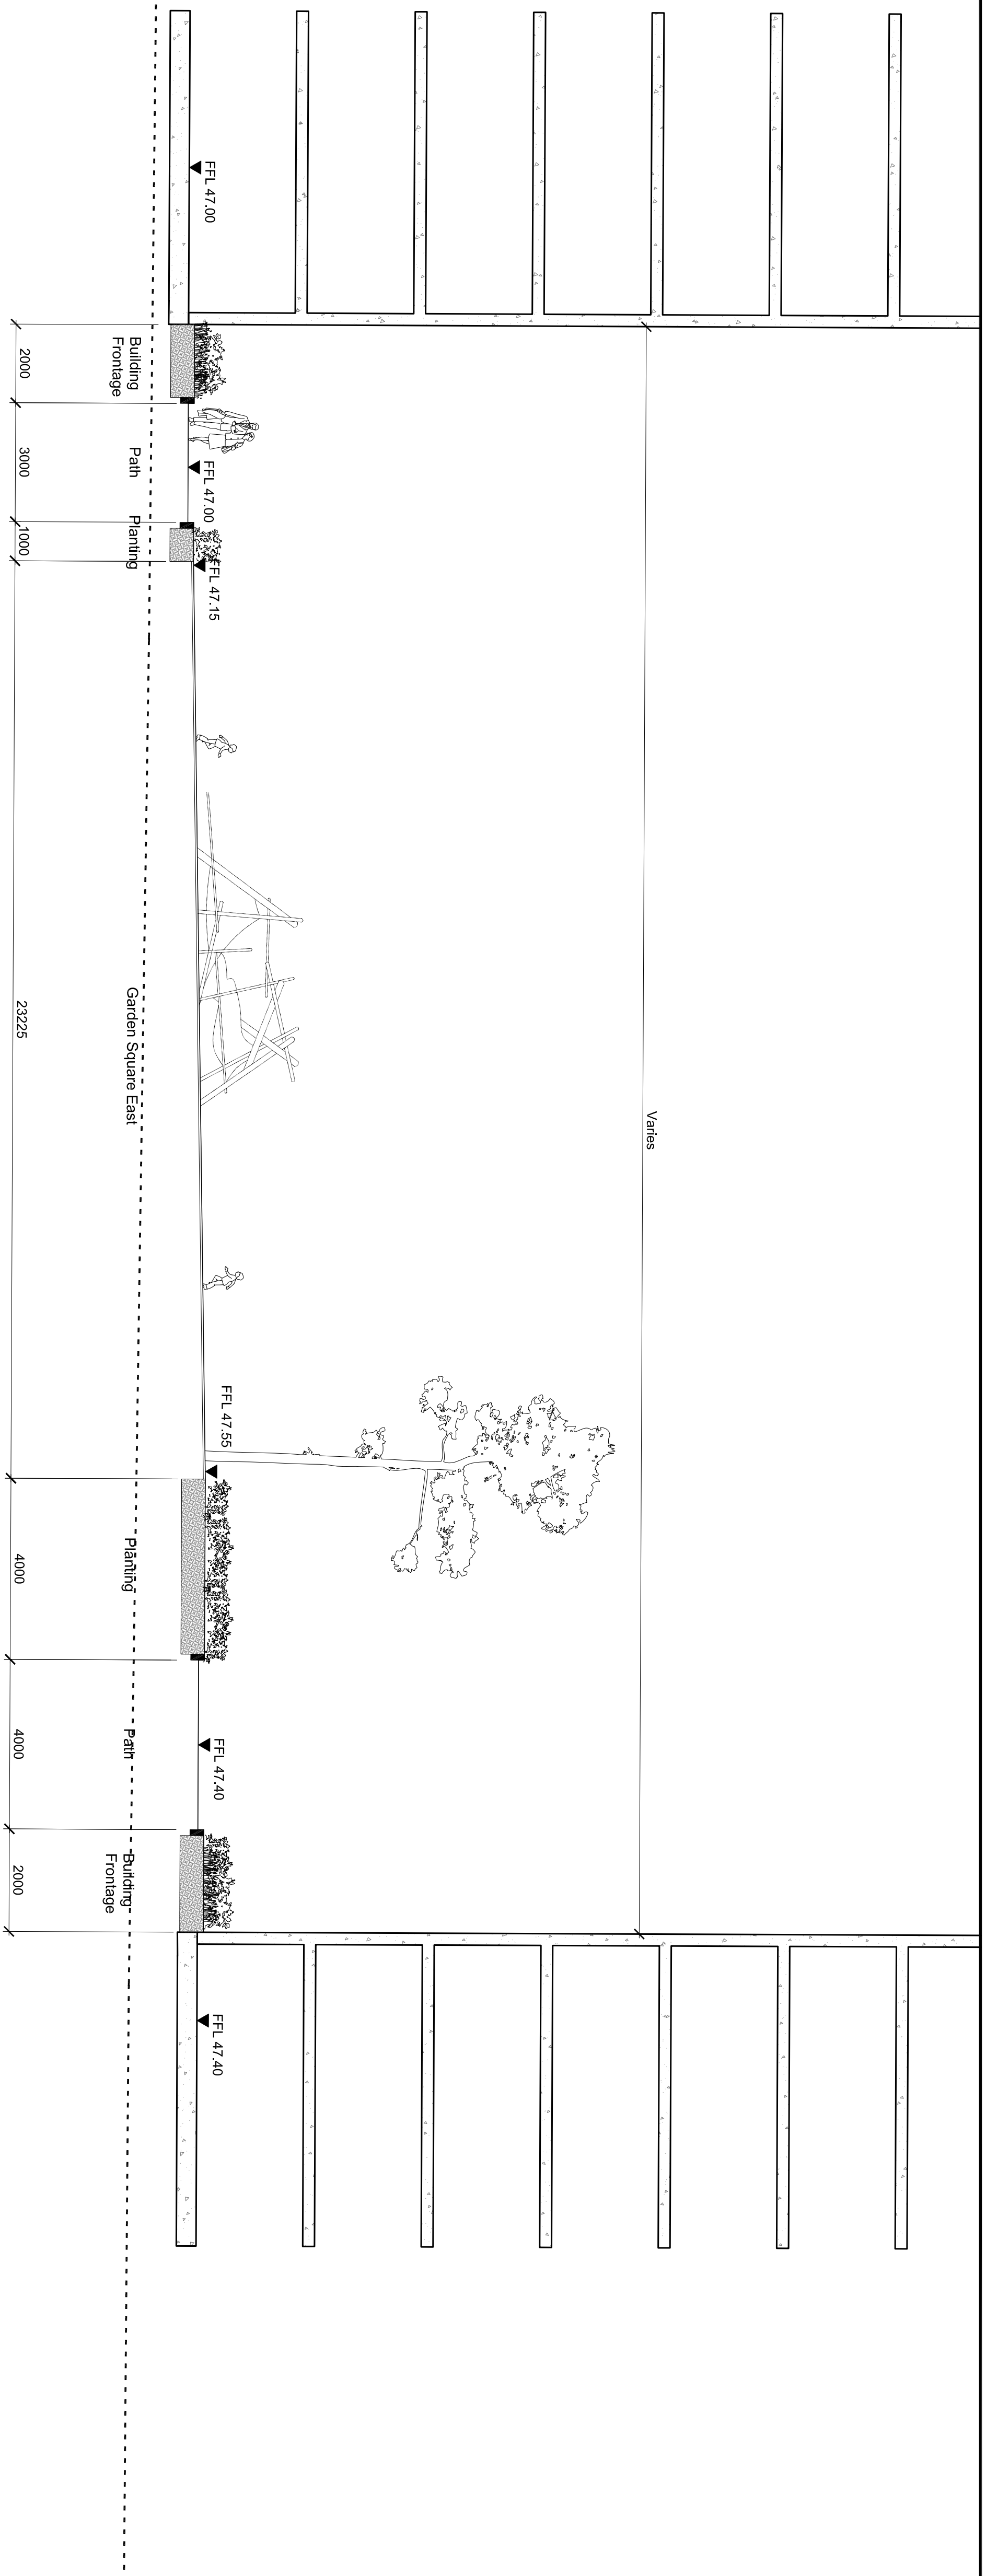



- GENERAL NOTES:
1. ALL DIMENSIONS AND LEVELS SHALL BE CHECKED ON SITE PRIOR TO CONSTRUCTION.
 2. ALL LANDSCAPE DRAWINGS TO BE READ IN CONJUNCTION WITH ALL RELEVANT ENGINEER'S AND ARCHITECT'S DRAWINGS AND ALL DRAWINGS TO BE READ IN CONJUNCTION WITH THE LANDSCAPE SPECIFICATION.
 3. ANY AMBIGUITY CONCERNING THE DRAWINGS SHOULD BE REFERRED TO THE OAMBERGATELY.
 4. ALL DIMENSIONS IN MILLIMETRES UNLESS NOTED OTHERWISE.
 5. ALL DIMENSIONS IN METRES UNLESS NOTED OTHERWISE.
 6. DO NOT SCALE OFF THIS DRAWING.
 7. EXISTING SERVICE ALIGNMENTS SHALL BE CHECKED ON SITE BY THE LANDSCAPE ARCHITECT PRIOR TO CONSTRUCTION.
 8. THE CONTENT OF THIS DRAWING IS TO BE READ IN CONJUNCTION WITH THE LATEST PROJECT CDM RISK REGISTER.

LOCATION PLAN

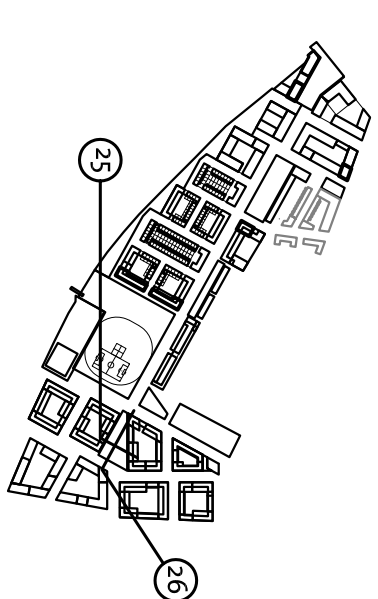

01 SECTION 25
SCALE 1:100

Section 25

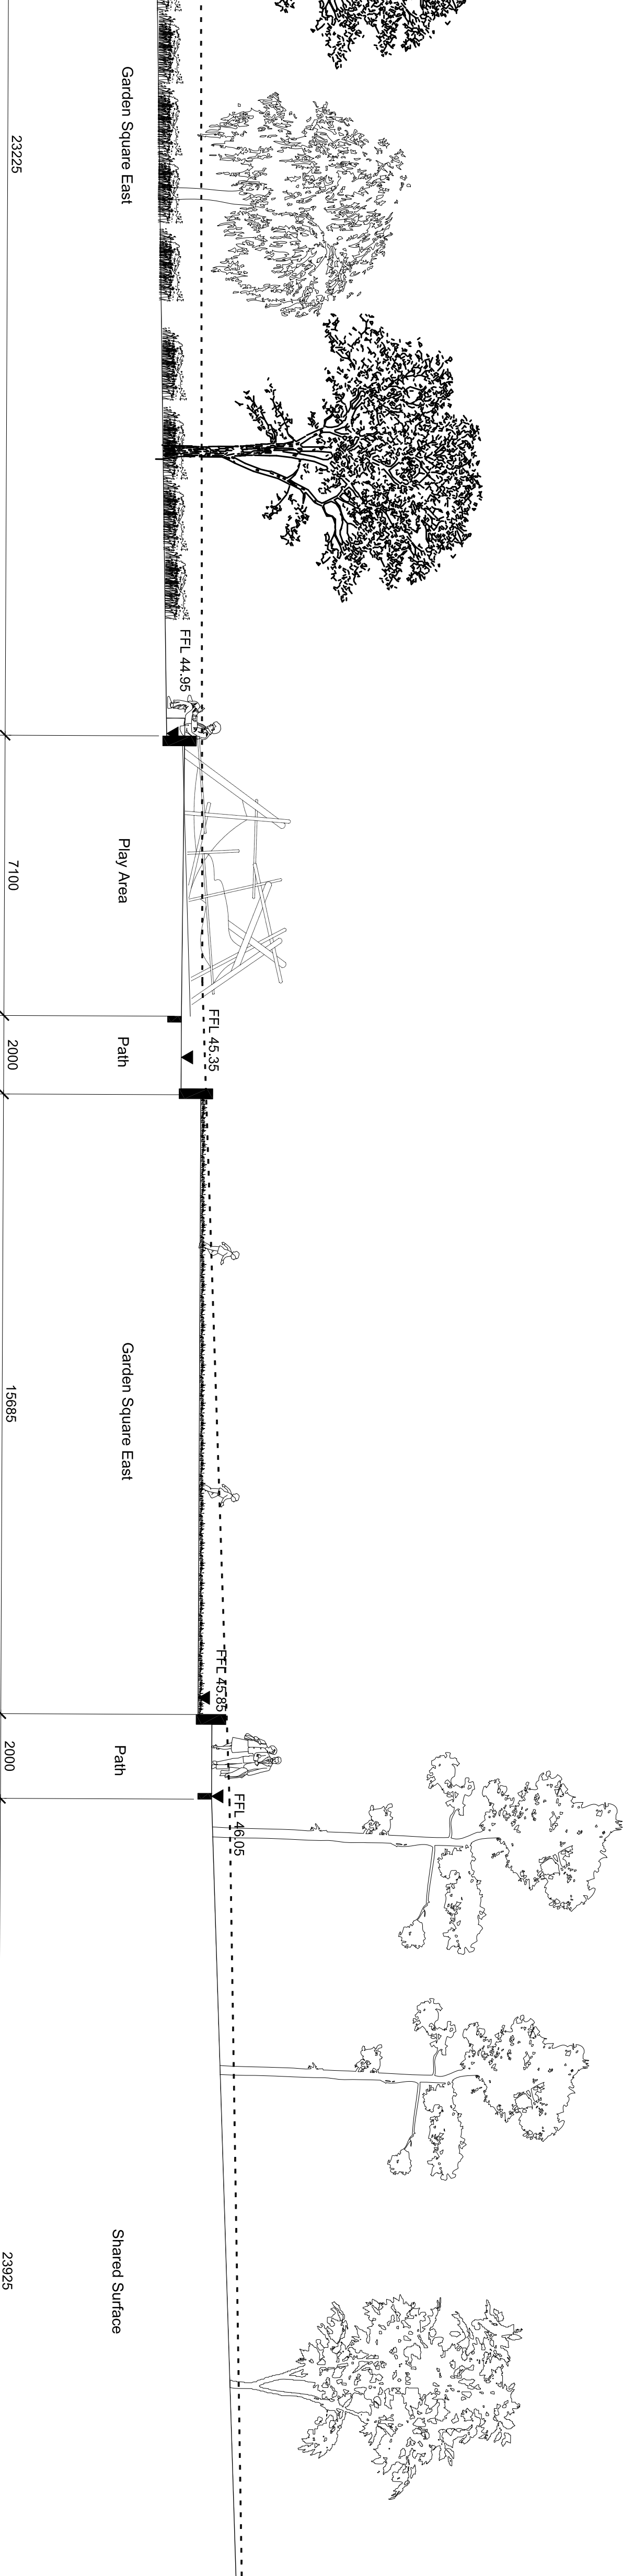

02 SECTION 25
SCALE 1:100

Rev	Date	Description	Drawn	CHK
00	22/09/2014	Planting	RW	CH

grant associates
 Landscape Architecture, Urban Design, Creative Ecology
 22 Milk Street, Bishops Cleeve, L1 1JG
 T: +44 (0) 1525 335664, F: +44 (0) 1525 420893
 E: info@grant-associates.co.uk

CLIENT
 Redrow Homes Ltd

PROJECT
 Peel Centre, Colindale
 Stage 3

TITLE
 Sections
 Garden Square East

Scale:	T100 @ A1	Date:	01/07/2014	Drawn:	RW	Checked:	CH	Approved:	PC
Status:	Planning	Project Number:	PCC398-P03-GE-00-2-014-P	Rev:	00				