

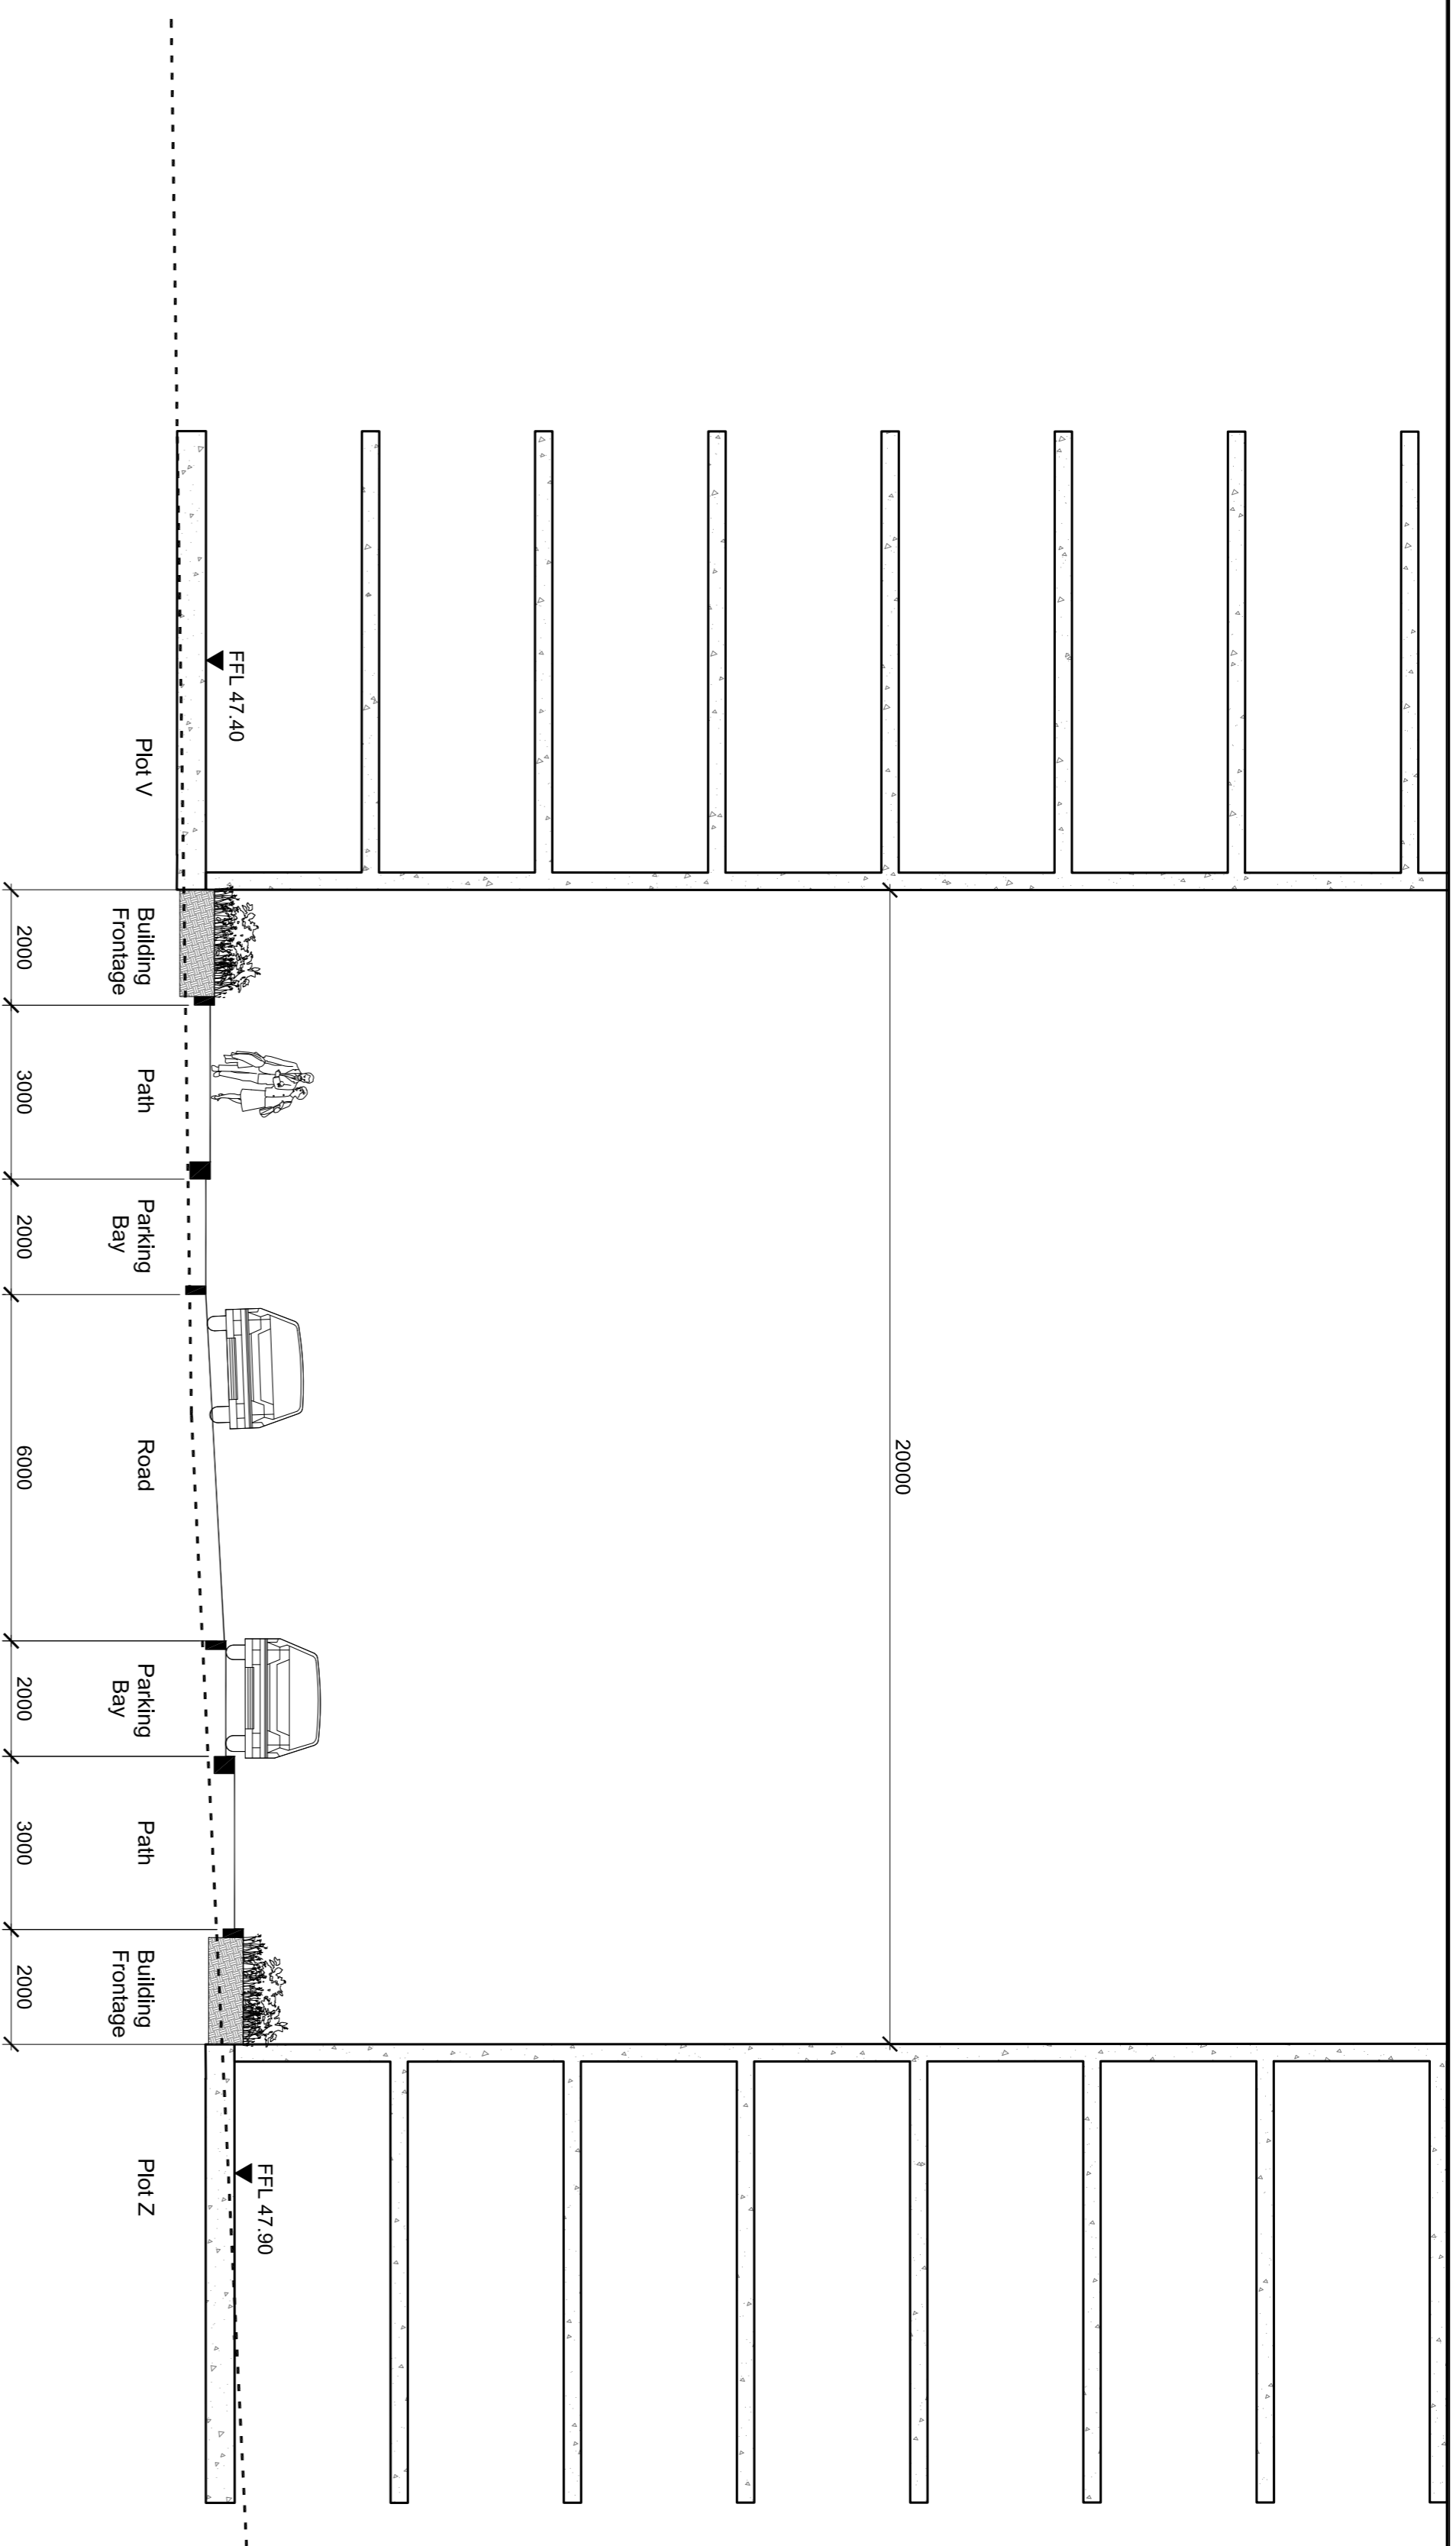


- GENERAL NOTES:
1. ALL DIMENSIONS AND LEVELS SHALL BE CHECKED ON SITE PRIOR TO CONSTRUCTION.
 2. ALL LANDSCAPE DRAWINGS TO BE READ IN CONJUNCTION WITH ALL RELEVANT ENGINEER'S AND ARCHITECT'S DRAWINGS AND ALL DRAWINGS TO BE READ IN CONJUNCTION WITH THE LANDSCAPE SPECIFICATION.
 3. ALL DIMENSIONS IN MILLIMETRES UNLESS NOTED OTHERWISE.
 4. ALL DIMENSIONS IN METRES UNLESS NOTED OTHERWISE.
 5. ALL DIMENSIONS IN METRES UNLESS NOTED OTHERWISE.
 6. DO NOT SCALE OFF THIS DRAWING.
 7. EXISTING SERVICE ALIGNMENTS SHALL BE CHECKED ON SITE BY THE CLIENT PRIOR TO CONSTRUCTION.
 8. THE CONTENT OF THIS DRAWING IS TO BE READ IN CONJUNCTION WITH THE LATEST PROJECT CDM RISK REGISTER.

LOCATION PLAN

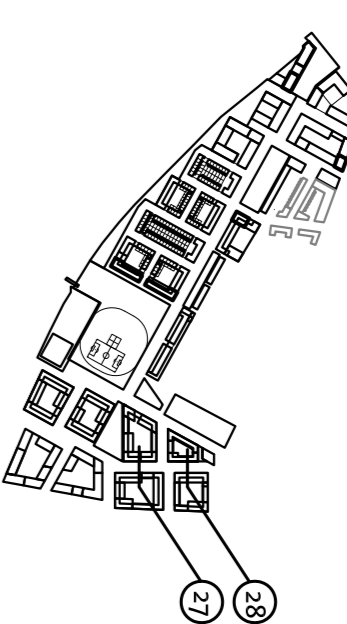

01 SECTION 27
SCALE 1:100

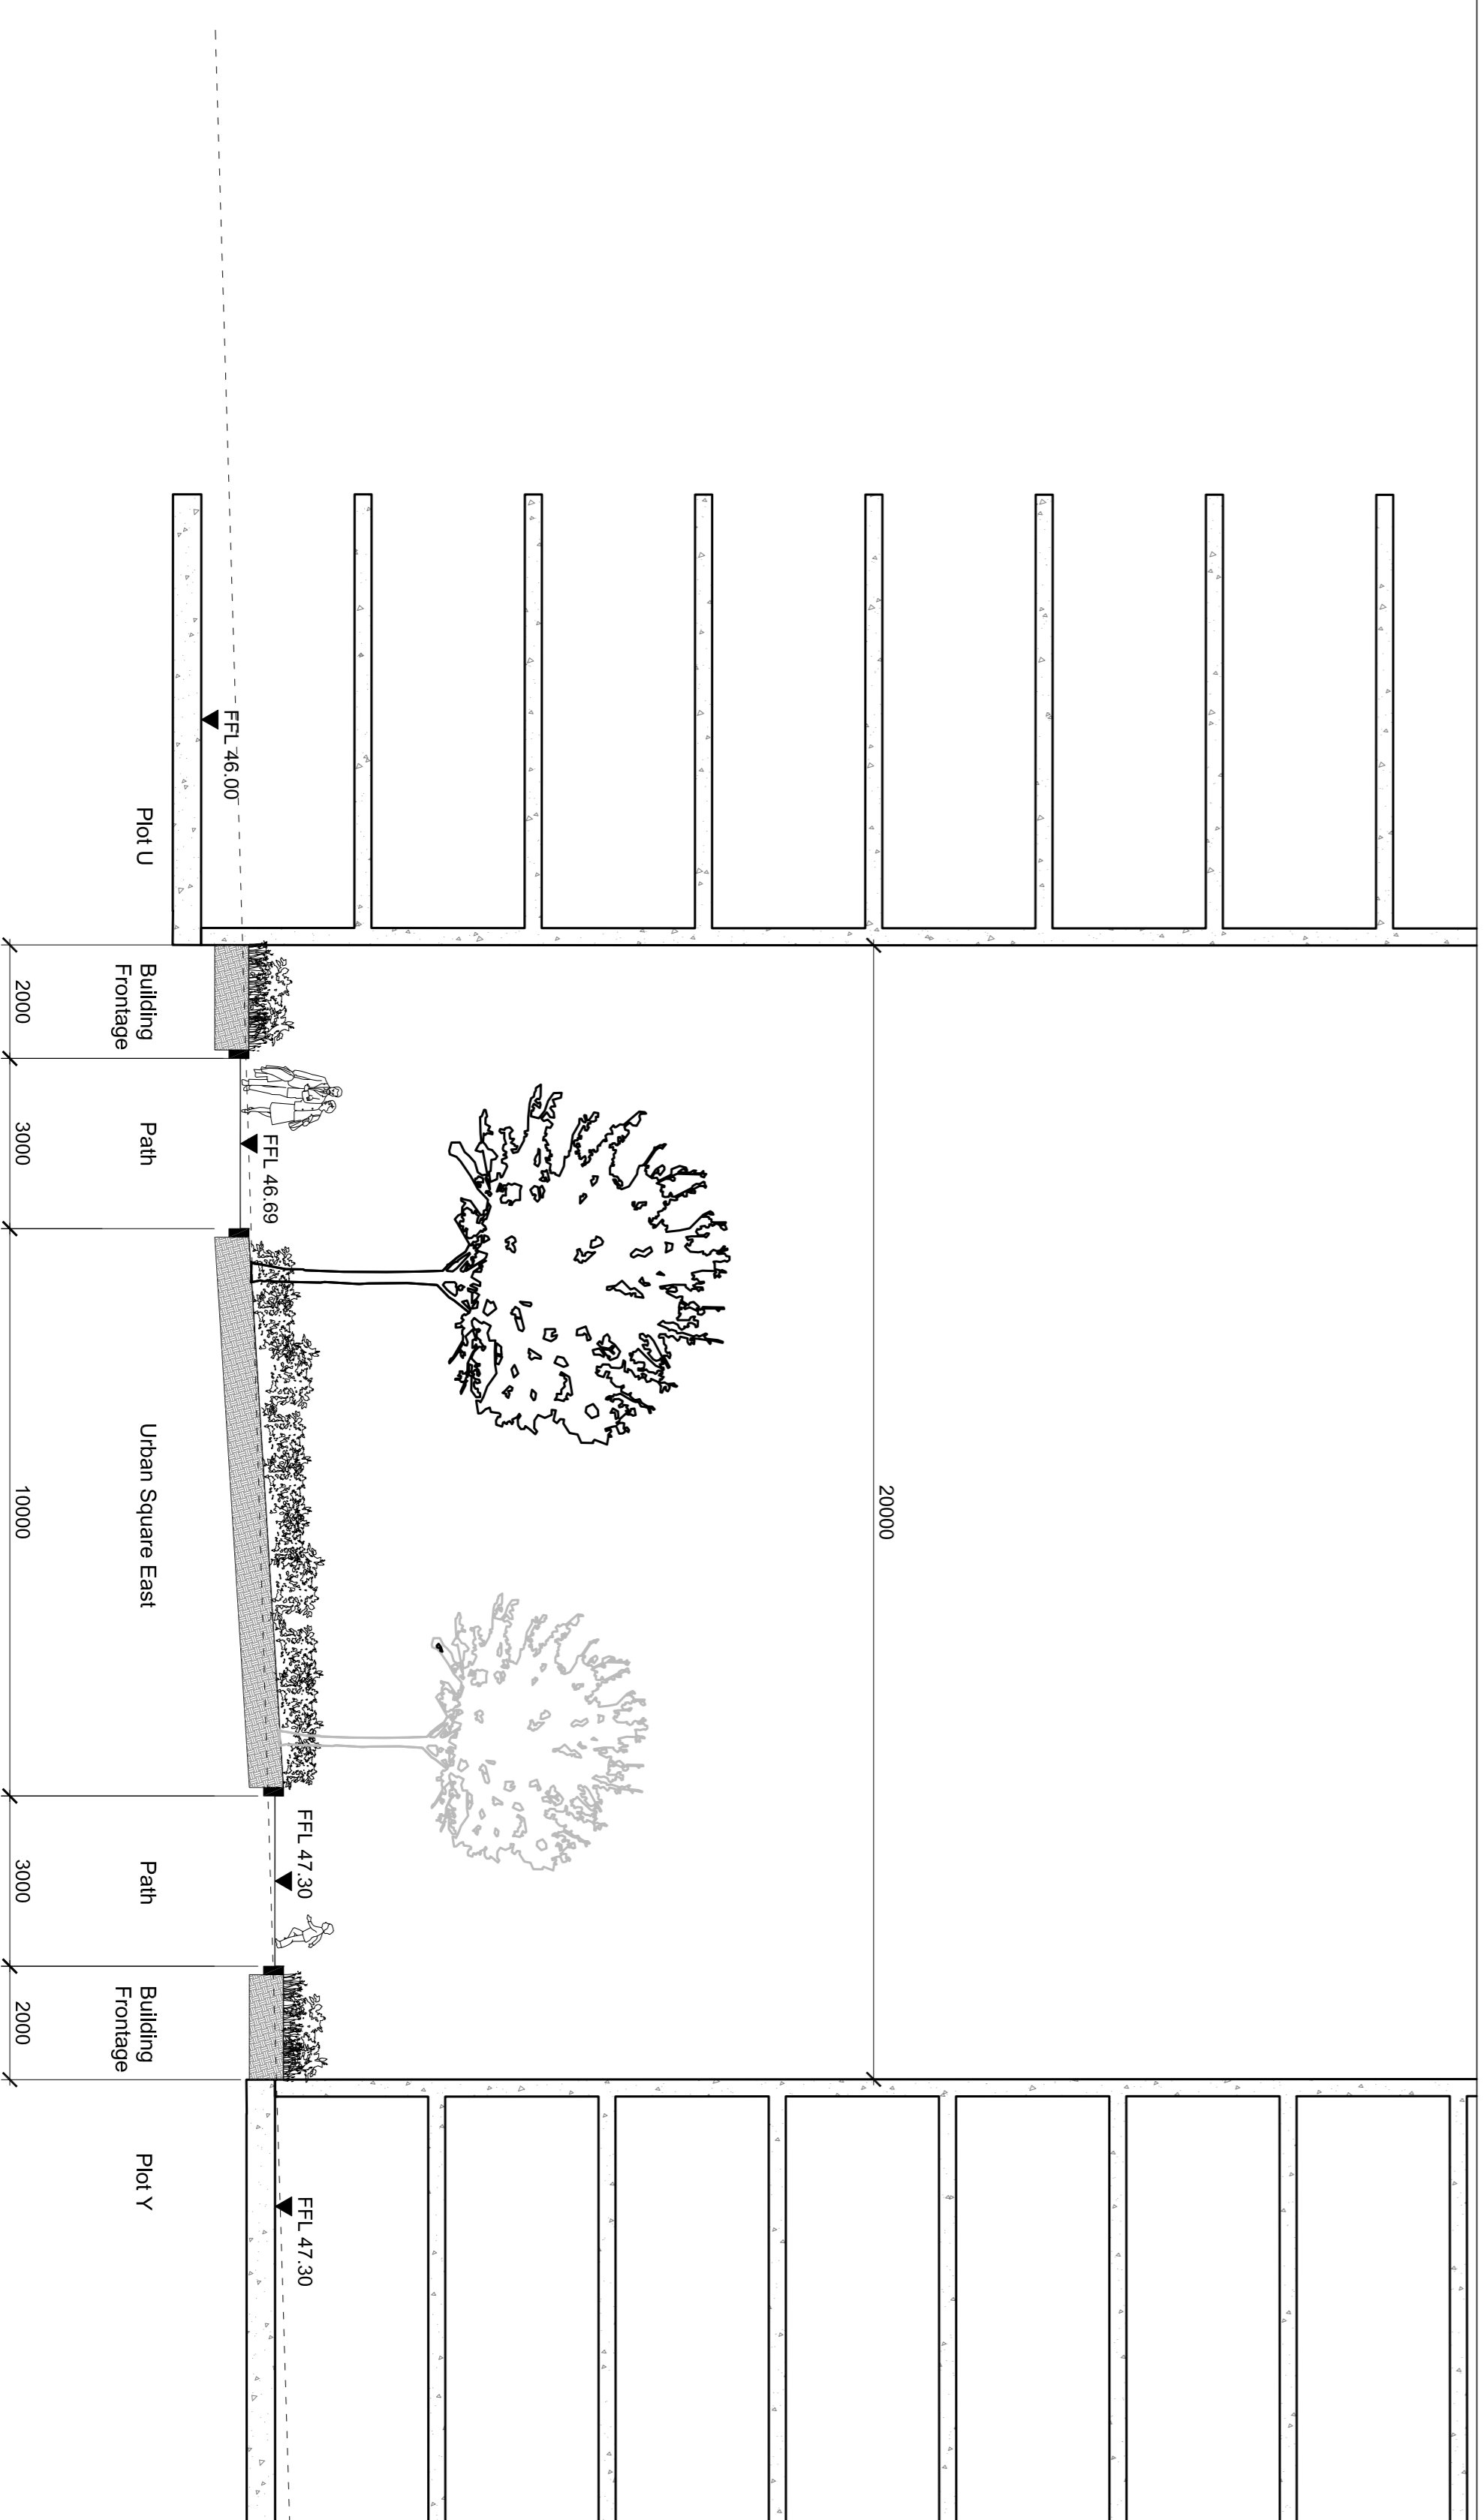

02 SECTION 28
SCALE 1:100

Rev	Date	Description	Rev	CH
00	22/09/2014	Planning	RW	CH
				Drawn: CH

grant associates
 Landscape Architecture, Urban Design, Creative Ecology
 22 Mill Street, Birtley, Newcastle
 T: +44 (0) 1235 334664, F: +44 (0) 1235 420893
 E: info@grant-associates.co.uk

CLIENT
 Redrow Homes Ltd

PROJECT
 Peel Centre, Colindale
 Stage 3

TITLE
 Sections
 Streets

Scale:	Date:	Drawn:	Checked:	Approved:
T100 @ A1	01/07/2014	RW	CH	PC
Status:	Planning			

Drawing Number: PCC398-P03-GE-00-2-015-P

Rev: 00