




- GENERAL NOTES
1. CONSTRUCTION WORK COMMENCING
 2. ALL LANDSCAPE DRAWINGS TO BE READ IN CONJUNCTION WITH ALL SPECIFICATIONS
 3. ALL DRAWINGS TO BE READ IN CONJUNCTION WITH THE LANDSCAPE ANY DISCREPANCY CONCERNING THE DRAWINGS SHOULD BE REFERRED TO THE CA IMMEDIATELY
 4. ALL LEVELS IN METRES UNLESS NOTED OTHERWISE
 5. DO NOT SCALE OFF THIS DRAWING
 6. CONTRACTOR SHALL BE CHECKED ON SITE BY THE CONTRACTOR PRIOR TO CONSTRUCTION WORK COMMENCING
 7. THE CONTENT OF THIS DRAWING IS TO BE READ IN CONJUNCTION WITH THE LATEST PROJECT CON RESOLUTION

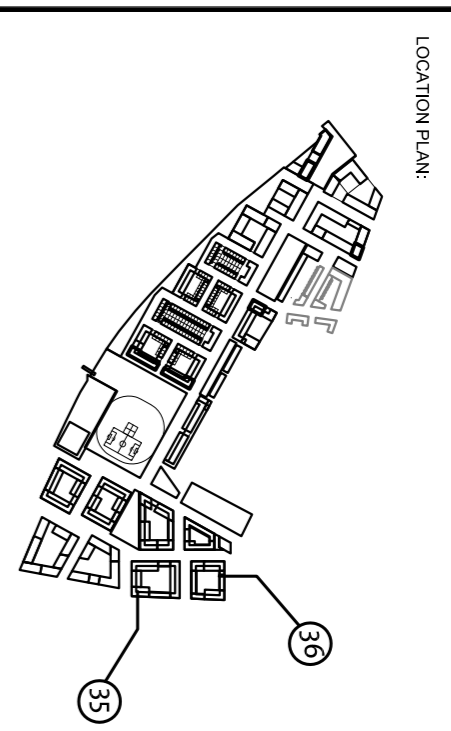

01 SECTION 35
SCALE 1:100

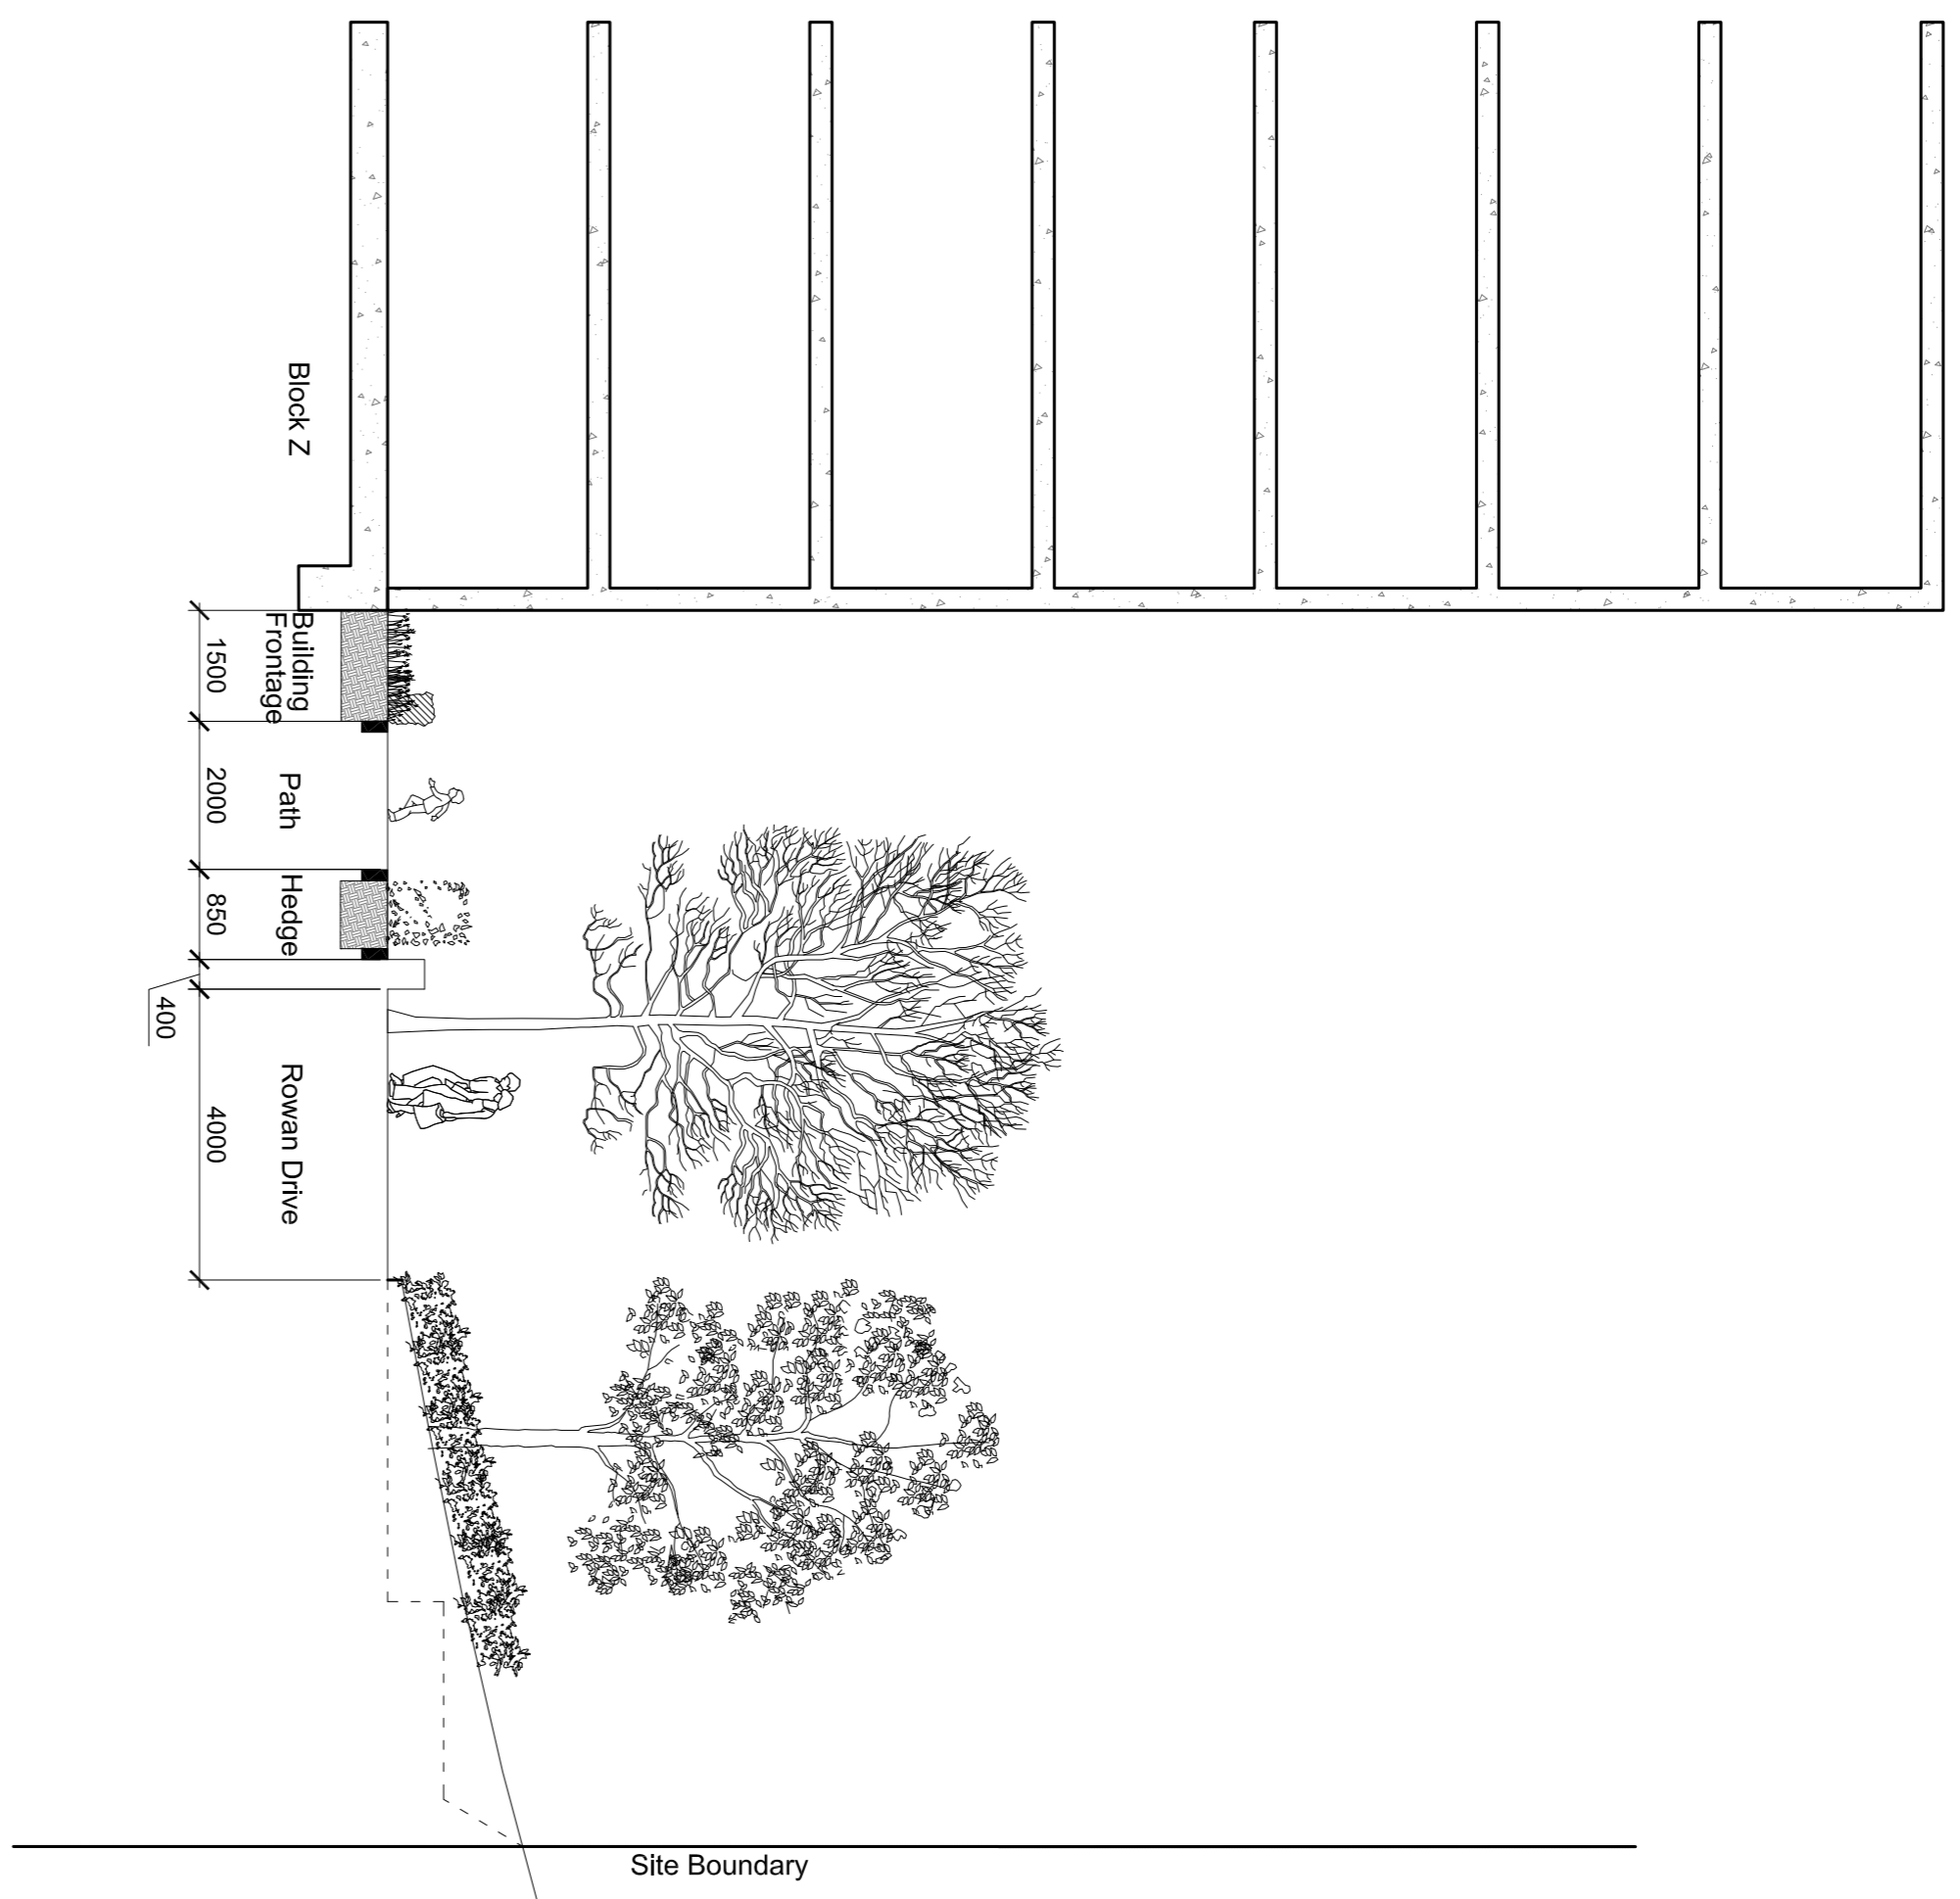

02 SECTION 36
SCALE 1:100

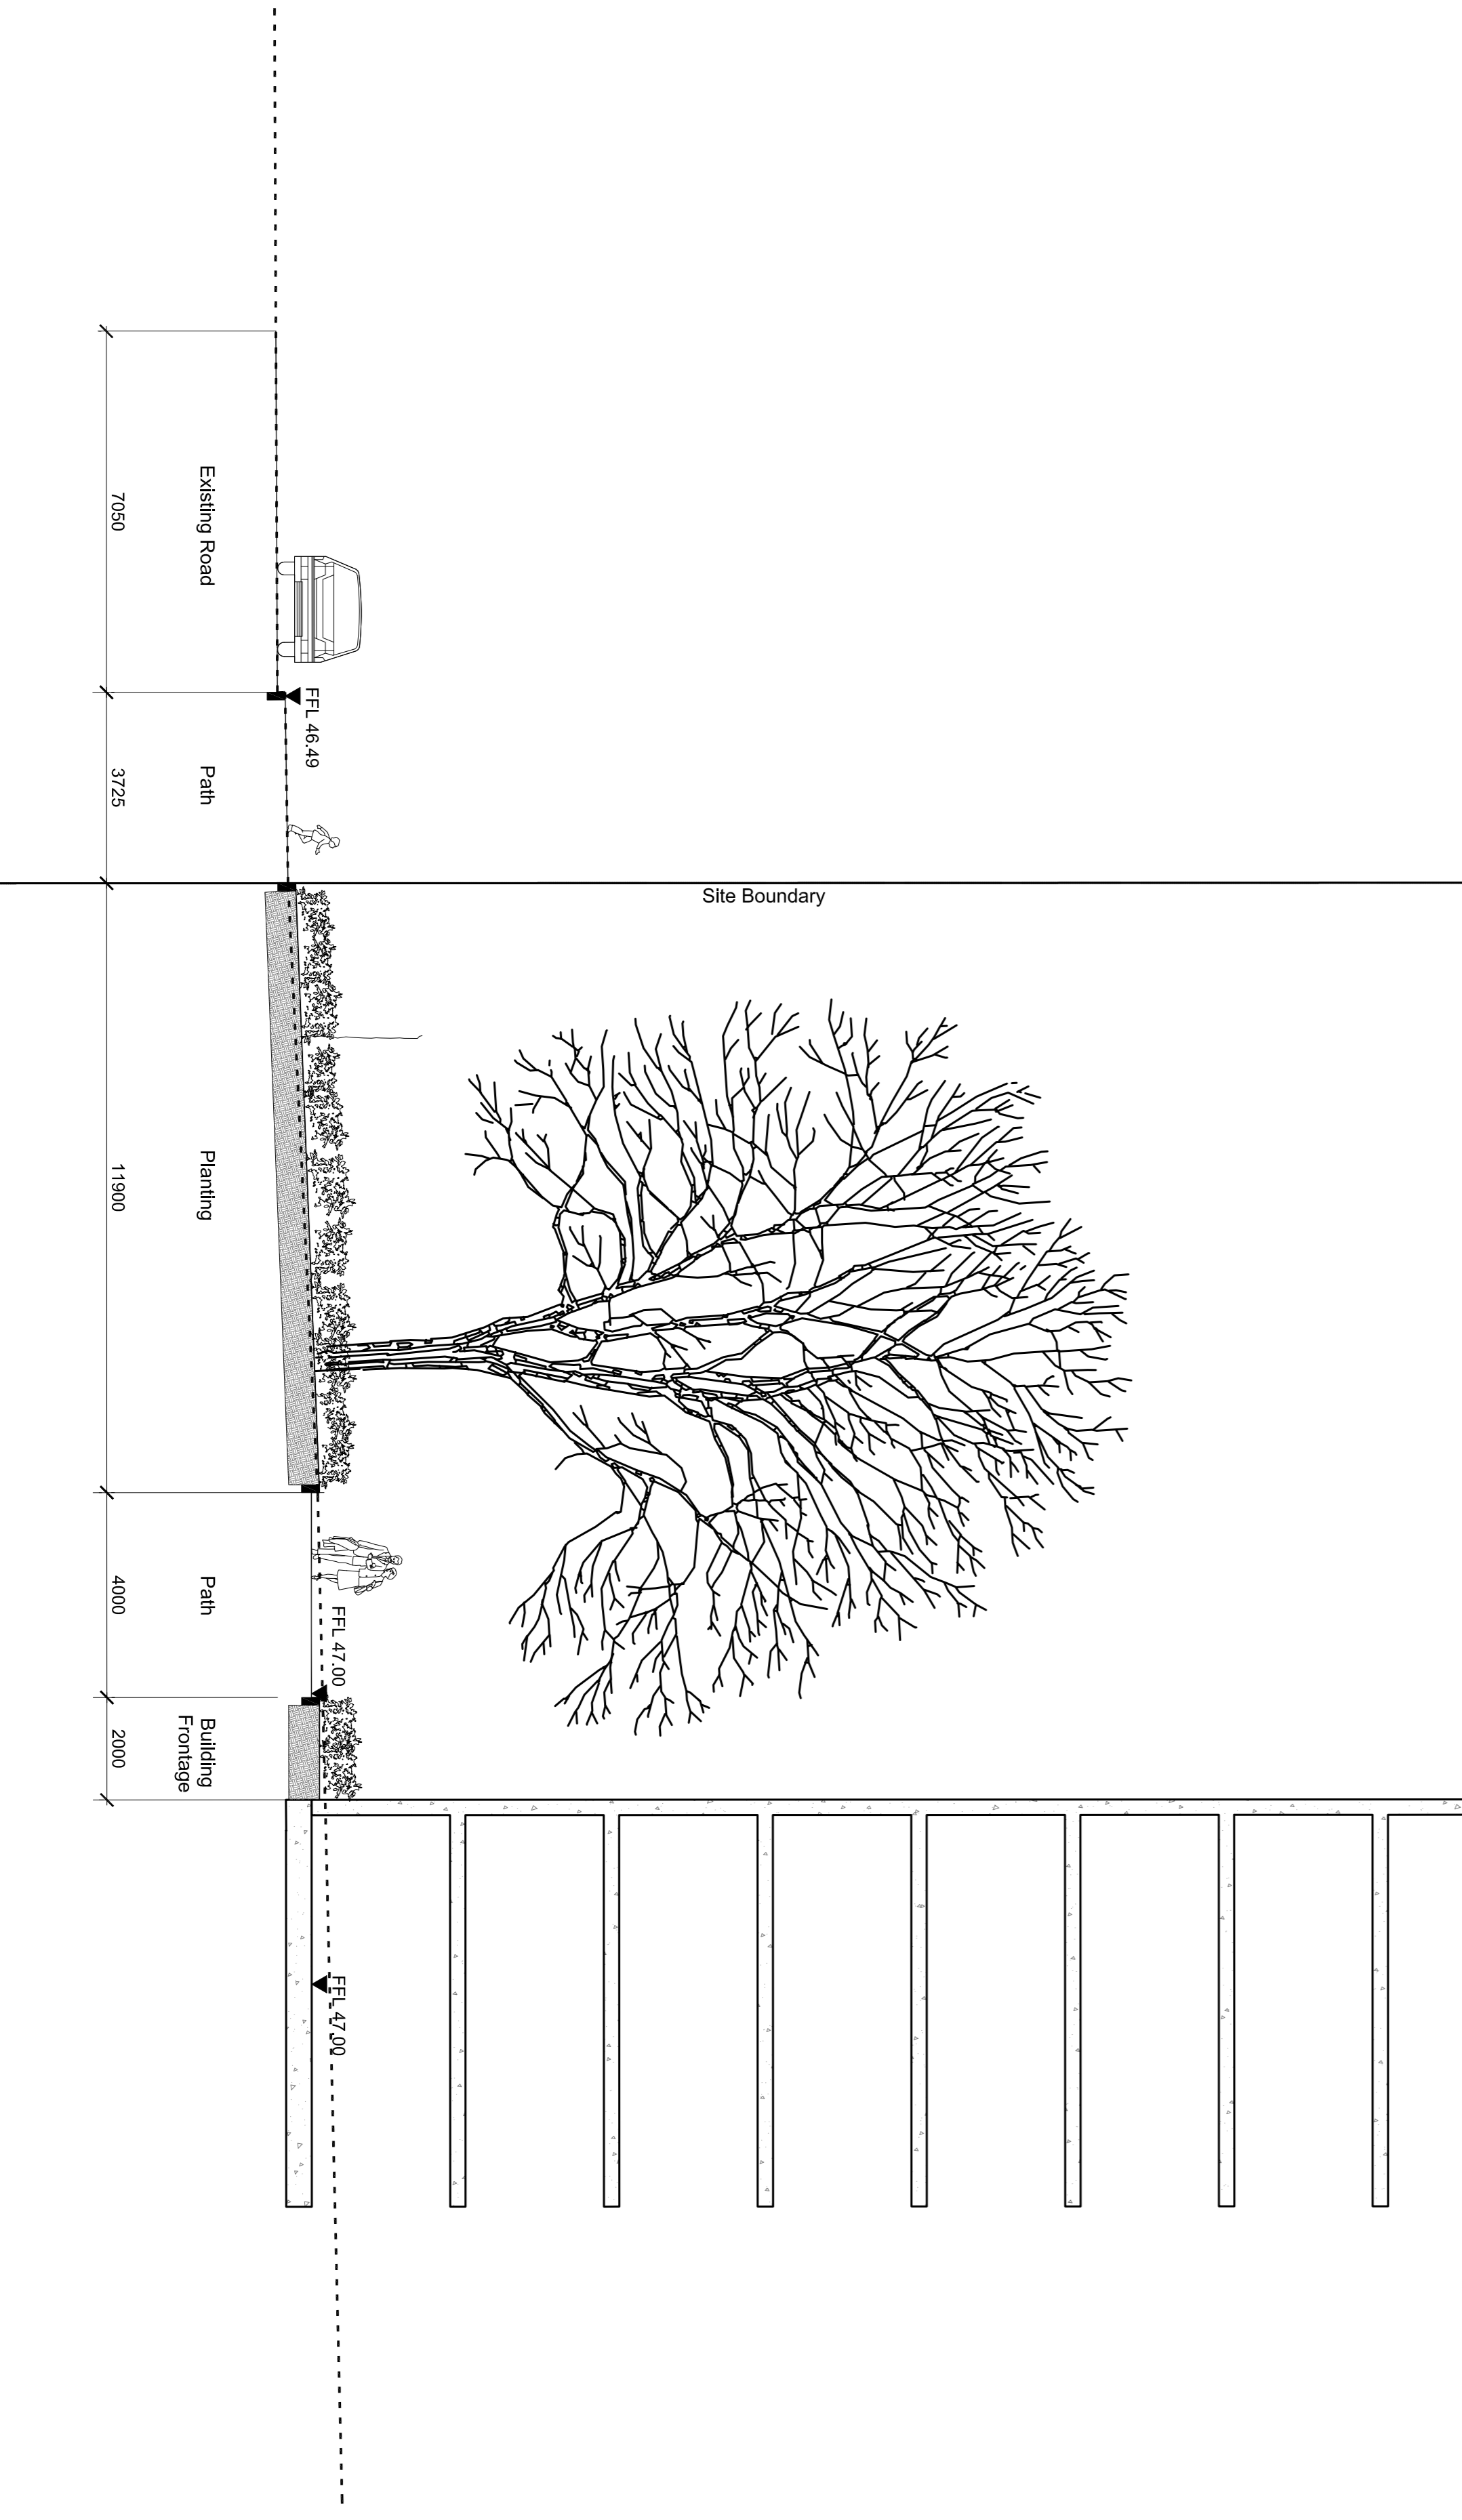

Rev	Date	Description	Rev	Date	Description
00	22/09/2014	Revision	00		

grant associates
Landscape Architecture, Urban Design, Creative Ecology
22 Mill Street, Bath BA1 1UT
T: +44 (0) 1225 330041 F: +44 (0) 1225 440063
E: info@grantassociates.co.uk

CLIENT
Redrow Homes Ltd

PROJECT
Peel Centre, Colindale
Stage 3

TITLE
Sections
North Eastern Boundary

Scale	Date	Author	Checked	Approved
T100 @ A1	03/07/2014	RW	CH	PC

Drawing Number: PCC398-P03-GE-00-2-019-P
Rev: 00